


8/23/99



PROJ. REFERENCE NO. R-2566BA	SHEET NO. X-17
---------------------------------	-------------------

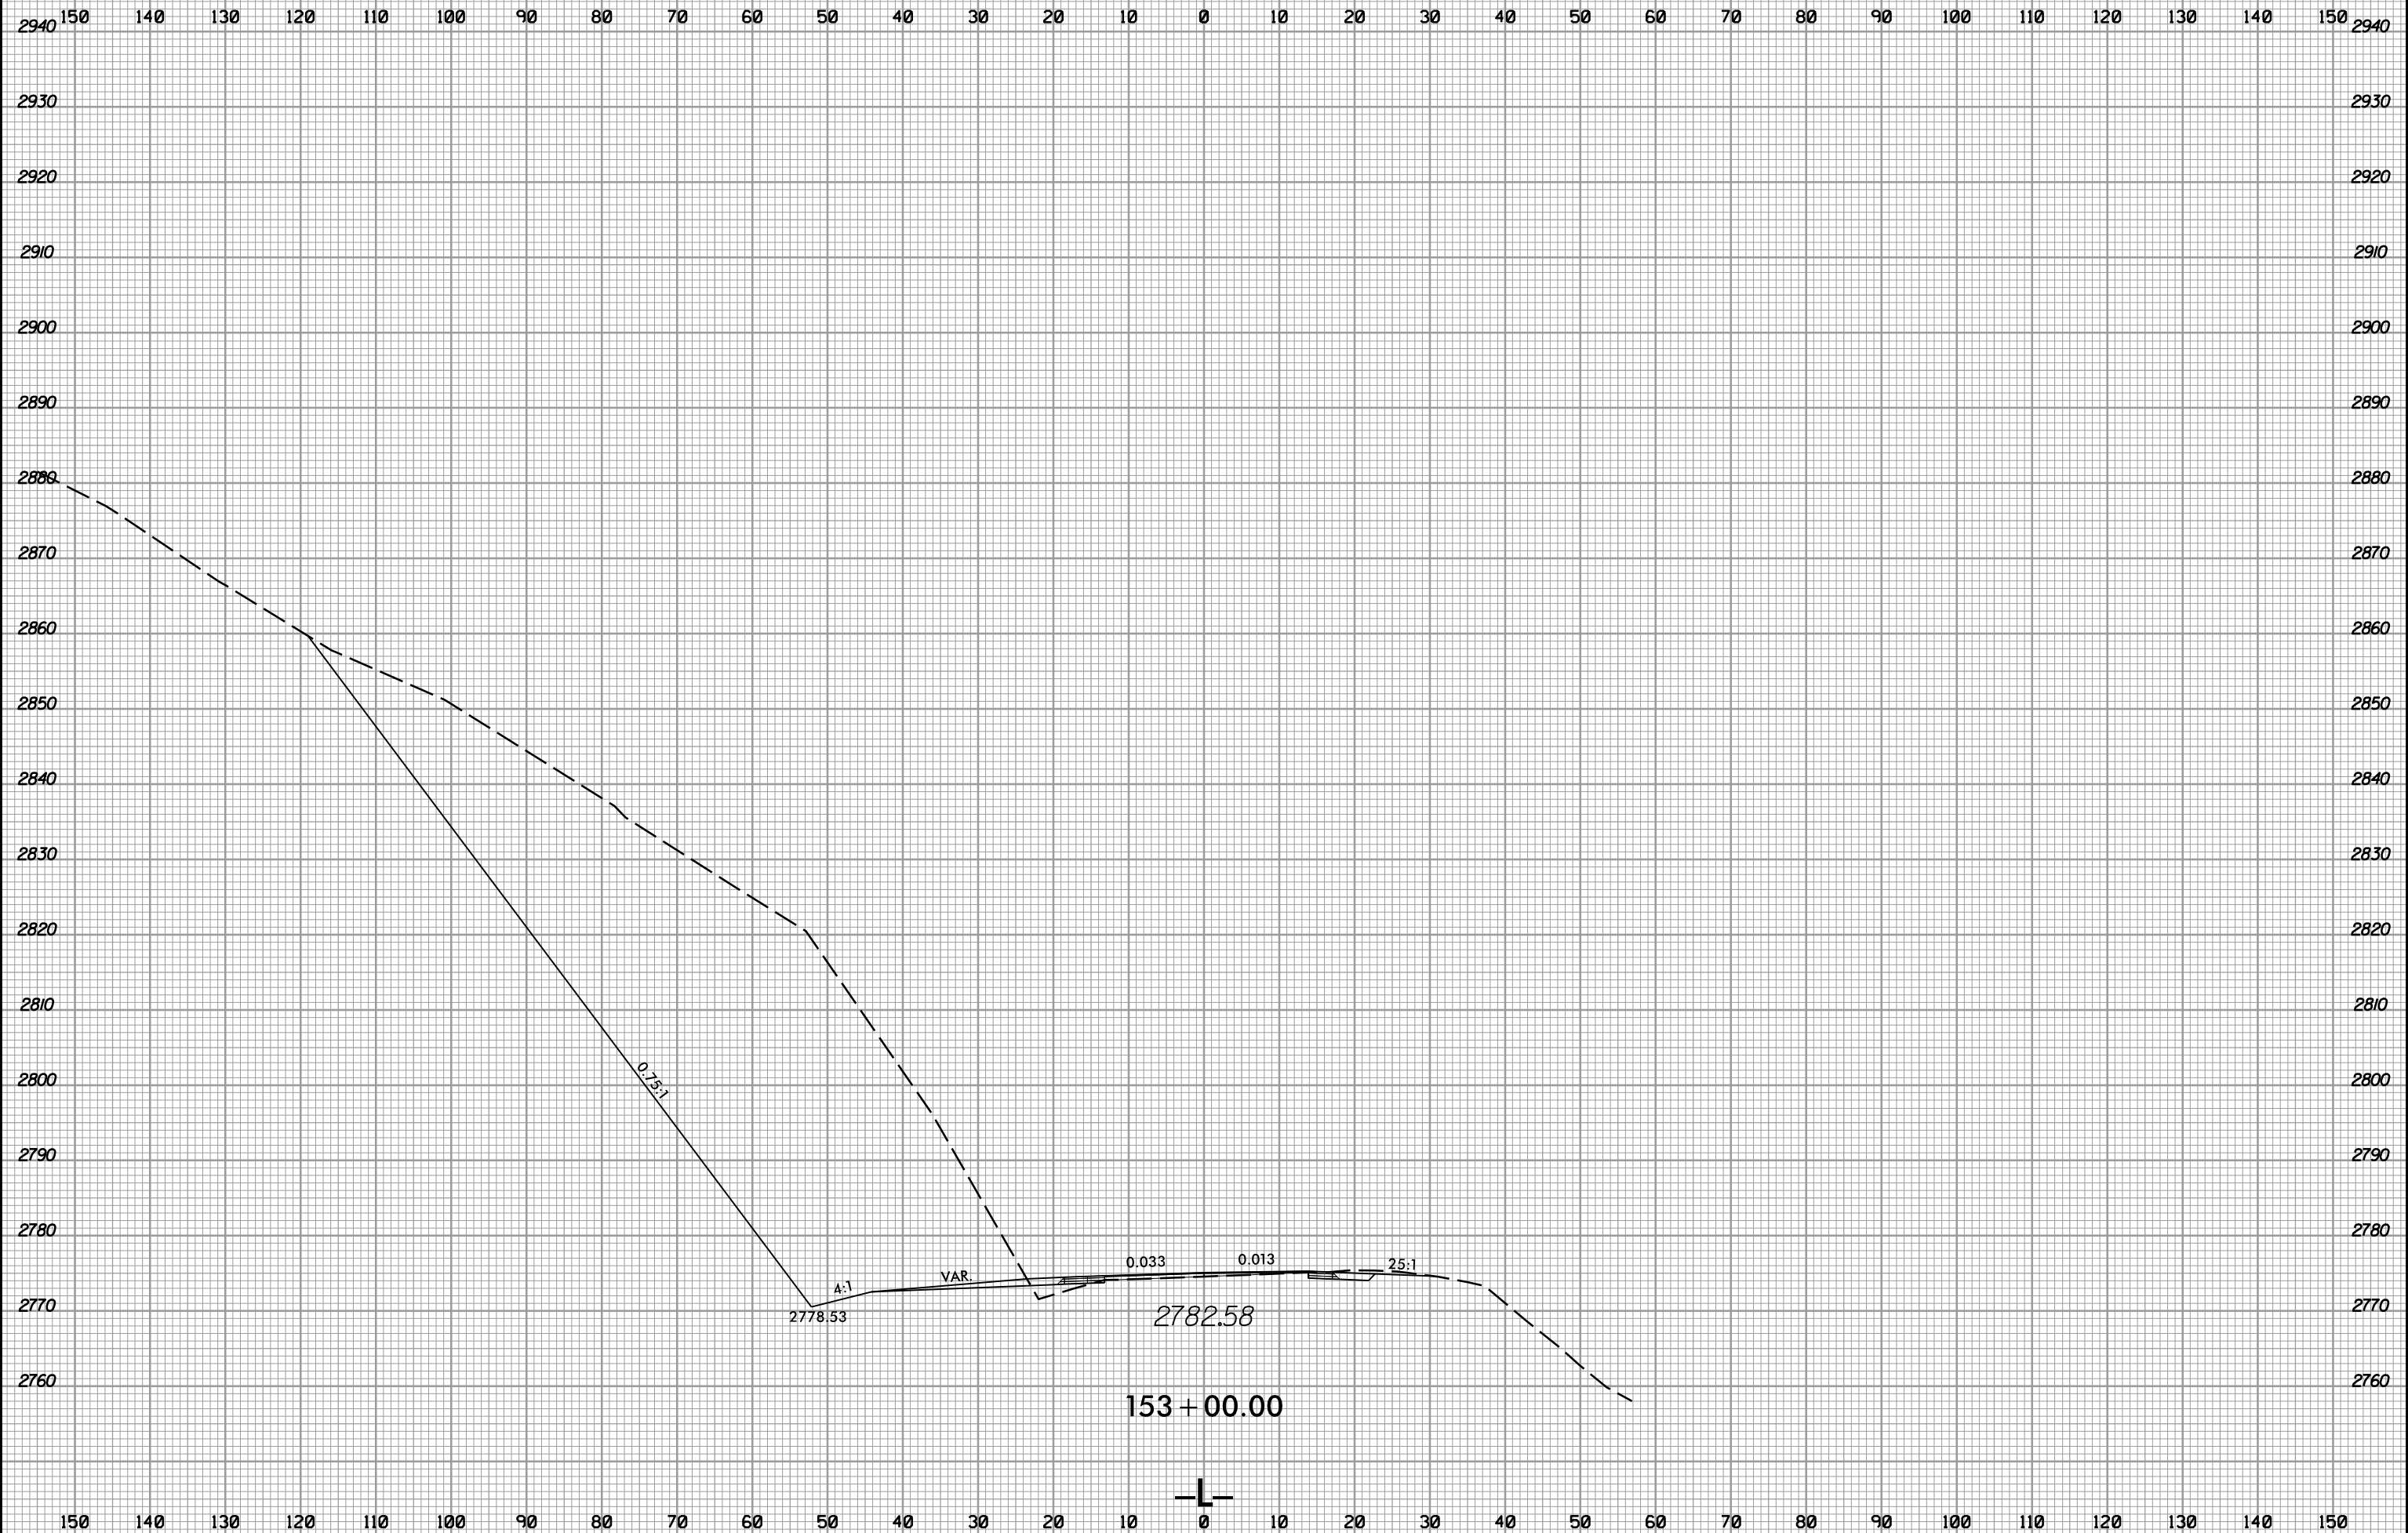

5/17/2021
T:\S\2566BA_Pdu_xpl.L.dgn