


8/23/99



PROJ. REFERENCE NO. R-2566BA	SHEET NO. X-22
---------------------------------	-------------------

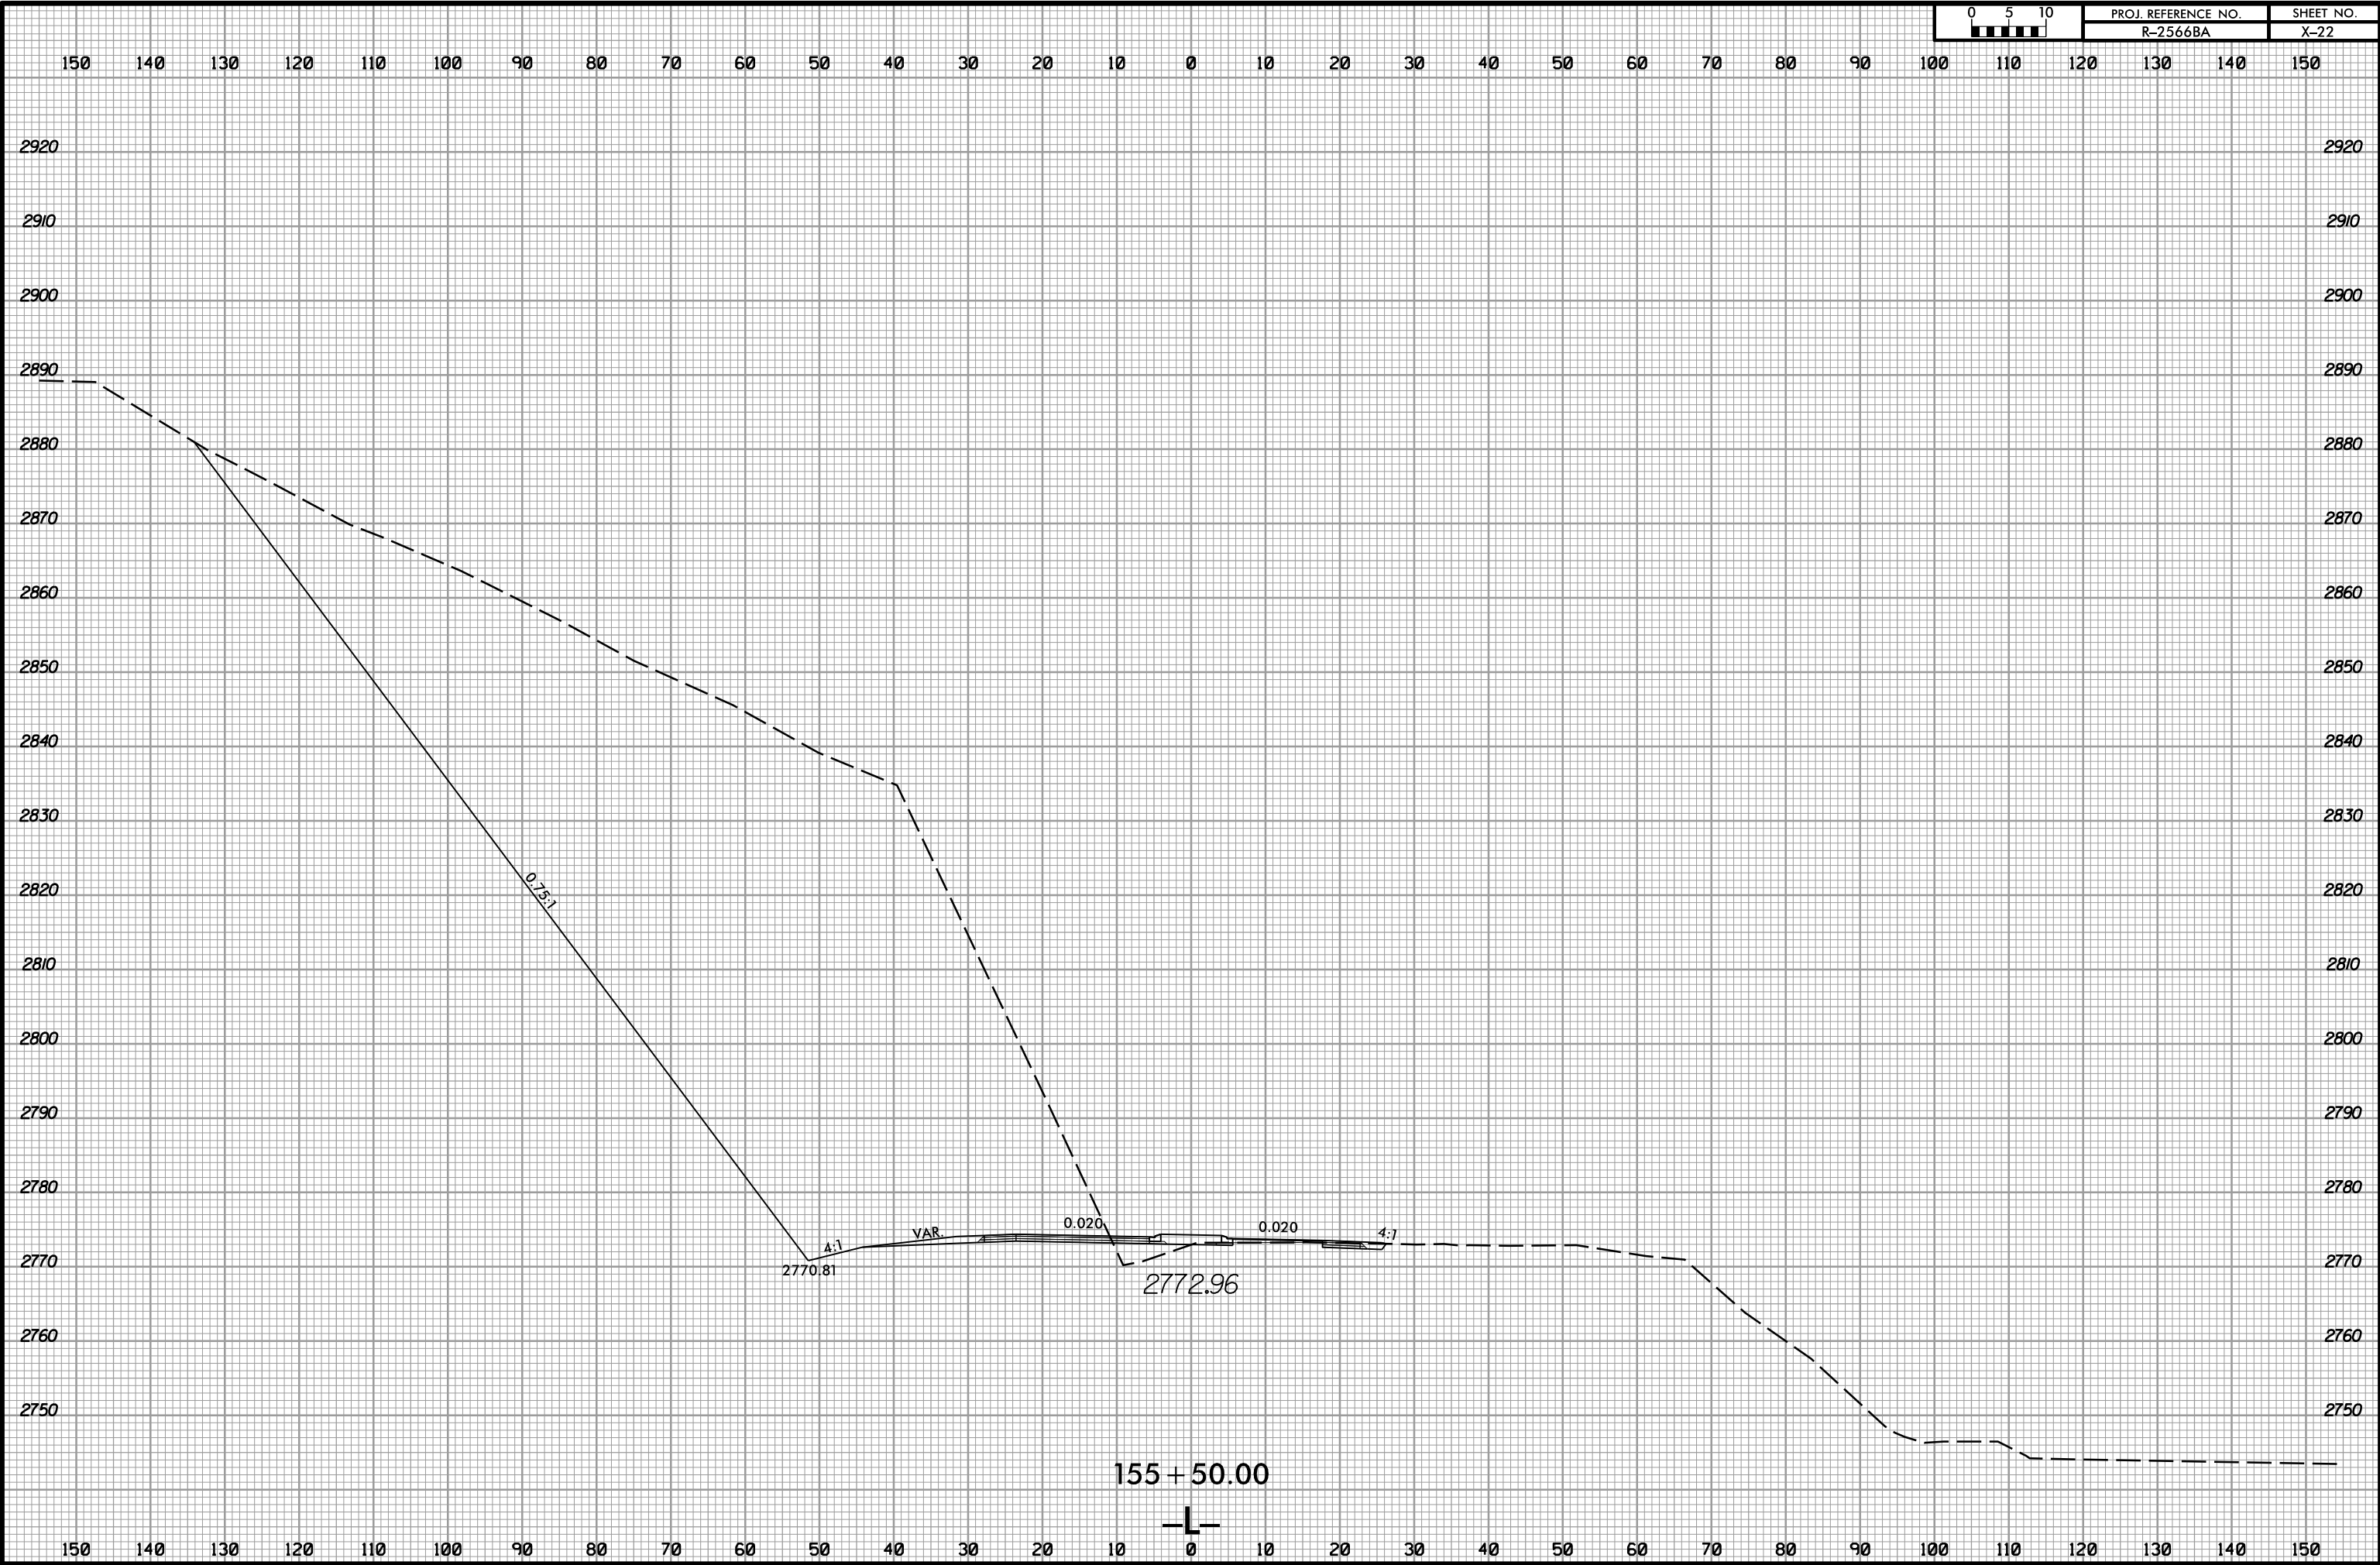

5/17/2021 13:58:58 R-2566BA_Pdu_xpl.L.dgn