


8/23/99



PROJ. REFERENCE NO.	SHEET NO.
R-2566BA	X-39

150 140 130 120 110 100 90 80 70 60 50 40 30 20 10 0 10 20 30 40 50 60 70 80 90 100 110 120 130 140 150

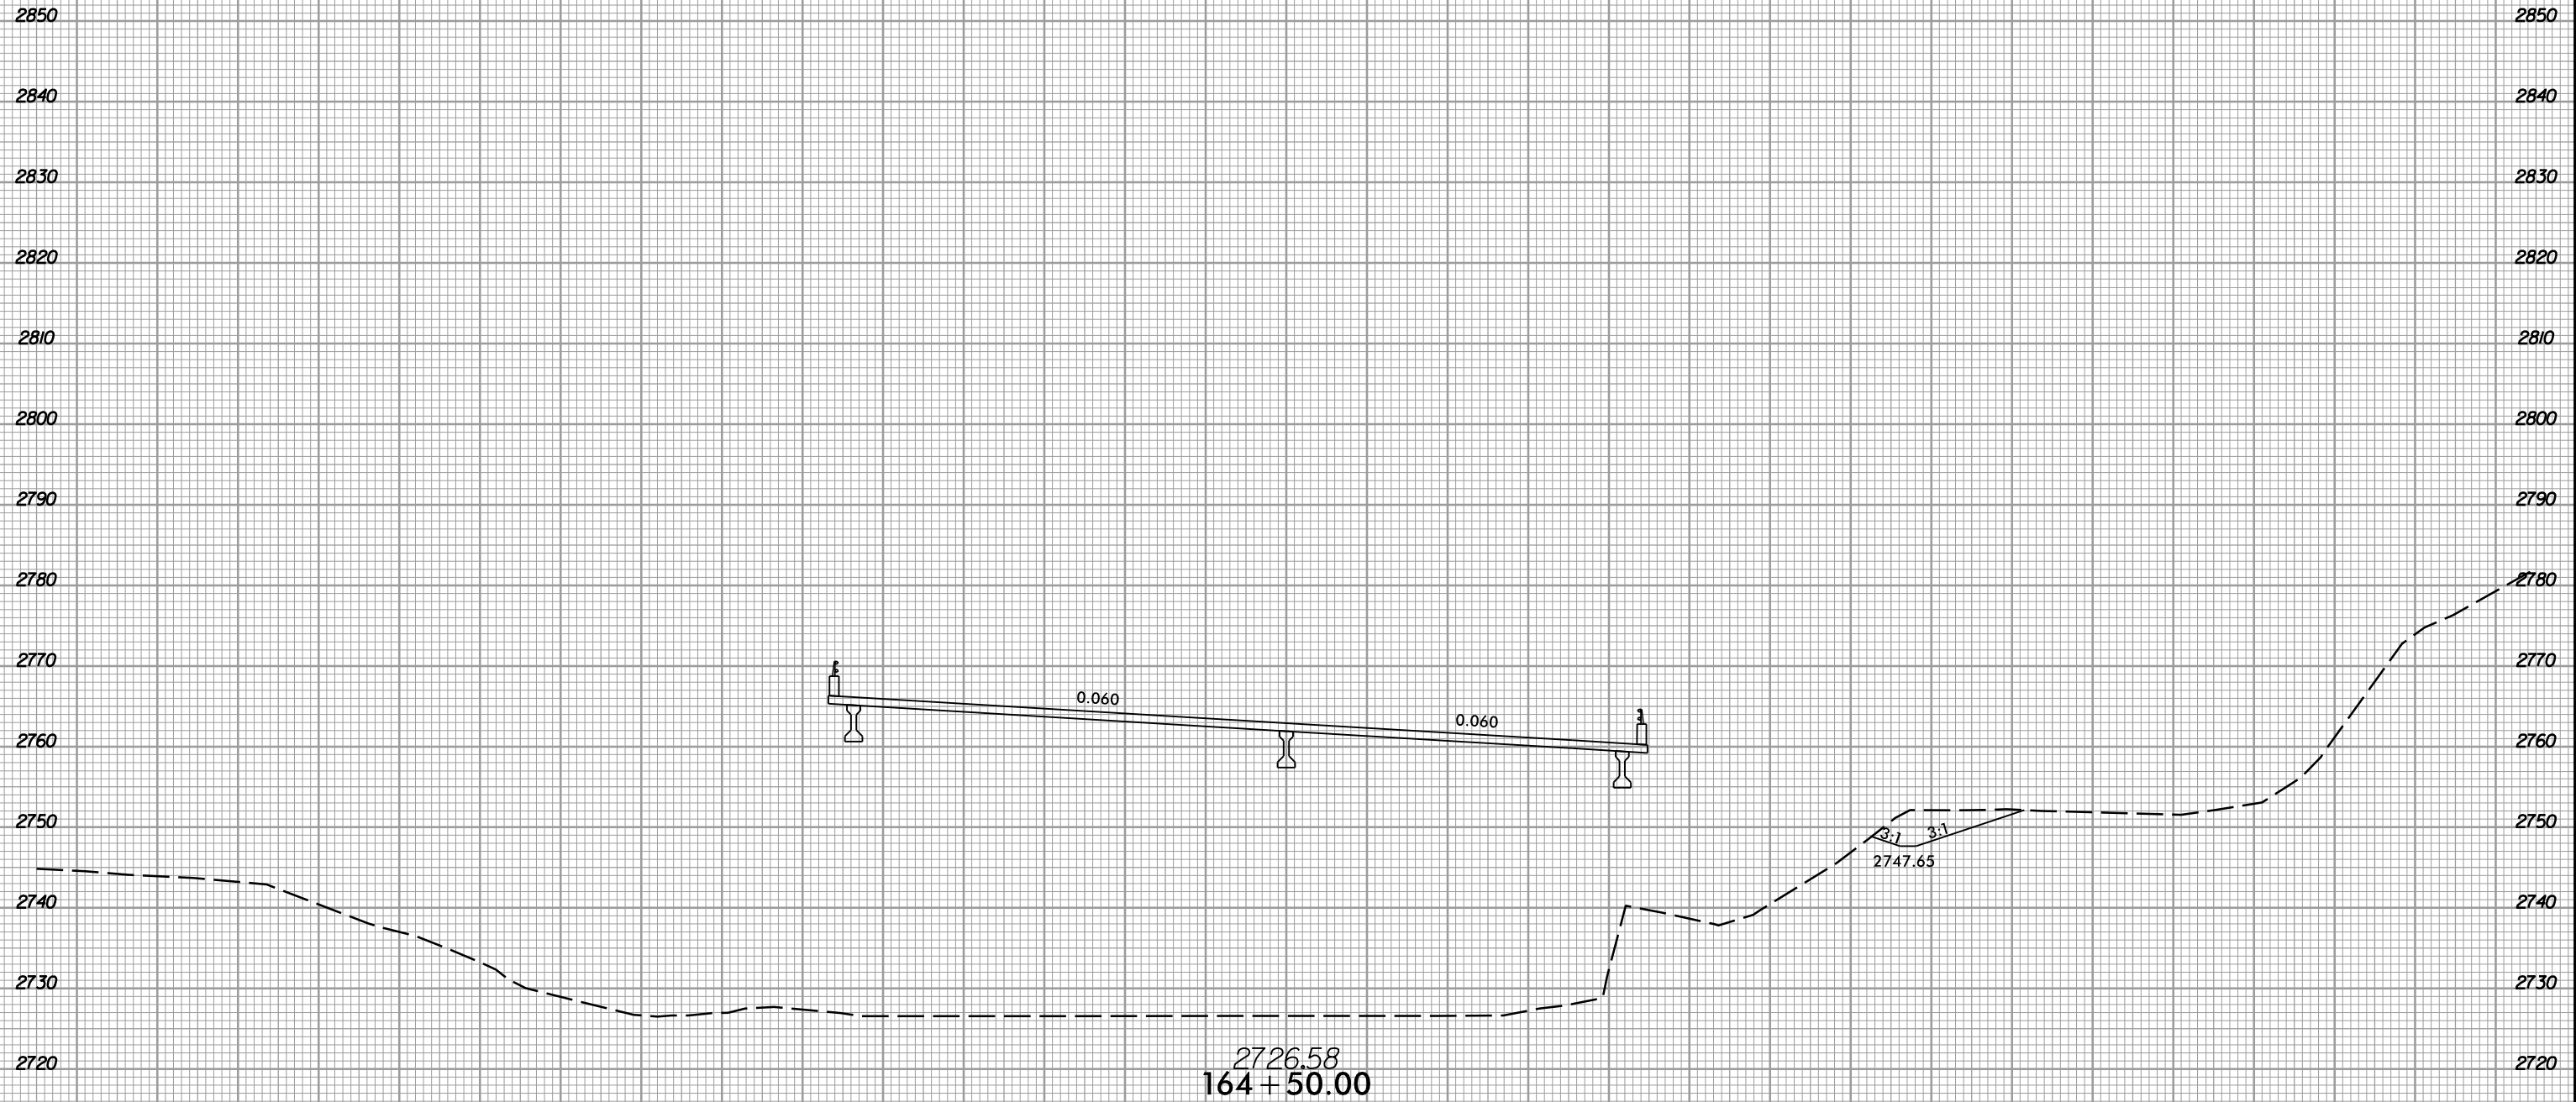

2726.58
164+50.00

3:1
2747.65

0.060

0.060

2850

2850

2840

2840

2830

2830

2820

2820

2810

2810

2800

2800

2790

2790

2780

2780

2770

2770

2760

2760

2750

2750

2740

2740

2730

2730

2720

2720

5/17/2021
R-2566BA_Pdu_xpl.L.dgn
USER:RMBH

150 140 130 120 110 100 90 80 70 60 50 40 30 20 10 0 10 20 30 40 50 60 70 80 90 100 110 120 130 140 150