


8/23/99



| | |
|---------------------|-----------|
| PROJ. REFERENCE NO. | SHEET NO. |
| R-2566BA | X-41 |

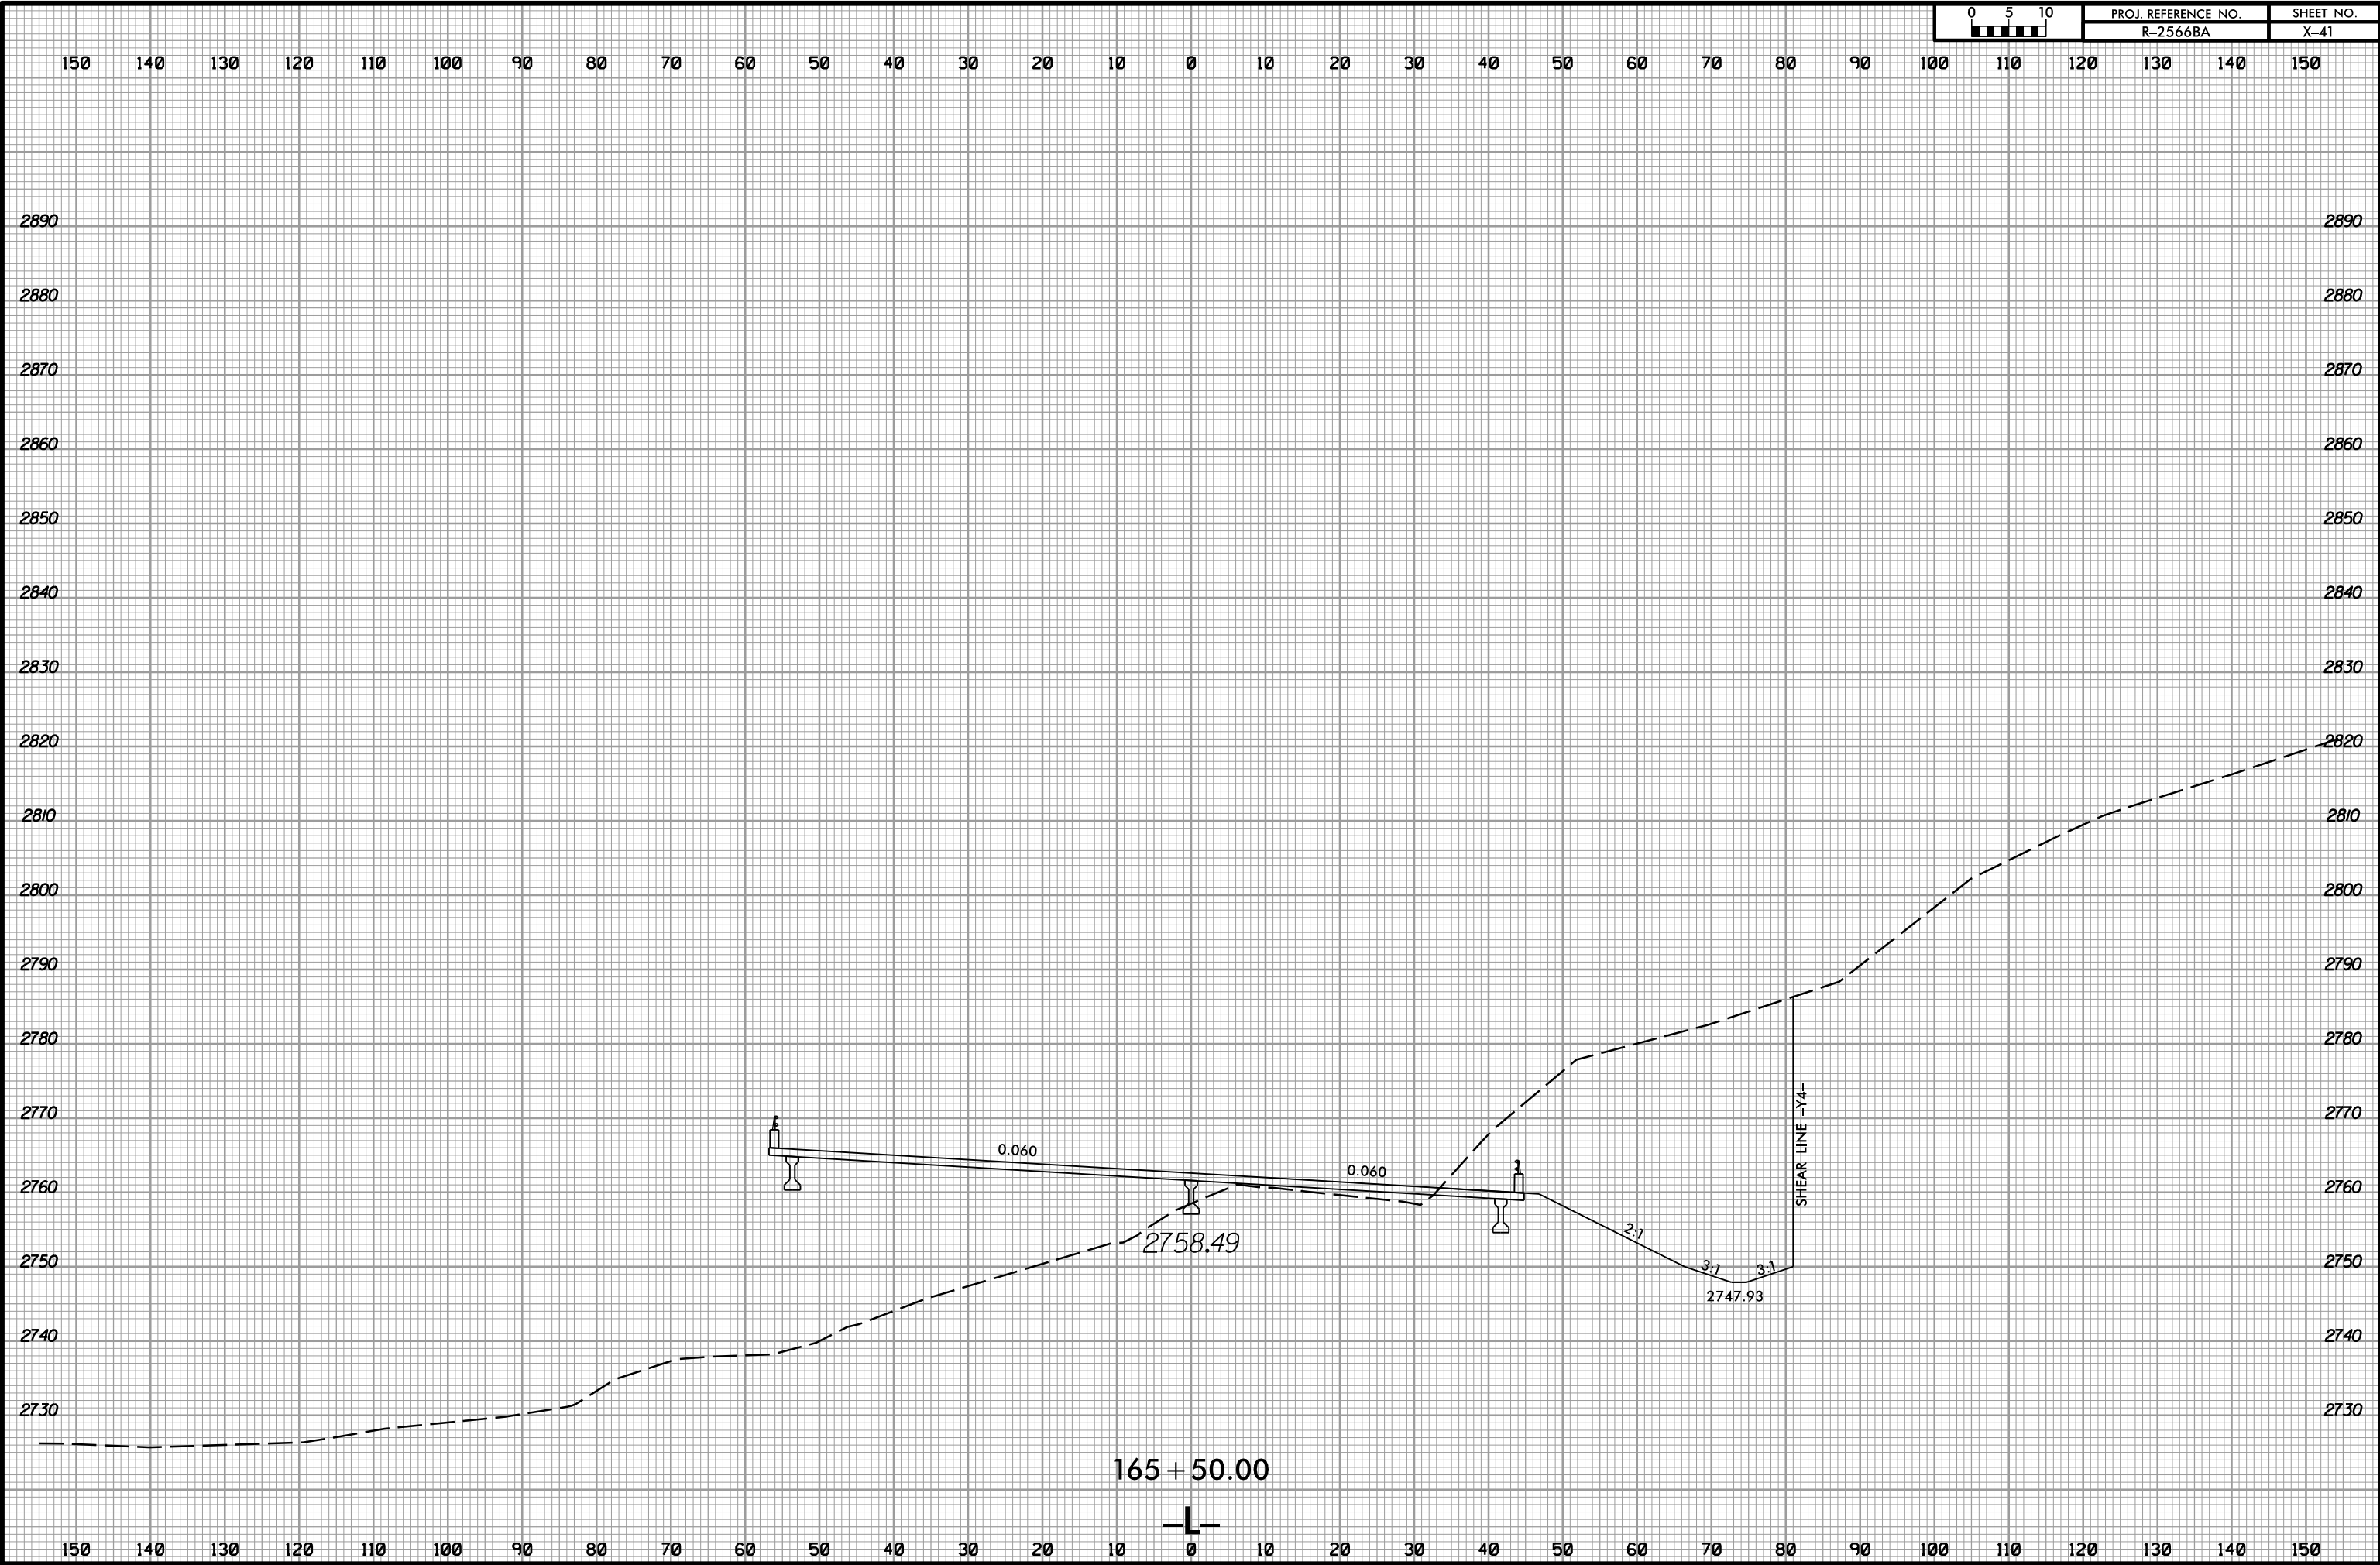

5/17/2021
T:\S\2566BA_Pdu_xpl.L.dgn