



8/23/99

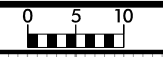

PROJ. REFERENCE NO. R-2566BA	SHEET NO. X-48
---------------------------------	-------------------

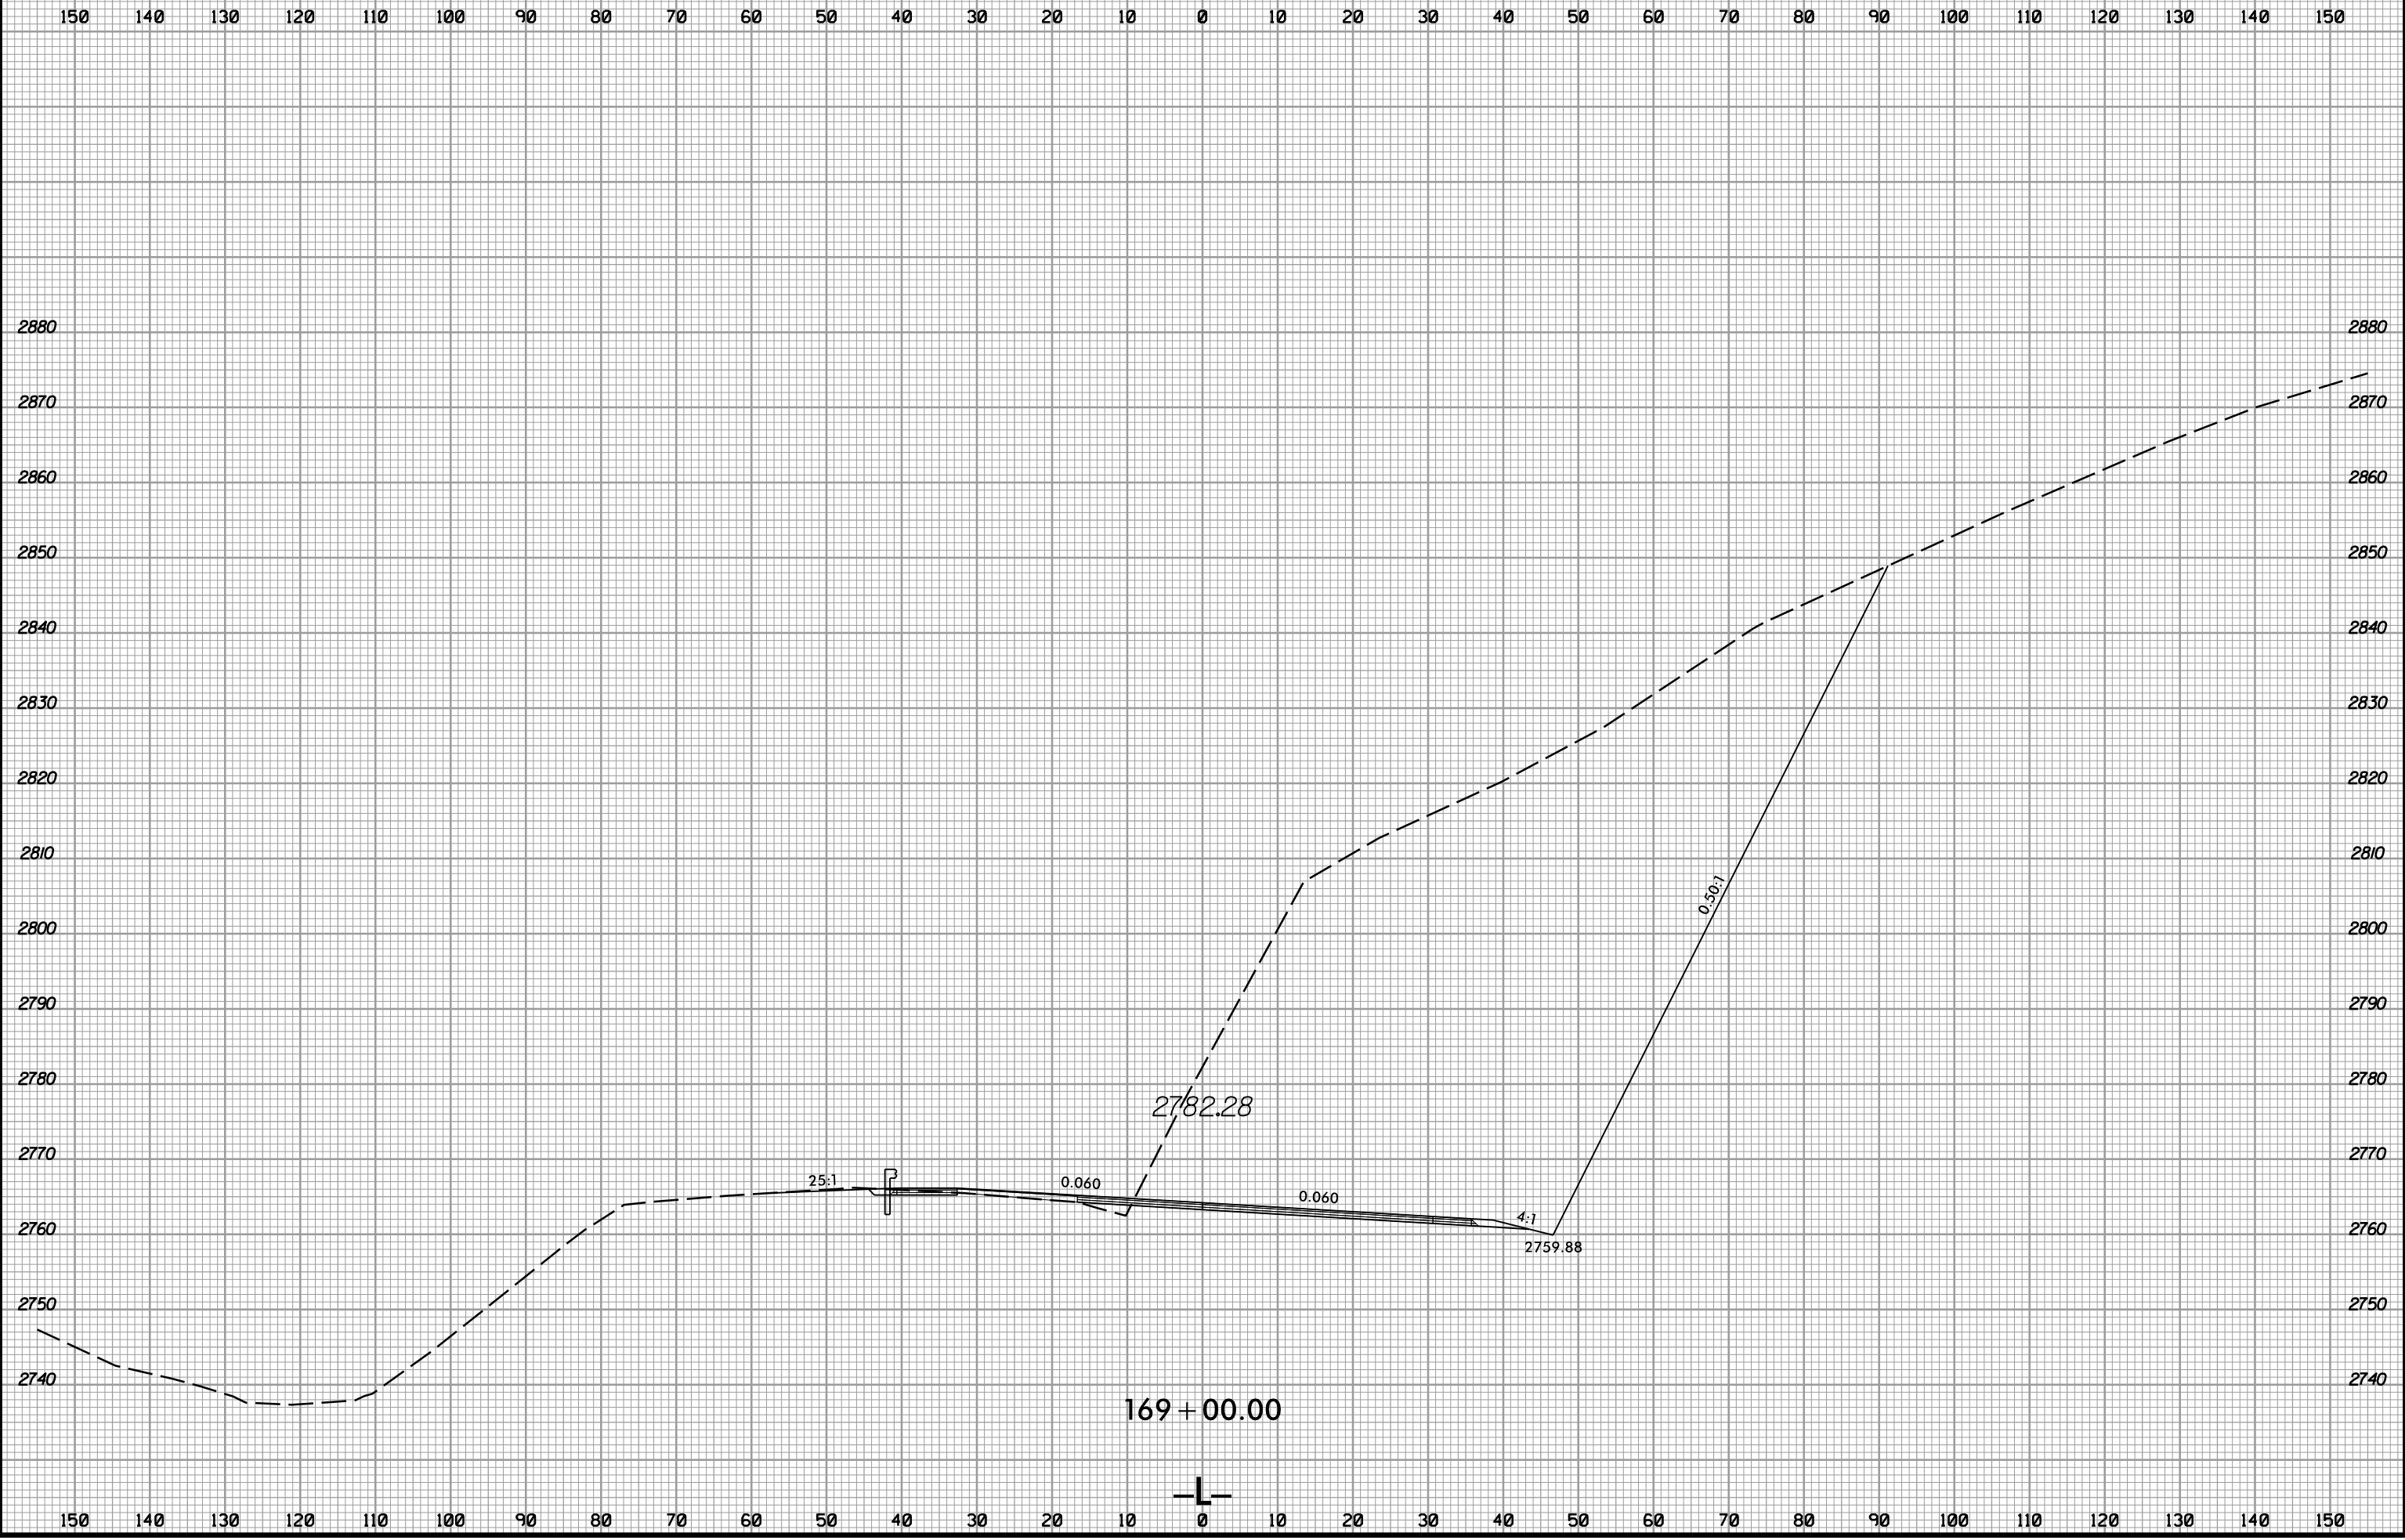

5/17/2021  
R-2566BA\_Pdu\_xpl.L.dgn  
T:\E\2566BA