
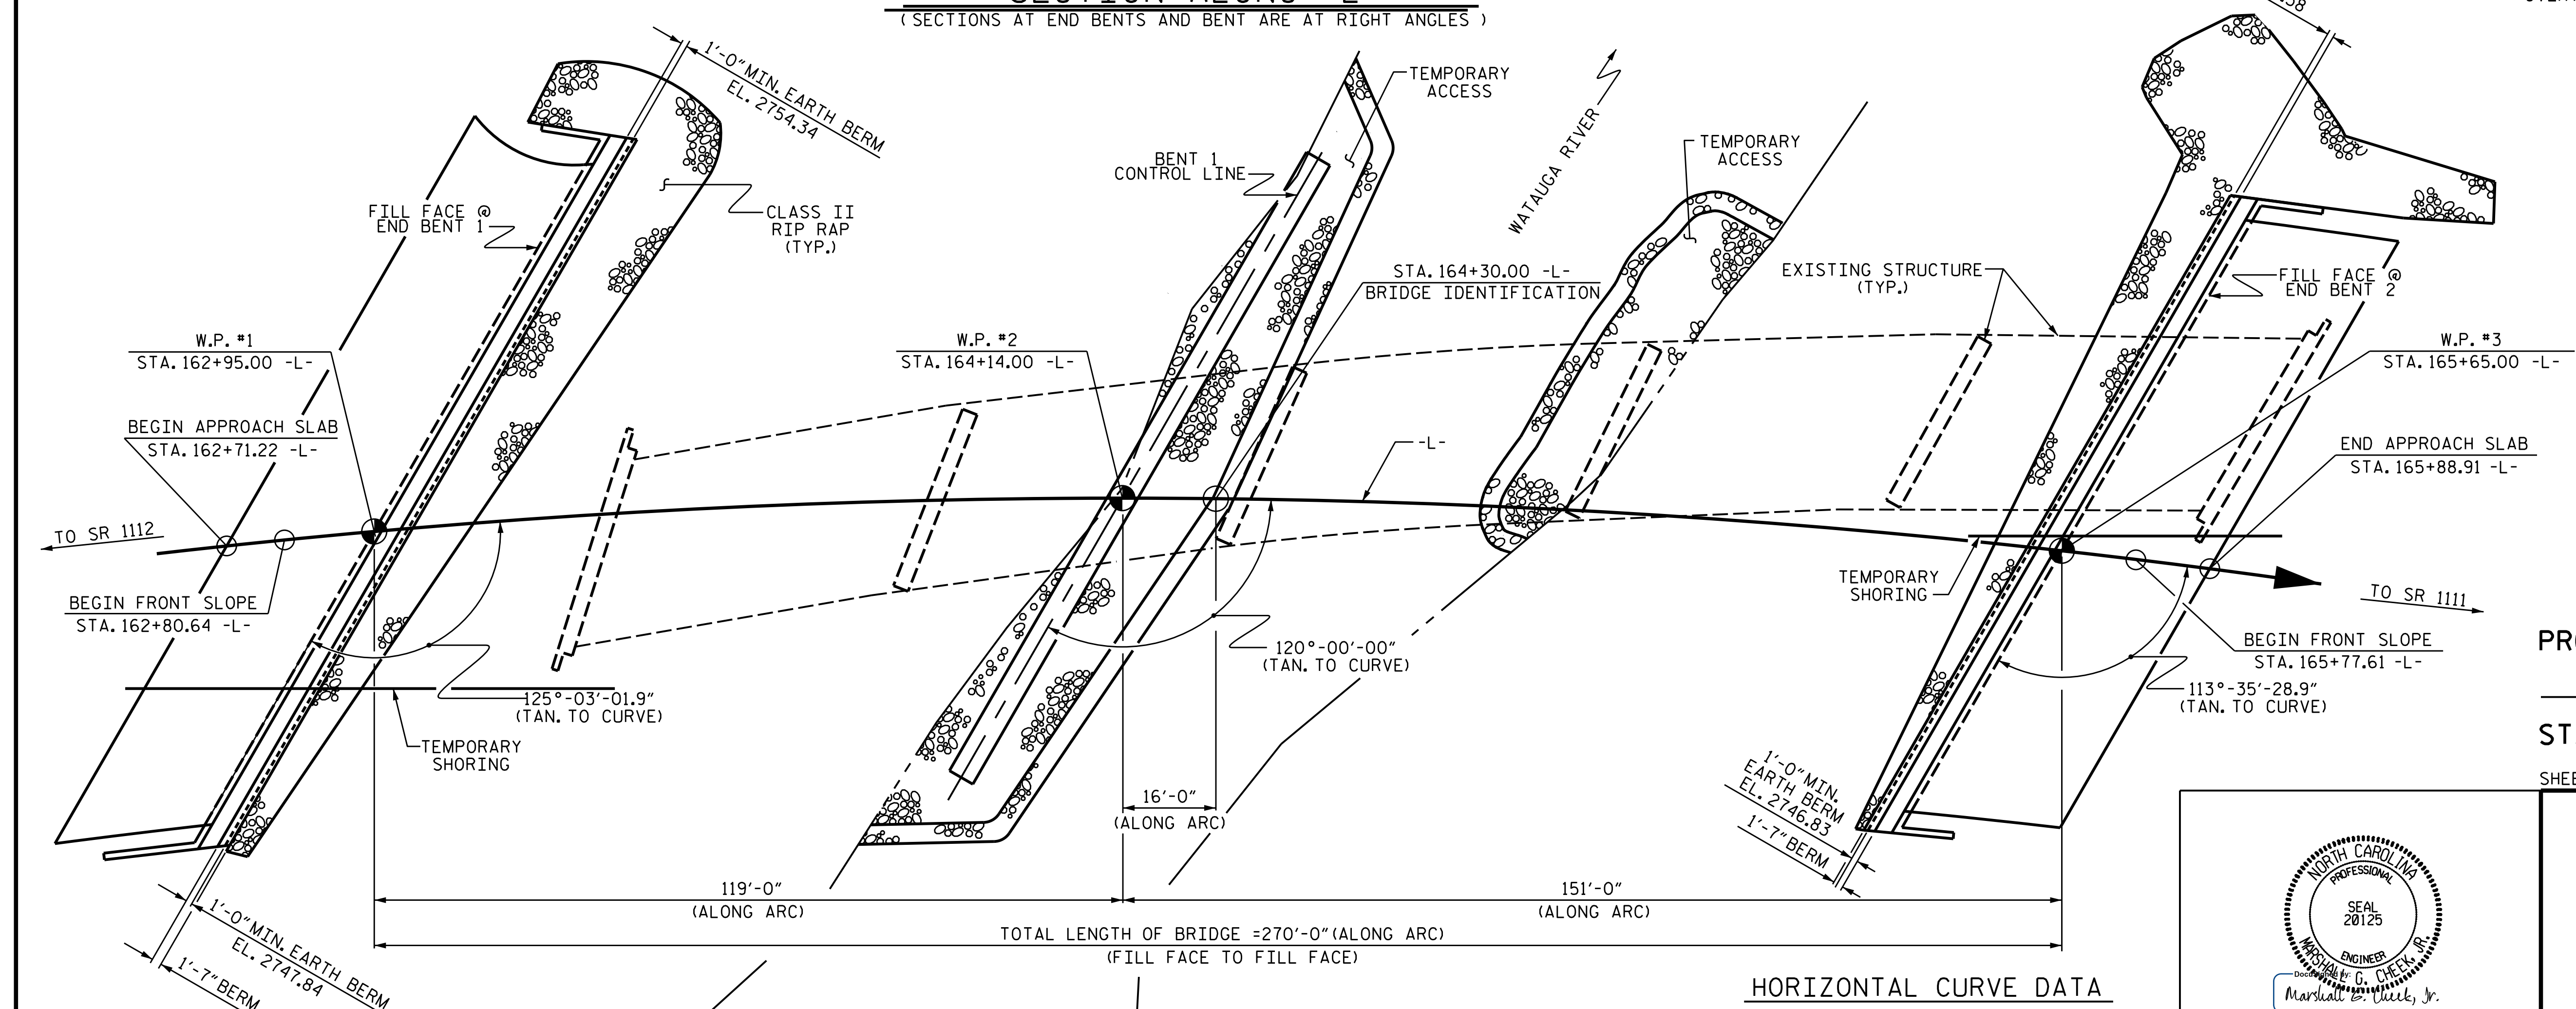


163+00 163+50 164+00 164+50 165+00 165+50 166+00

GRADE DATA -L-
 -1.3494% -0.3051%
 PI = 161+40.00
 EL. = 2763.85
 VC = 200

I HEREBY CERTIFY THESE PLANS ARE THE AS-BUILT PLANS

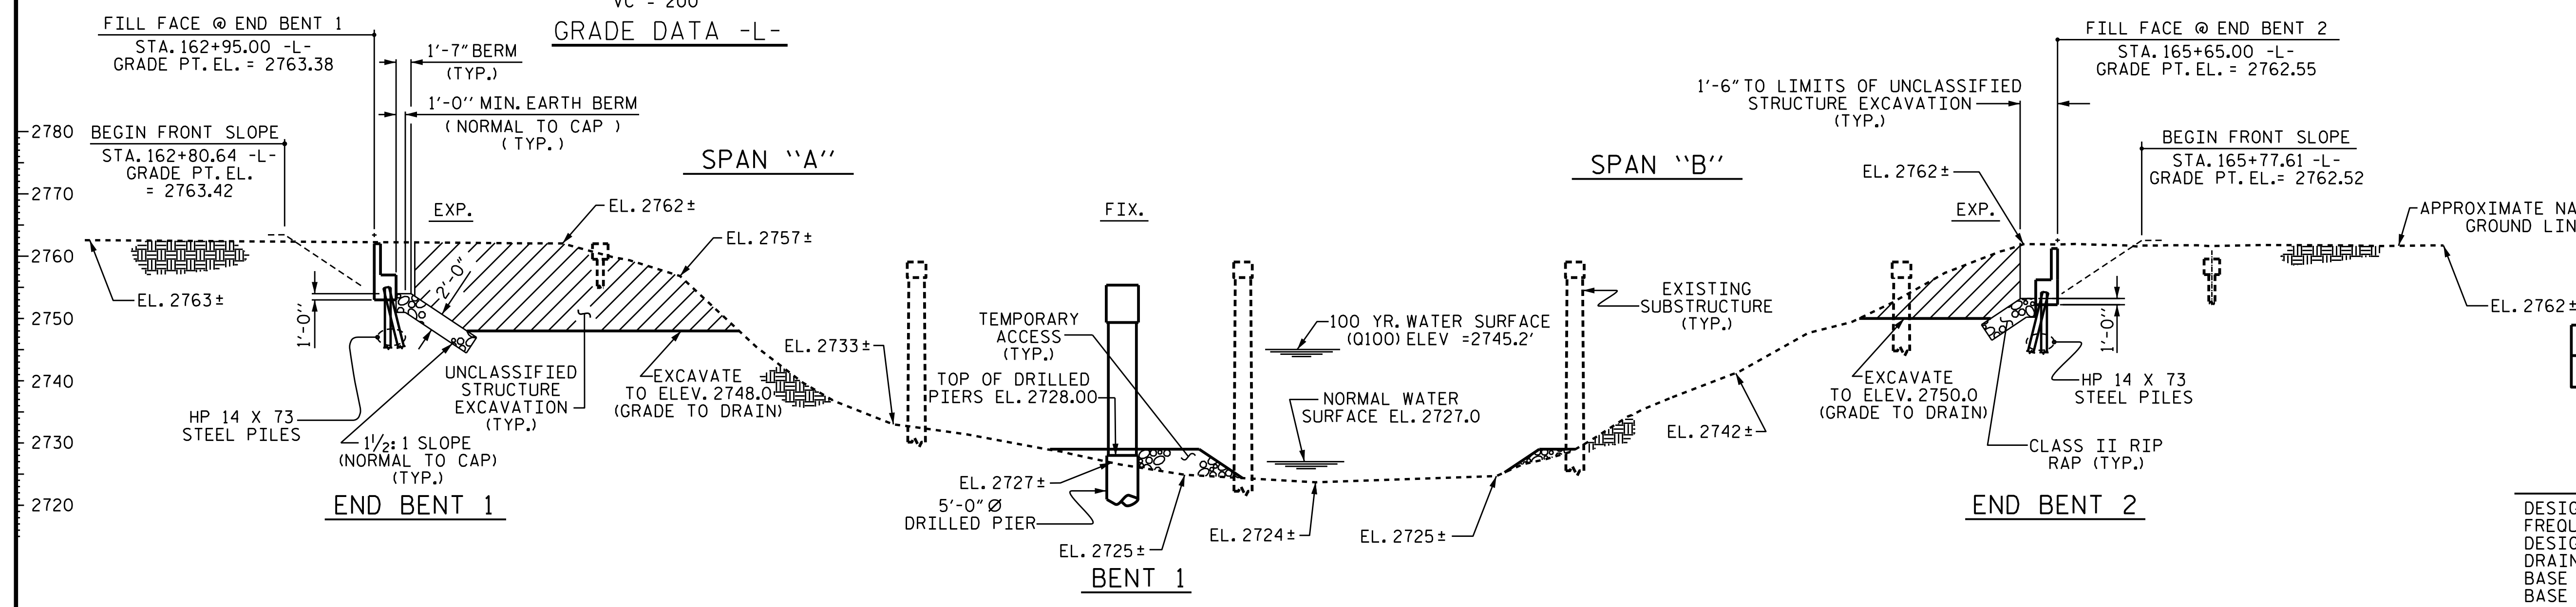

PROJECT NO. R-2566BA
 WATAUGA COUNTY
 STATION: 164+30.00 -L-
 SHEET 1 OF 4 REPLACES BRIDGE NO. 5

STATE OF NORTH CAROLINA
 DEPARTMENT OF TRANSPORTATION
 RALEIGH

GENERAL DRAWING
 BRIDGE OVER WATAUGA RIVER ON NC 105 BETWEEN SR 1112 AND SR 1111

9/30/2021
 X:\NCDOT\R-2566BA\Structures\Final plans\DGN files\401.003.R-2566BA.SMU. GD01.S01.940005.dgn
 User: sbwilliams

DOCUMENT NOT CONSIDERED FINAL UNLESS ALL SIGNATURES COMPLETED

TGS ENGINEERS
 706 HILLSBOROUGH STREET
 SUITE 200
 RALEIGH, NC 27603
 PH (919) 773-8887
 CORP. LICENSE NO.: C-0275

REVISIONS

BY:	DATE:	NO.	BY:	DATE:
		3		
		4		

SHEET NO. S-1
 TOTAL SHEETS 79

DRAWN BY : SBW DATE : 1-19
 CHECKED BY : MGC DATE : 4-19
 DESIGN ENGINEER OF RECORD: MGC DATE : 8-21