


* RADIAL DIMENSION

STAGE I

NOTES:

FOR TRAFFIC PHASING, SEE TRAFFIC CONTROL PLANS.
 THE ANCHORED PORTABLE CONCRETE BARRIER IS A TRAFFIC CONTROL PAY ITEM.
 SEE TRAFFIC CONTROL PLANS FOR LOCATION AND PAY LIMITS OF THE ANCHORED PORTABLE CONCRETE BARRIER.

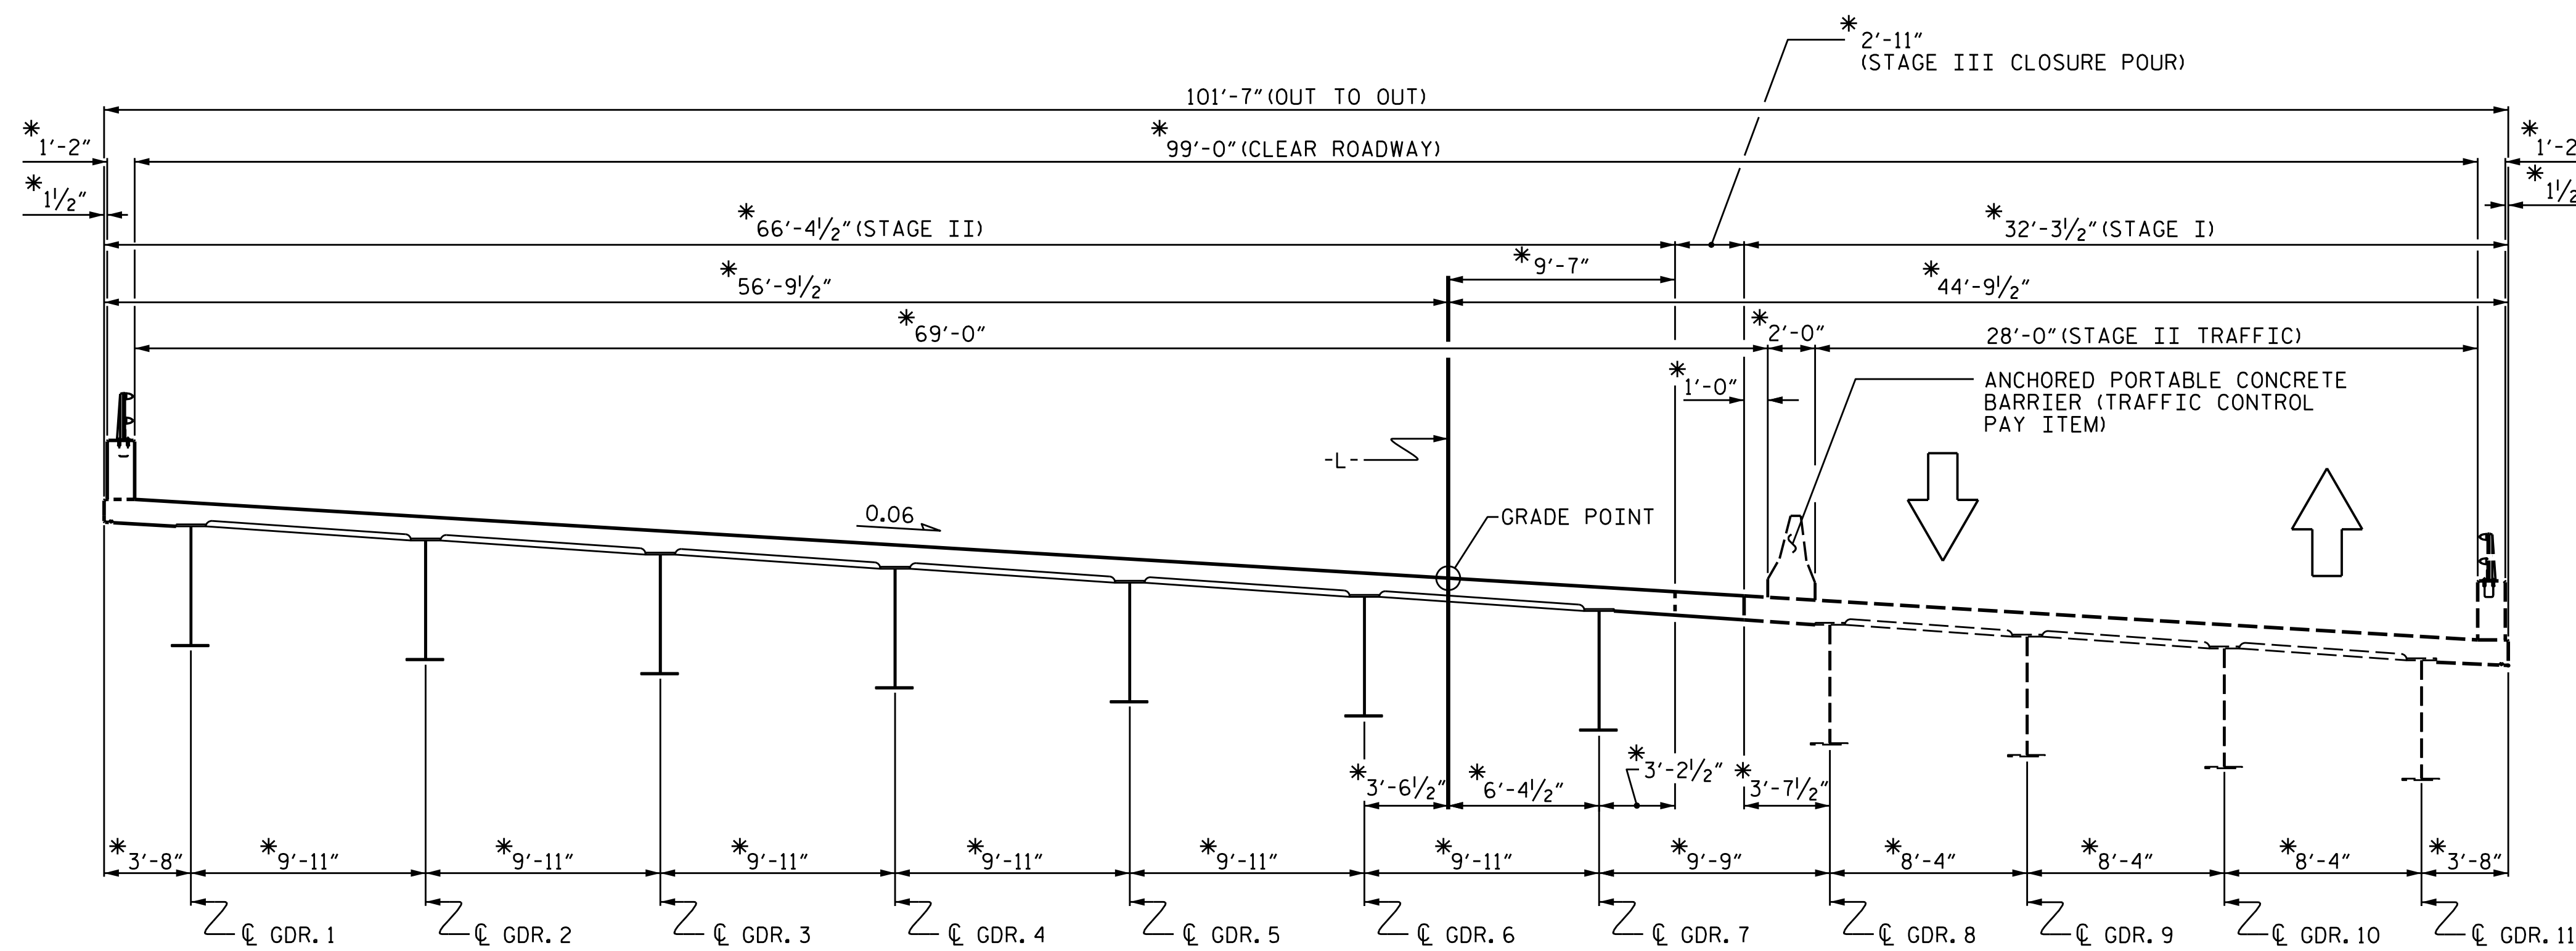


* RADIAL DIMENSION

STAGE II & STAGE III

STAGING SEQUENCE

PROJECT NO. R-2566BA
WATAUGA COUNTY
 STATION: 164+30.00 -L-

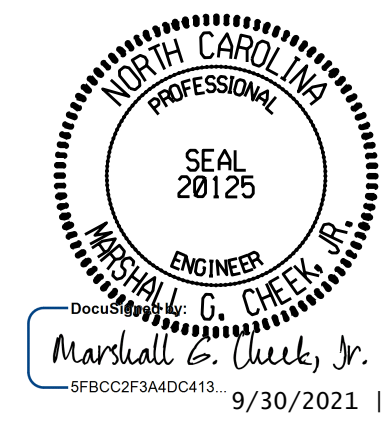

STATE OF NORTH CAROLINA
 DEPARTMENT OF TRANSPORTATION
 RALEIGH

CONSTRUCTION STAGING SEQUENCE

DRAWN BY : STM DATE : 03/19
 CHECKED BY : MGC DATE : 05/19
 DESIGN ENGINEER OF RECORD: RDE DATE : 9/21

DOCUMENT NOT CONSIDERED FINAL UNLESS ALL SIGNATURES COMPLETED
 TGS ENGINEERS
 706 HILLSBOROUGH STREET SUITE 200
 RALEIGH, NC 27603
 PH (919) 773-8887
 CORP. LICENSE NO.: C-0275

REVISIONS						SHEET NO.
NO.	BY:	DATE:	NO.	BY:	DATE:	S-7
1			3			TOTAL SHEETS
2			4			79