

SPAN "A"

SPAN "B"

FRAMING PLAN

FOR LOCATION OF CONNECTOR PLATES ALONG EACH GIRDER, SEE SHEET 2 OF 2.

NOTE "A":
THE BEARING STIFFENER AT THIS LOCATION SHALL BE UTILIZED AS A CONNECTOR PLATE FOR THE DIAPHRAGM.


NOTE "B":
1'-2" X 1/8" TRANSVERSE STIFFENER REQUIRED AT THIS LOCATION AND SHALL BE UTILIZED AS A CONNECTOR PLATE.

PROJECT NO. R-2566BA

WATAUGA COUNTY

STATION: 164+30.00 -L-

SHEET 1 OF 2

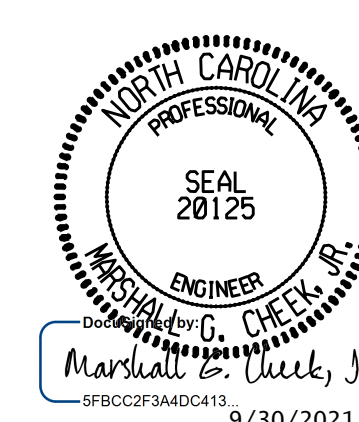

STATE OF NORTH CAROLINA
DEPARTMENT OF TRANSPORTATION
RALEIGH

SUPERSTRUCTURE FRAMING PLAN

DRAWN BY : S. B. WILLIAMS DATE : 4-19
 CHECKED BY : MGC DATE : 6-19
 DESIGN ENGINEER OF RECORD: RDE DATE : 9-21

9/23/2021
 X:\NCDOT\R-2566BA\Structures\Final Plans\DCN files\401.031.R-2566BA.SMU.FP01.S15.940005.dgn
 Users\sbwilliams

DOCUMENT NOT CONSIDERED FINAL
 UNLESS ALL SIGNATURES COMPLETED

TGS ENGINEERS
 706 HILLSBOROUGH STREET
 SUITE 200
 RALEIGH, NC 27603
 PH (919) 773-8887
 CORP. LICENSE NO.: C-0275

REVISIONS						SHEET NO.
NO.	BY:	DATE:	NO.	BY:	DATE:	S-15
1			3			TOTAL SHEETS
2			4			79