


**NOTES :**

FOR S1 STIRRUPS SHOWN AS PAIRS INVERT OPPOSITE STIRRUP.  
 FOR S1 AND S2 SPACING PLACE THE S2 OVER THE TOP OF THE S1 STIRRUP.

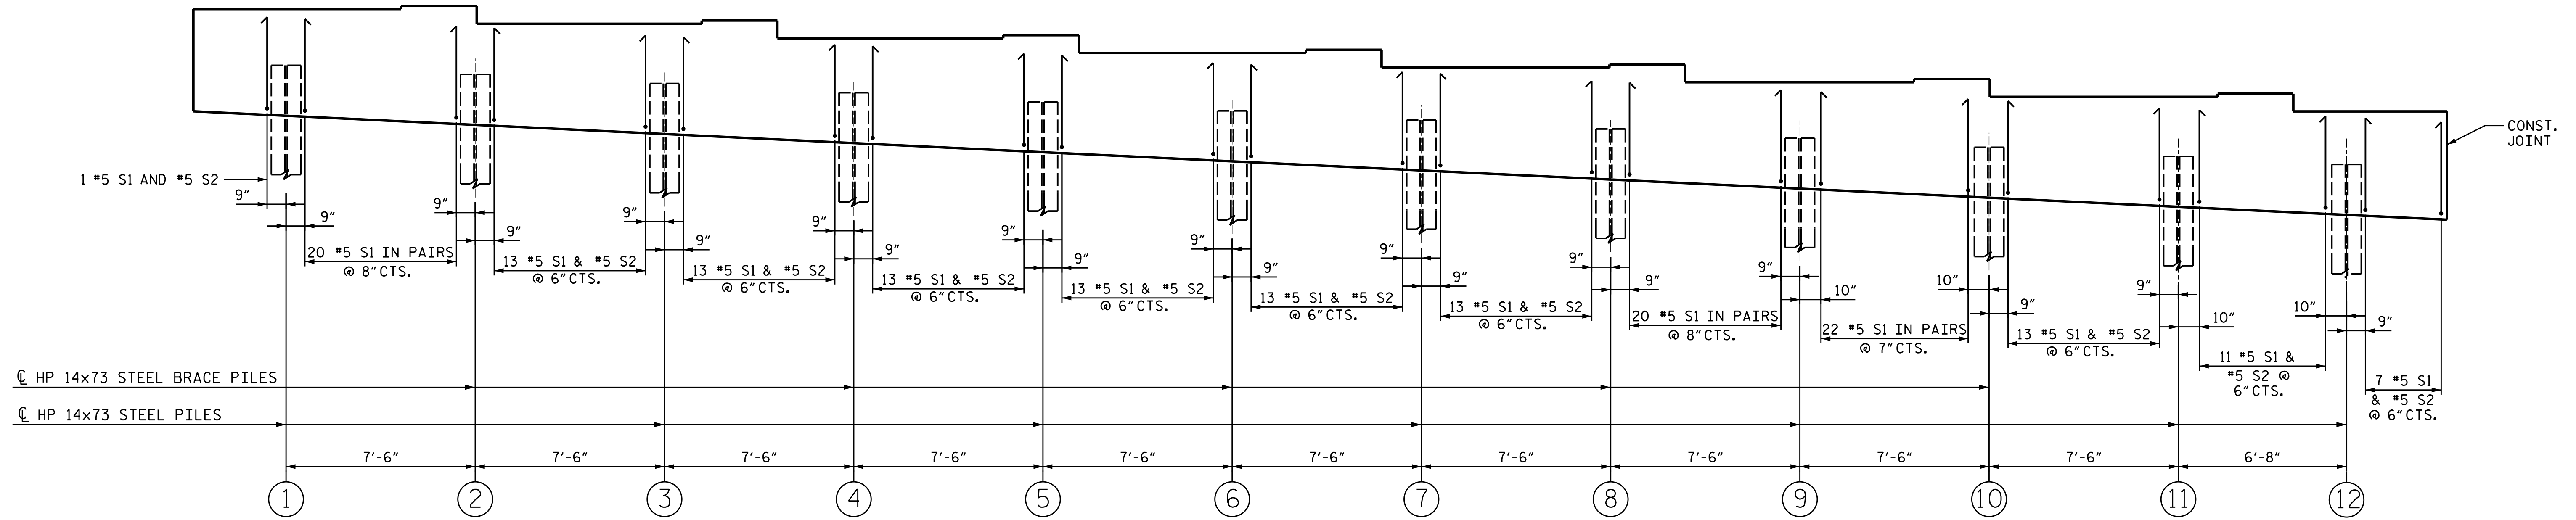

STIRRUP SPACING - END BENT 1 STAGE II

PROJECT NO. R-2566BA  
WATAUGA COUNTY  
 STATION: 164+30.00-L-

SHEET 7 OF 10

		STATE OF NORTH CAROLINA		SHEET NO. S-57	
		DEPARTMENT OF TRANSPORTATION RALEIGH			
TGS ENGINEERS 804-C N. LAFAYETTE ST SHELBY, NC 28150 PH (704) 476-0003 CORP. LICENSE NO.: C-0275		SUBSTRUCTURE		TOTAL SHEETS 79	
		END BENT 1 STIRRUP SPACING STAGE II			
DOCUMENT NOT CONSIDERED FINAL UNLESS ALL SIGNATURES COMPLETED					
REVISIONS					
NO.	BY:	DATE:	NO.	BY:	DATE:
1			3		
2			4		

DRAWN BY : NMW DATE : 5/19  
 CHECKED BY : RAR DATE : 6/19  
 DESIGN ENGINEER OF RECORD : TBE DATE : 6/19