


NOTES :

FOR S1 STIRRUPS SHOWN AS PAIRS INVERT OPPOSITE STIRRUP.
 FOR S1 AND S2 SPACING PLACE THE S2 OVER THE TOP OF THE S1 STIRRUP.


"A" = 12 #5 S1 IN PAIRS @ 5/2" CTS.
 "B" = 10 #5 S1 IN PAIRS @ 7" CTS.

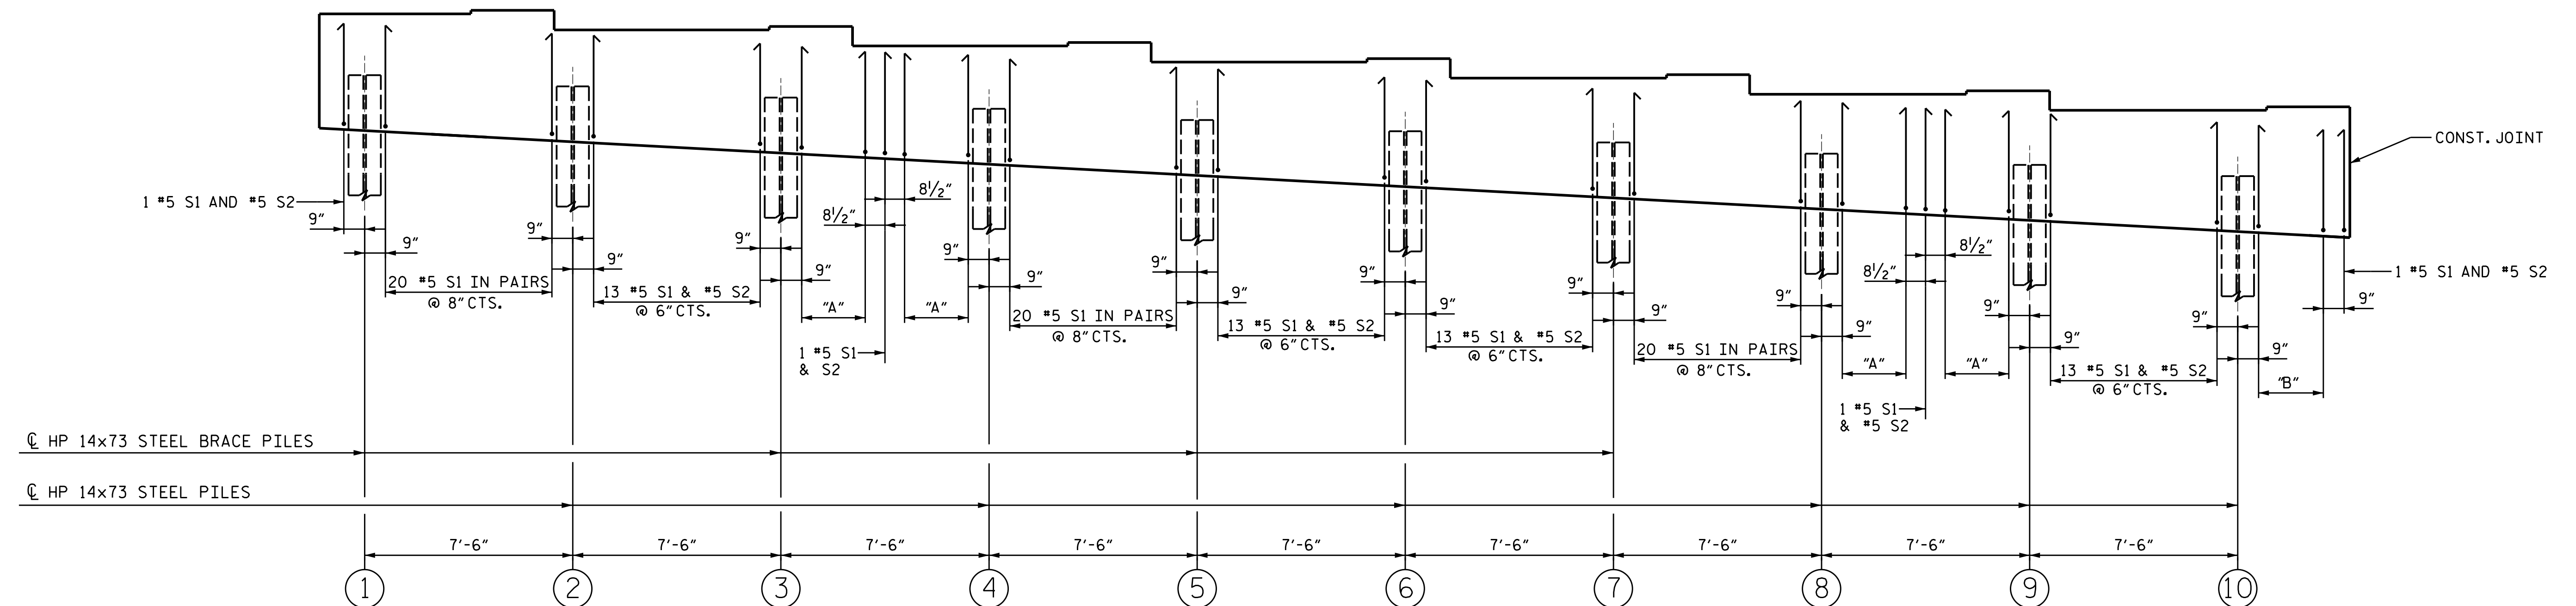

STIRRUP SPACING - END BENT 2 STAGE II

PROJECT NO. R-2566BA
WATAUGA COUNTY
 STATION: 164+30.00-L-

SHEET 7 OF 10

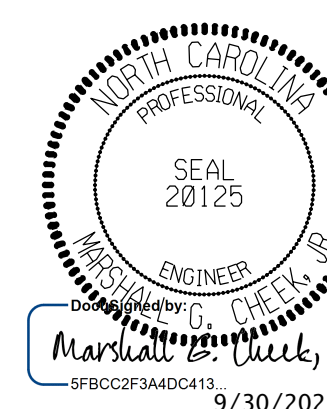

DOCUMENT NOT CONSIDERED FINAL
 UNLESS ALL SIGNATURES COMPLETED

TGS ENGINEERS
 804-C N. LAFAYETTE ST
 SHELBY, NC 28150
 PH (704) 476-0003
 CORP. LICENSE NO.: C-0275

STATE OF NORTH CAROLINA
 DEPARTMENT OF TRANSPORTATION
 RALEIGH
 SUBSTRUCTURE
 END BENT 2
 STIRRUP SPACING
 STAGE II

REVISIONS						SHEET NO.
NO.	BY:	DATE:	NO.	BY:	DATE:	S-71
1			3			TOTAL SHEETS
2			4			79

DRAWN BY : NMW DATE : 5/19
 CHECKED BY : RAR DATE : 6/19
 DESIGN ENGINEER OF RECORD : TBE DATE : 6/19