



ARC OFFSETS
LEFT SIDE

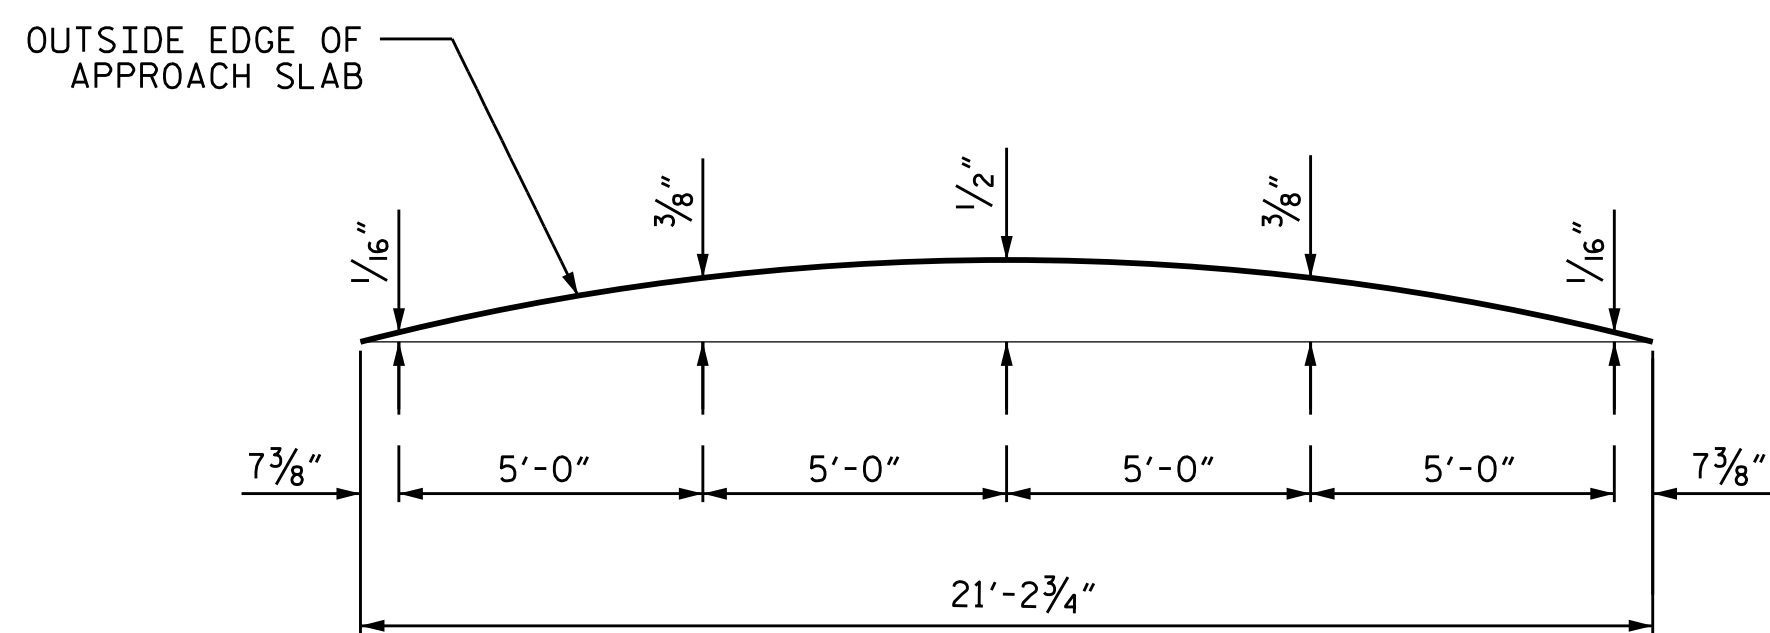

ARC OFFSETS
RIGHT SIDE

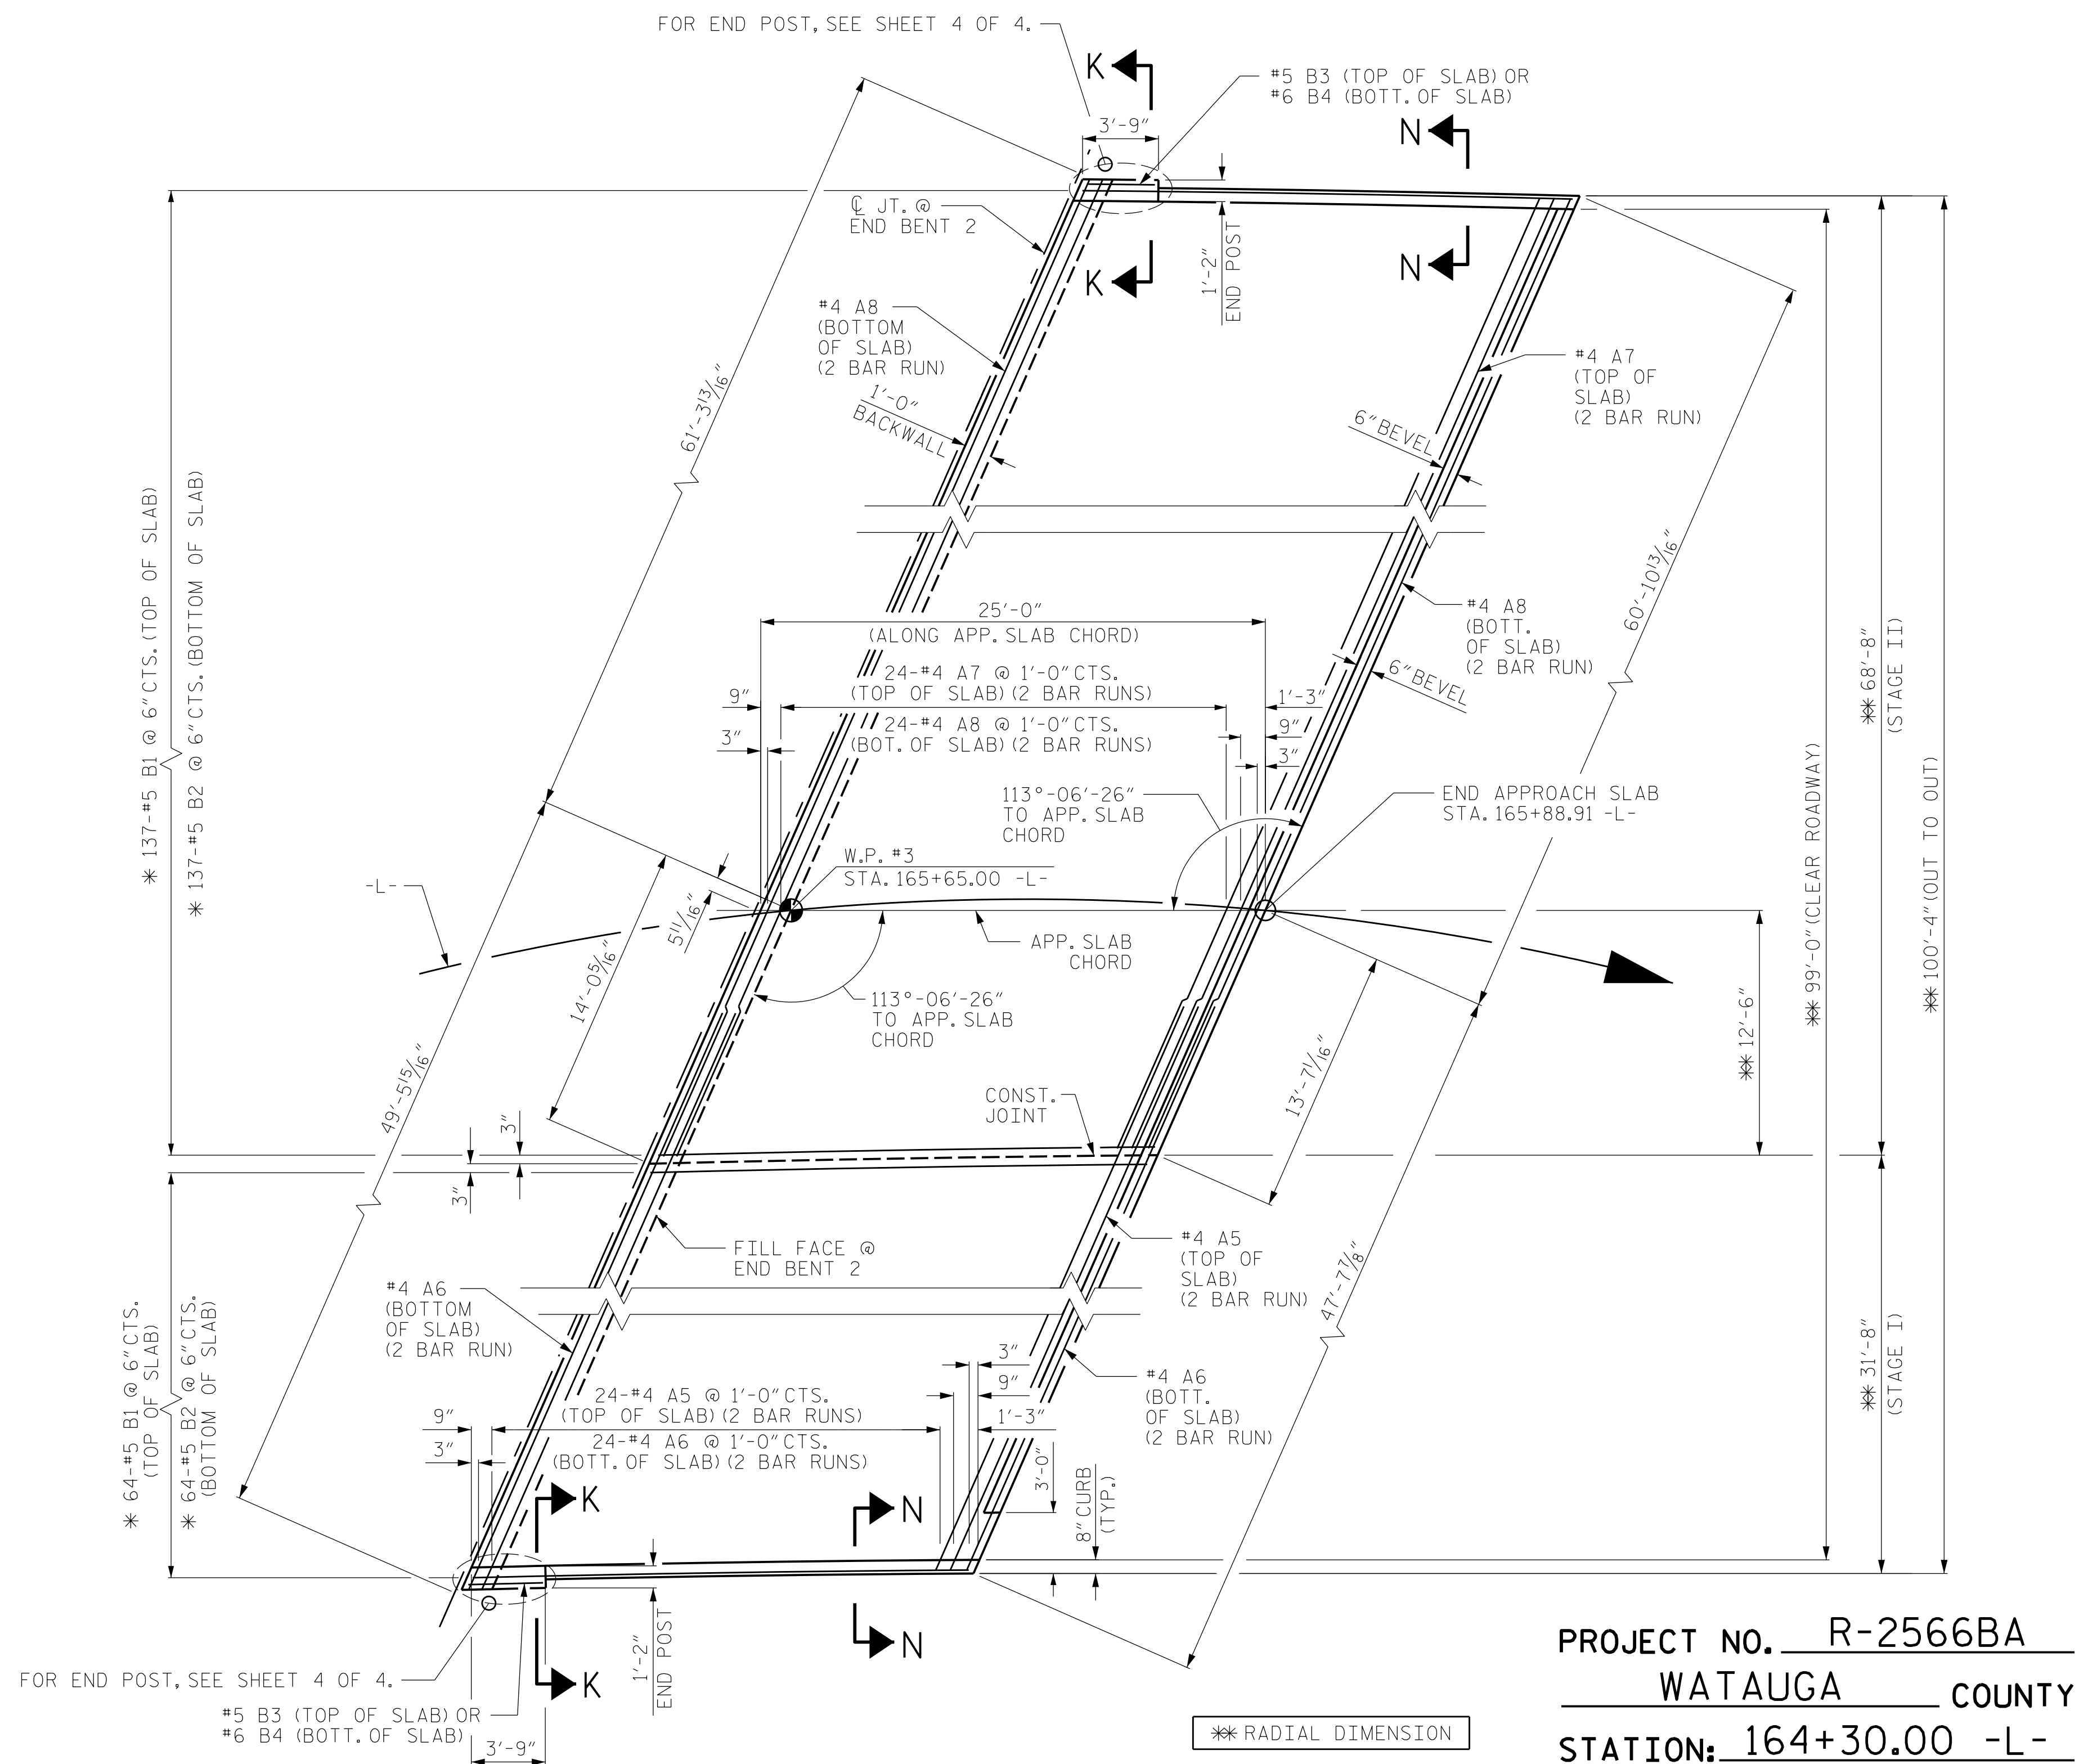

PLAN OF
APPROACH SLAB @ END BENT 2

* "B" BARS SHALL BE PLACED ON THE
APPROACH SLAB CHORD

PROJECT NO. R-2566BA
WATAUGA COUNTY
STATION: 164+30.00 -L-

SHEET 2 OF 4



DOCUMENT NOT CONSIDERED FINAL
UNLESS ALL SIGNATURES COMPLETED

STATE OF NORTH CAROLINA
DEPARTMENT OF TRANSPORTATION
RALEIGH

BRIDGE
APPROACH SLAB

DRAWN BY : STM DATE : 05/21
CHECKED BY : S.B. WILLIAMS DATE : 06/21
DESIGN ENGINEER OF RECORD: MGC DATE : 07/21

7/29/2021 X:\NCDOT\R-2566BA\Structures\Final plans\DCN files\401.155.R-2566BA.SMU. AS2.S77.940005.dgn User:zsm11n

REVISIONS						SHEET NO.
NO.	BY:	DATE:	NO.	BY:	DATE:	S-77
1			3			TOTAL SHEETS
2			4			79