
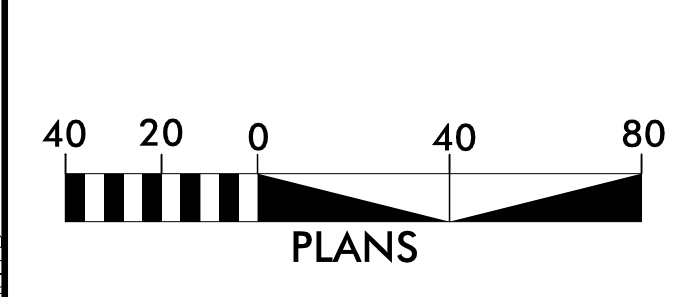


5/14/2021

PROJECT REFERENCE NO.	SHEET NO.
R-5021	2B-4
RW SHEET NO.	
ROADWAY DESIGN ENGINEER	
DOCUMENT NOT CONSIDERED FINAL UNLESS ALL SIGNATURES COMPLETED	

### INTERSECTION DETAIL AT -L-, -Y22A-, -Y22-, AND -Y24-

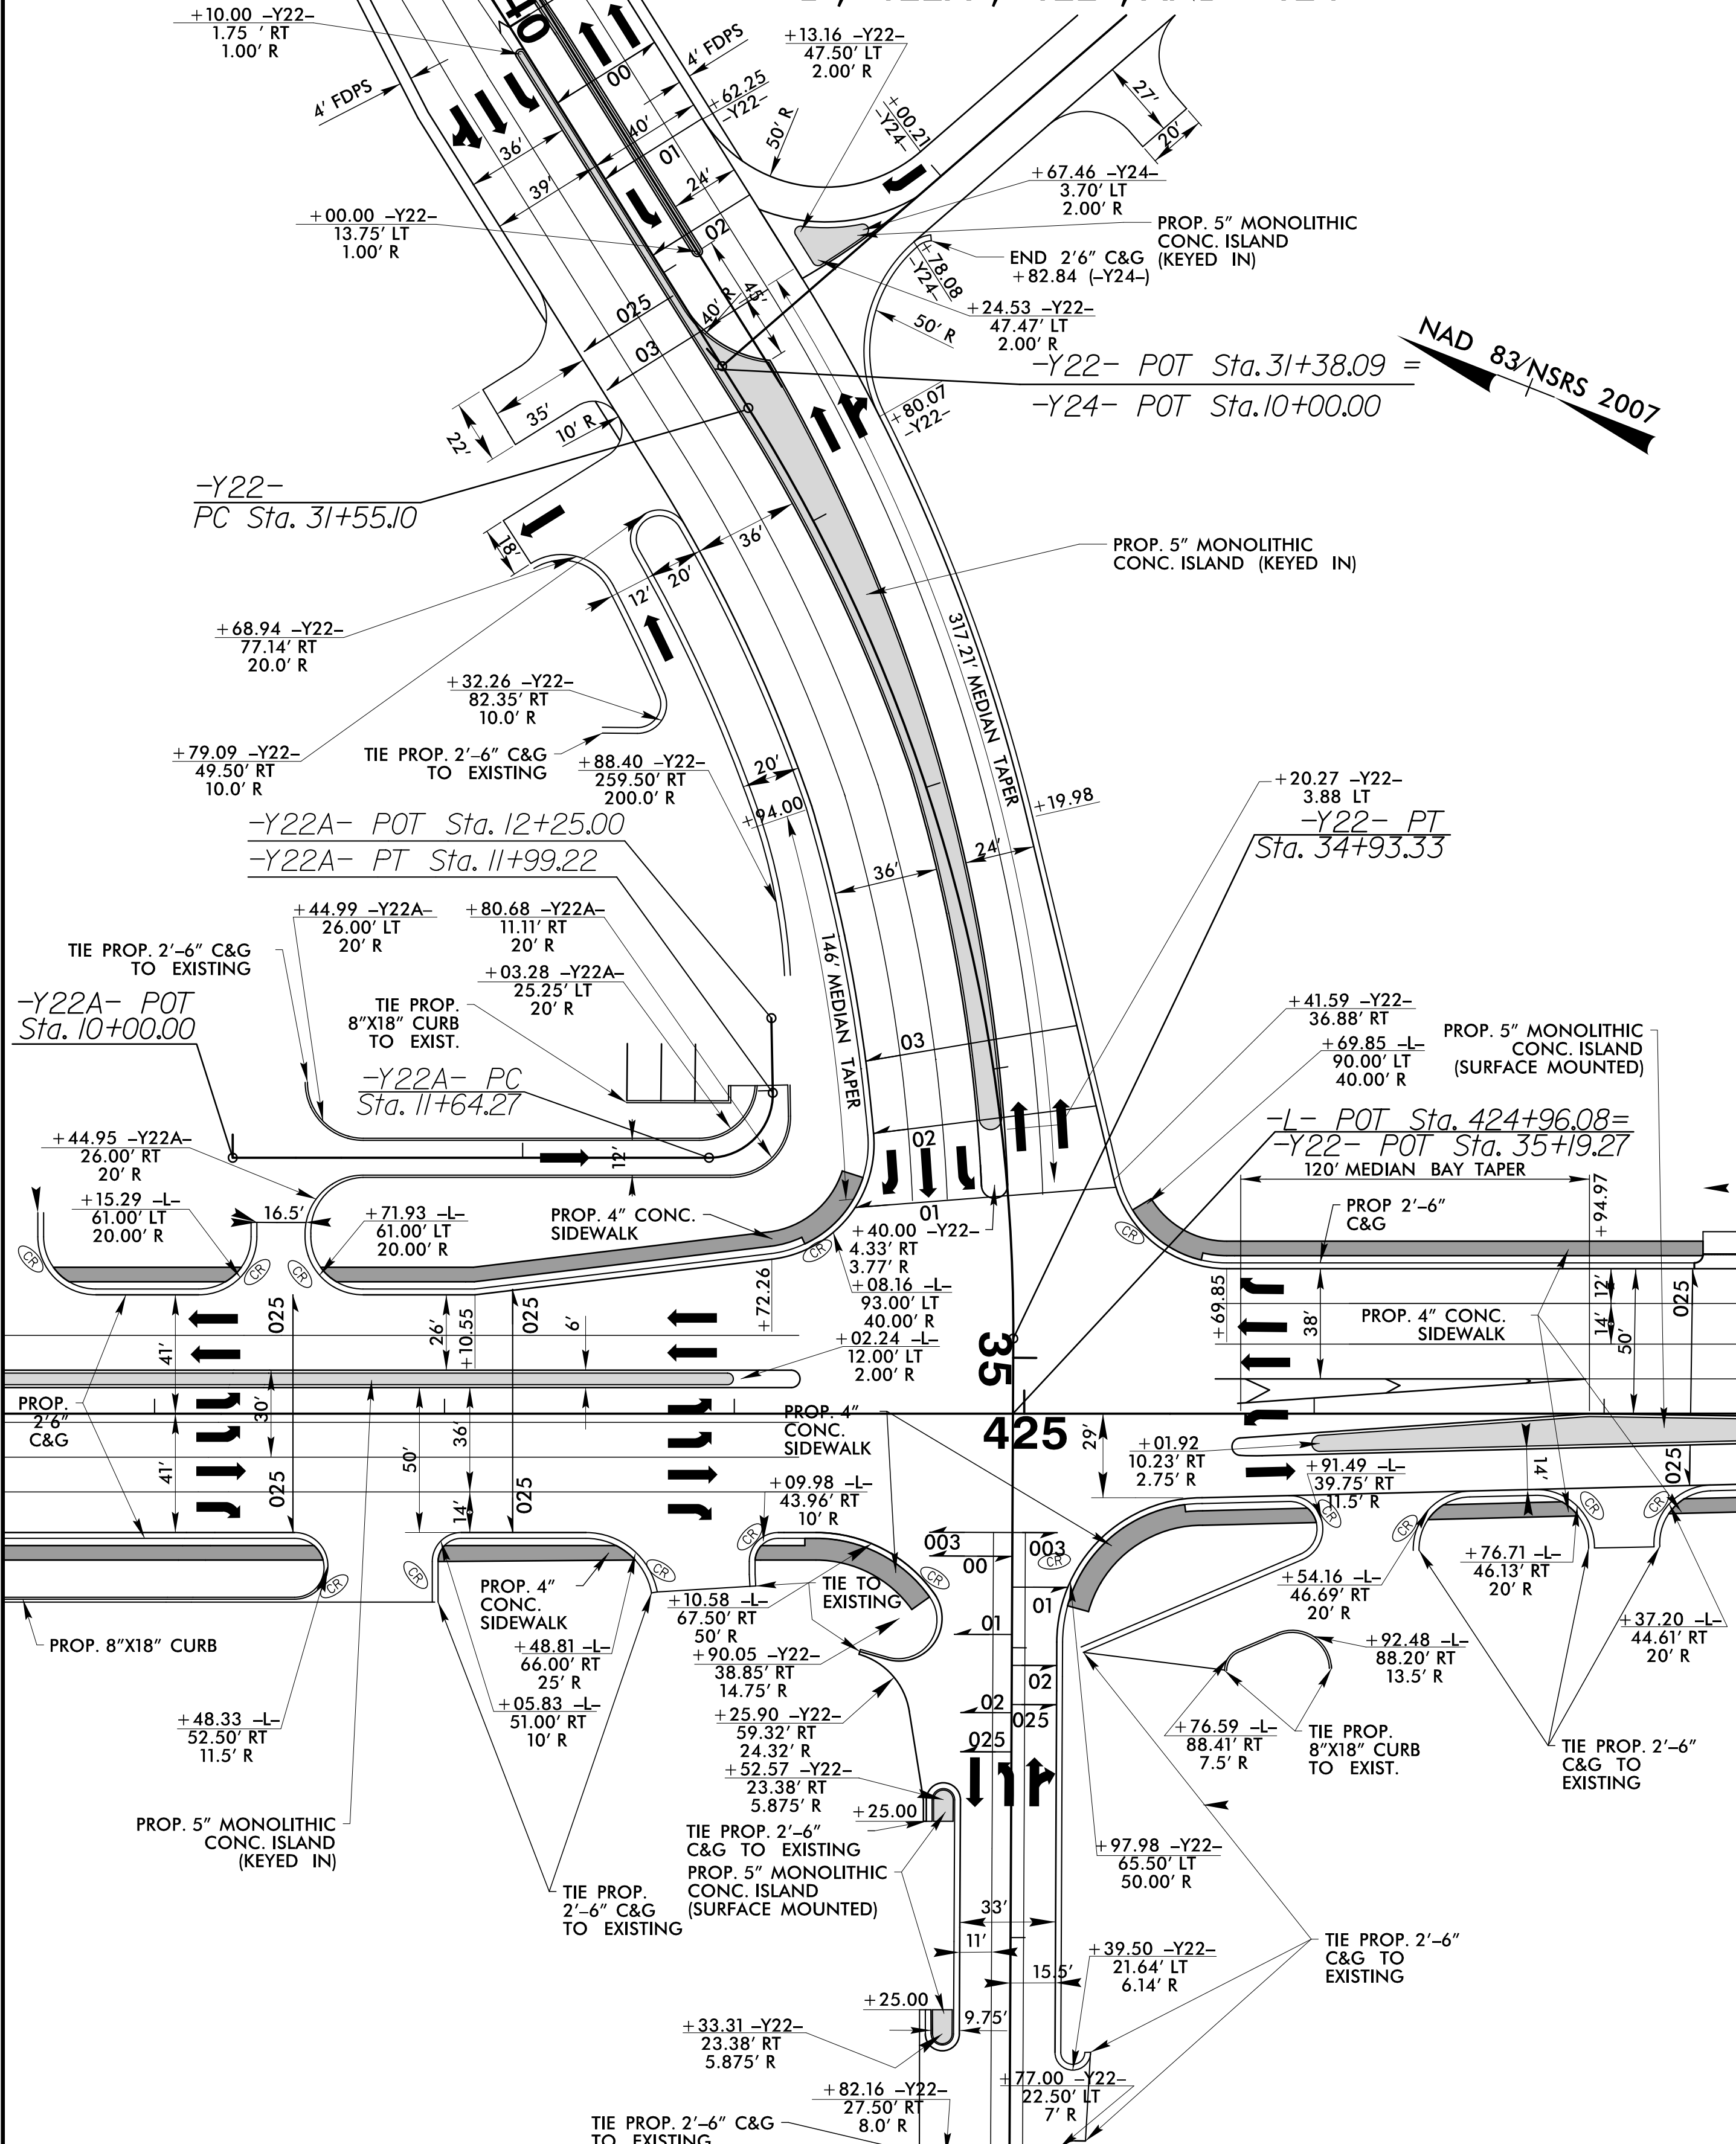

**NOTE:**

- ALL DRIVEWAY RADII ARE 20' UNLESS NOTED ON PLANS.
- PAVED TURNOUTS FOR SHOULDER SECTION SHOULD EXTEND 50' UNLESS NOTED ON PLANS.

FOR -L- AND -Y22- ALIGNMENTS, SEE SHEET 31  
 FOR -Y22A- ALIGNMENT, SEE SHEETS 30 & 31  
 FOR -Y24- ALIGNMENT, SEE SHEET 39  
 FOR -L- PROFILE, SEE SHEET 54  
 FOR -Y22A- PROFILE, SEE SHEET 69  
 FOR -Y22- PROFILE, SEE SHEET 68 & 69  
 FOR -Y24- PROFILE, SEE SHEET 70

22-JUL-2021 09:55  
 \\regdway\p-roj\NR-5021\_r-dwg\_de\vol1\_2B-4.dgn  
 HNTB