


MIDWAY RD./MIDDLETON BLVD. INTERCHANGE OVERVIEW SHEET



PROJECT REFERENCE NO. 2-5021
SHEET NO. 2B-7

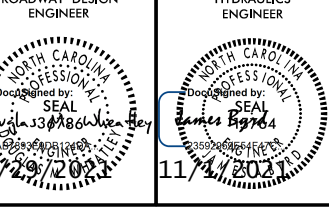

DOCUMENT NOT CONSIDERED FINAL UNLESS ALL SIGNATURES COMPLETED


★ PROPOSED TRAFFIC SIGNAL

-YREV-			


SPECIAL CONTROL OF ACCESS DESIGNATION



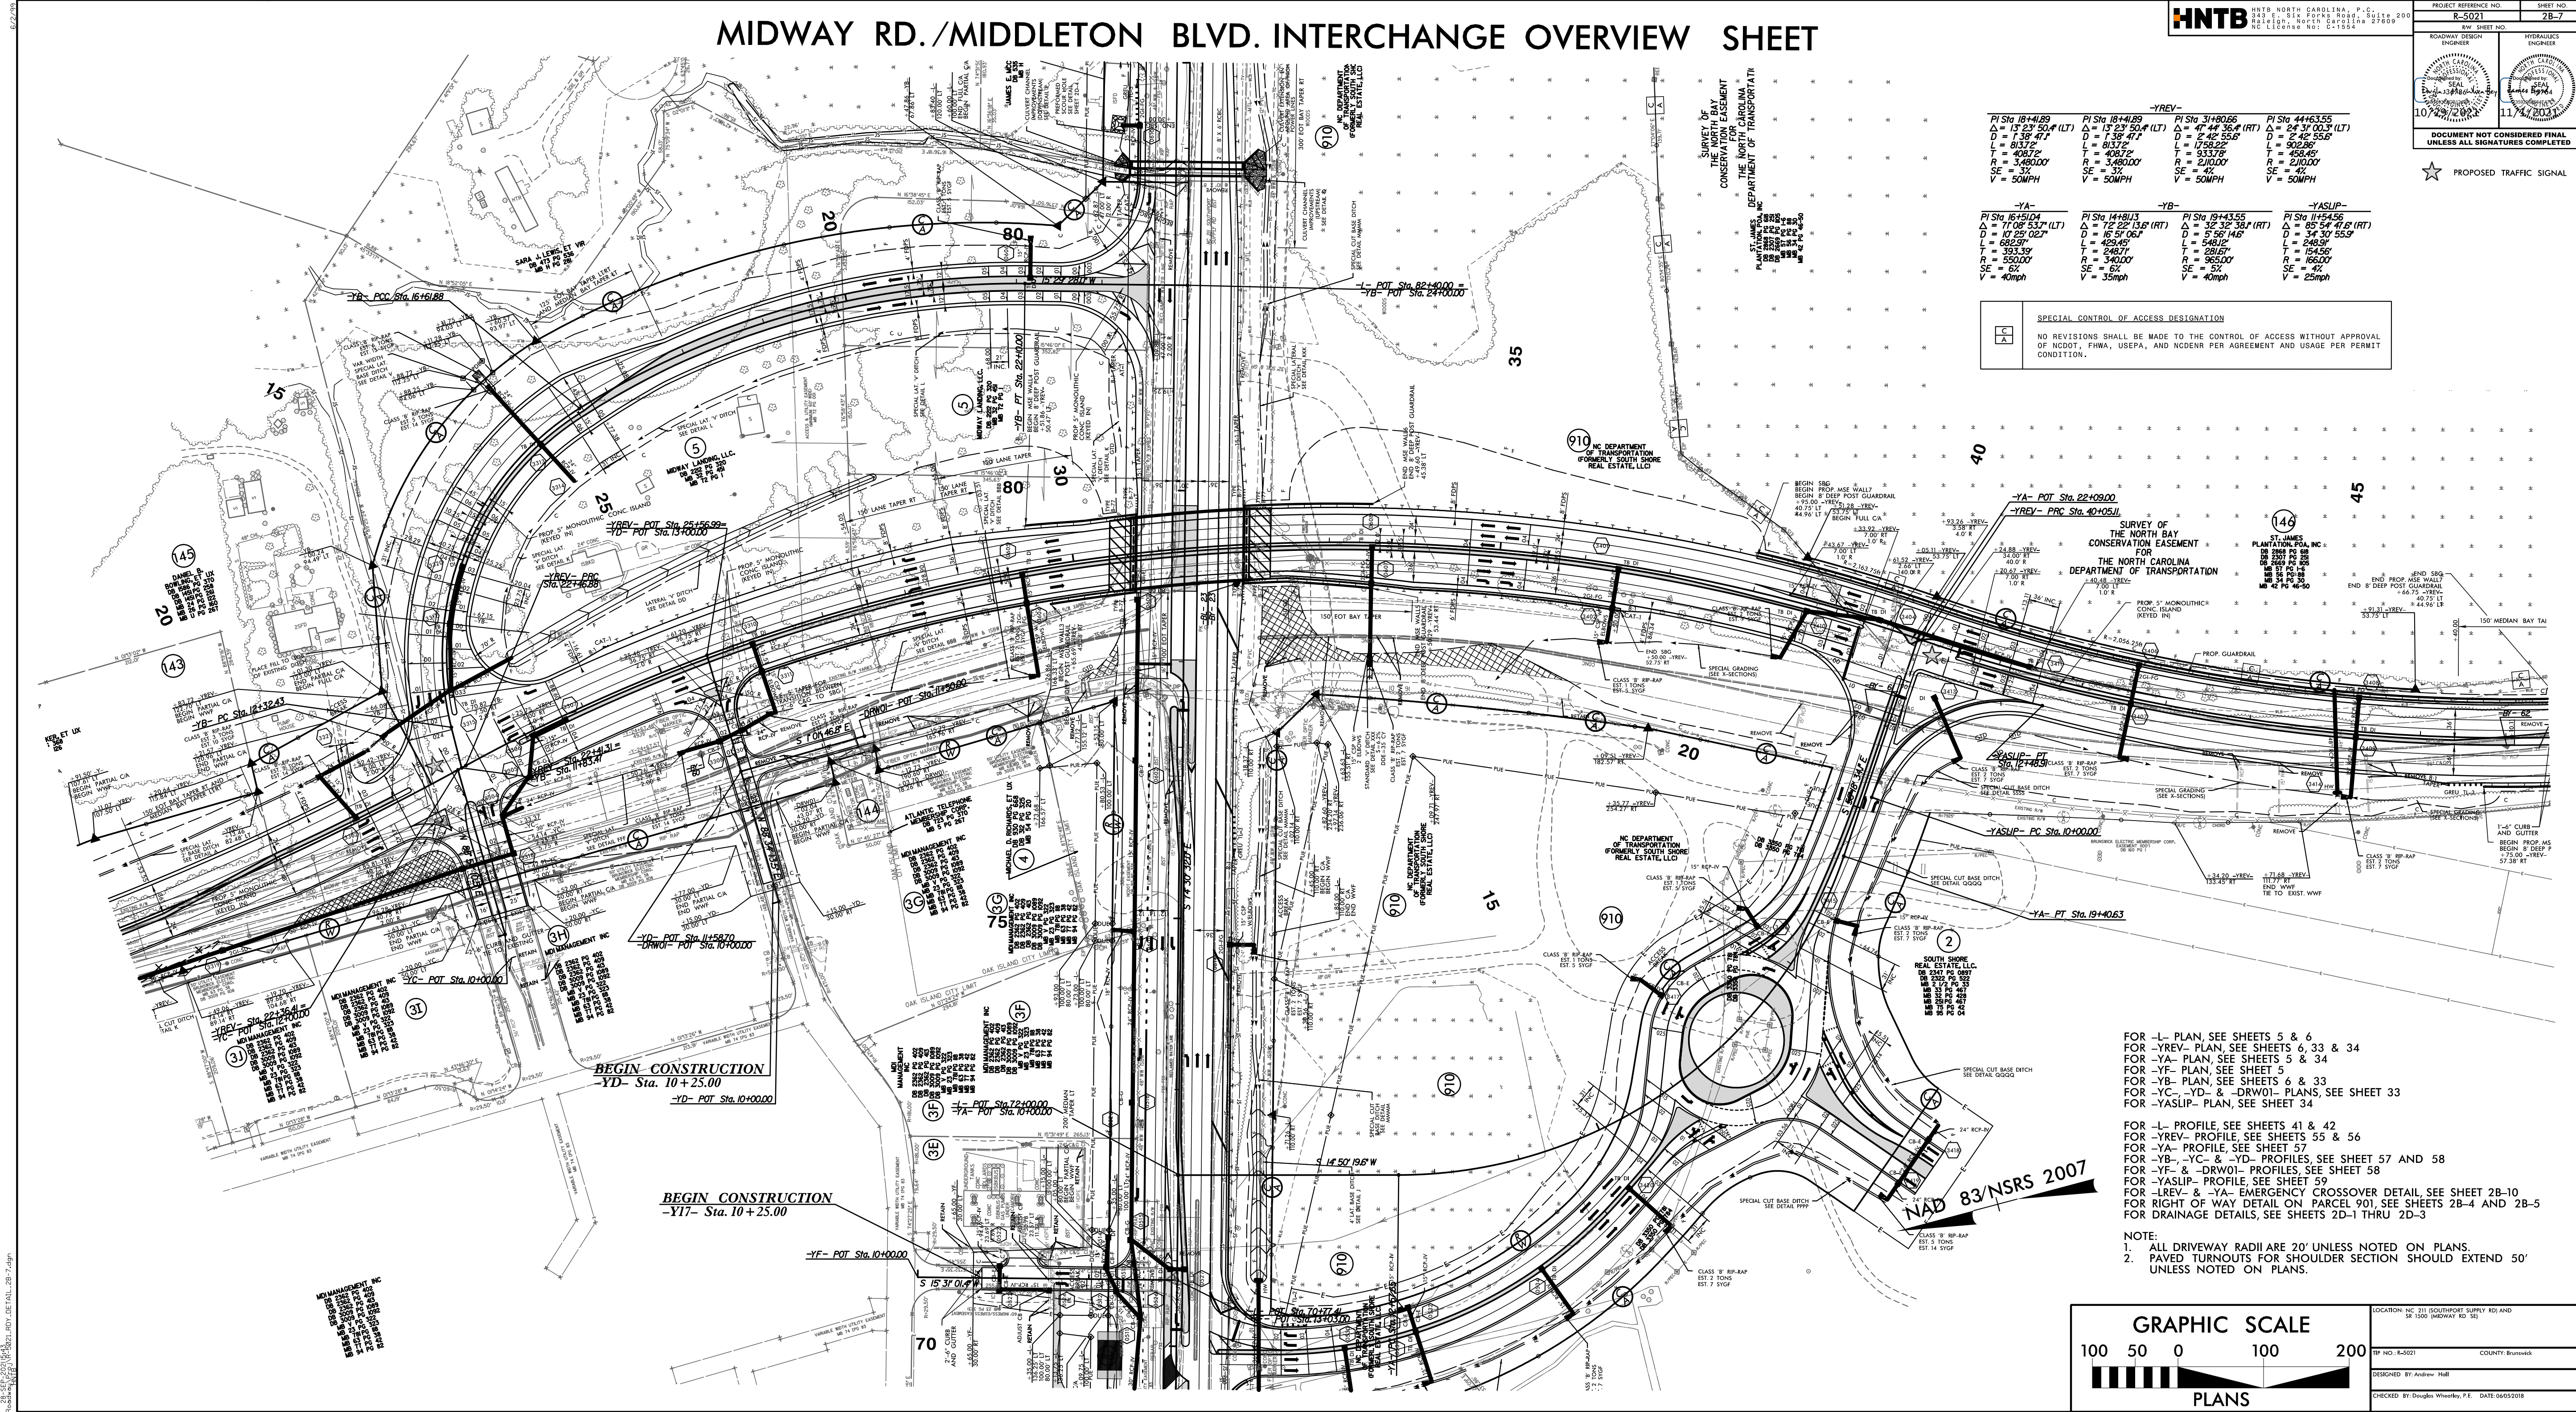

FOR -L- PLAN, SEE SHEETS 5 & 6
 FOR -YREV- PLAN, SEE SHEETS 6, 33 & 34
 FOR -YA- PLAN, SEE SHEETS 5 & 34
 FOR -YF- PLAN, SEE SHEET 5
 FOR -YB- PLAN, SEE SHEETS 6 & 33
 FOR -YC-, -YD-, & -DRW01- PLANS, SEE SHEET 33
 FOR -YASLIP- PLAN, SEE SHEET 34

FOR -L- PROFILE, SEE SHEETS 41 & 42
 FOR -YREV- PROFILE, SEE SHEETS 55 & 56
 FOR -YA- PROFILE, SEE SHEET 57
 FOR -YB-, -YC-, & -YD- PROFILES, SEE SHEET 57 AND 58
 FOR -YF- & -DRW01- PROFILES, SEE SHEET 58
 FOR -YASLIP- PROFILE, SEE SHEET 59
 FOR -LREV- & -YA- EMERGENCY CROSSOVER DETAIL, SEE SHEET 2B-10
 FOR RIGHT OF WAY DETAIL ON PARCEL 901, SEE SHEETS 2B-4 AND 2B-5
 FOR DRAINAGE DETAILS, SEE SHEETS 2D-1 THRU 2D-3

NOTE:
 1. ALL DRIVEWAY RADI ARE 20' UNLESS NOTED ON PLANS.
 2. PAVED TURNOUTS FOR SHOULDER SECTION SHOULD EXTEND 50' UNLESS NOTED ON PLANS.

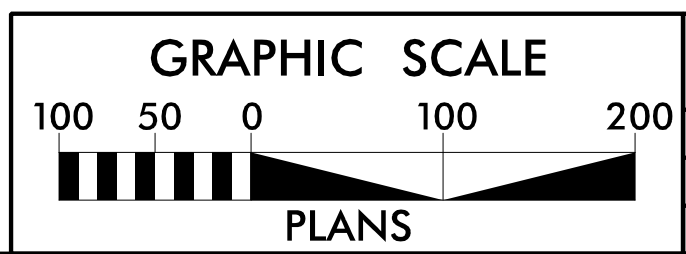

 DESIGNED BY: Andrew Hurl
 CHECKED BY: Douglas Wheatley, P.E. DATE: 06/25/2018