

8/17/99

DETAIL SHOWING
-YREVTCP1-



HNTB HNTB NORTH CAROLINA, P.C.
343 E. Six Forks Road, Suite 200
Raleigh, North Carolina 27609
NC License No: C-1554

PROJECT REFERENCE NO. R-5021	SHEET NO. 2B-9
RW SHEET NO.	
ROADWAY DESIGN ENGINEER	HYDRAULICS ENGINEER

DOCUMENT NOT CONSIDERED FINAL
UNLESS ALL SIGNATURES COMPLETED

BEGIN CONSTRUCTION
-YREVTCP1- Sta. 10+00.00

END CONSTRUCTION
-YREVTCP1- Sta. 17+50.00

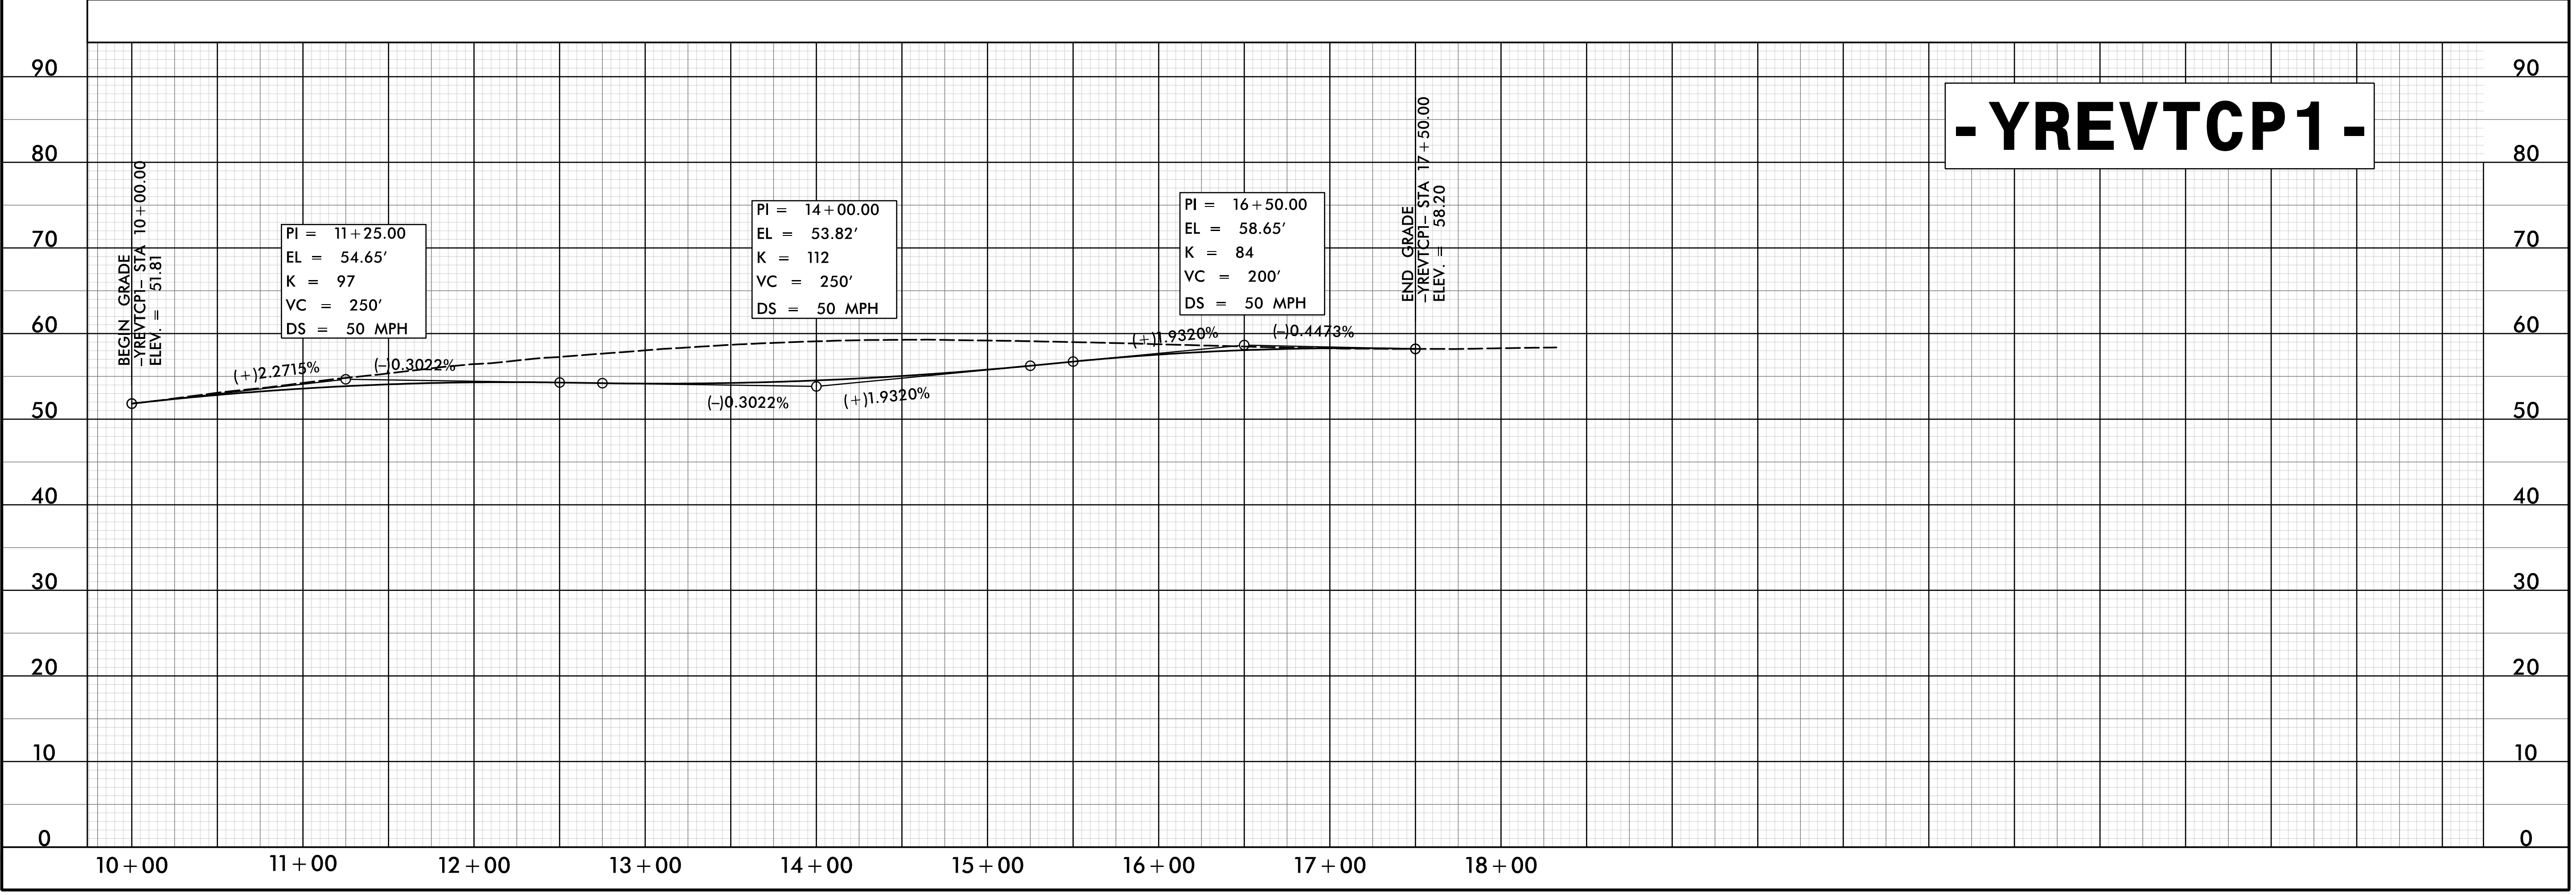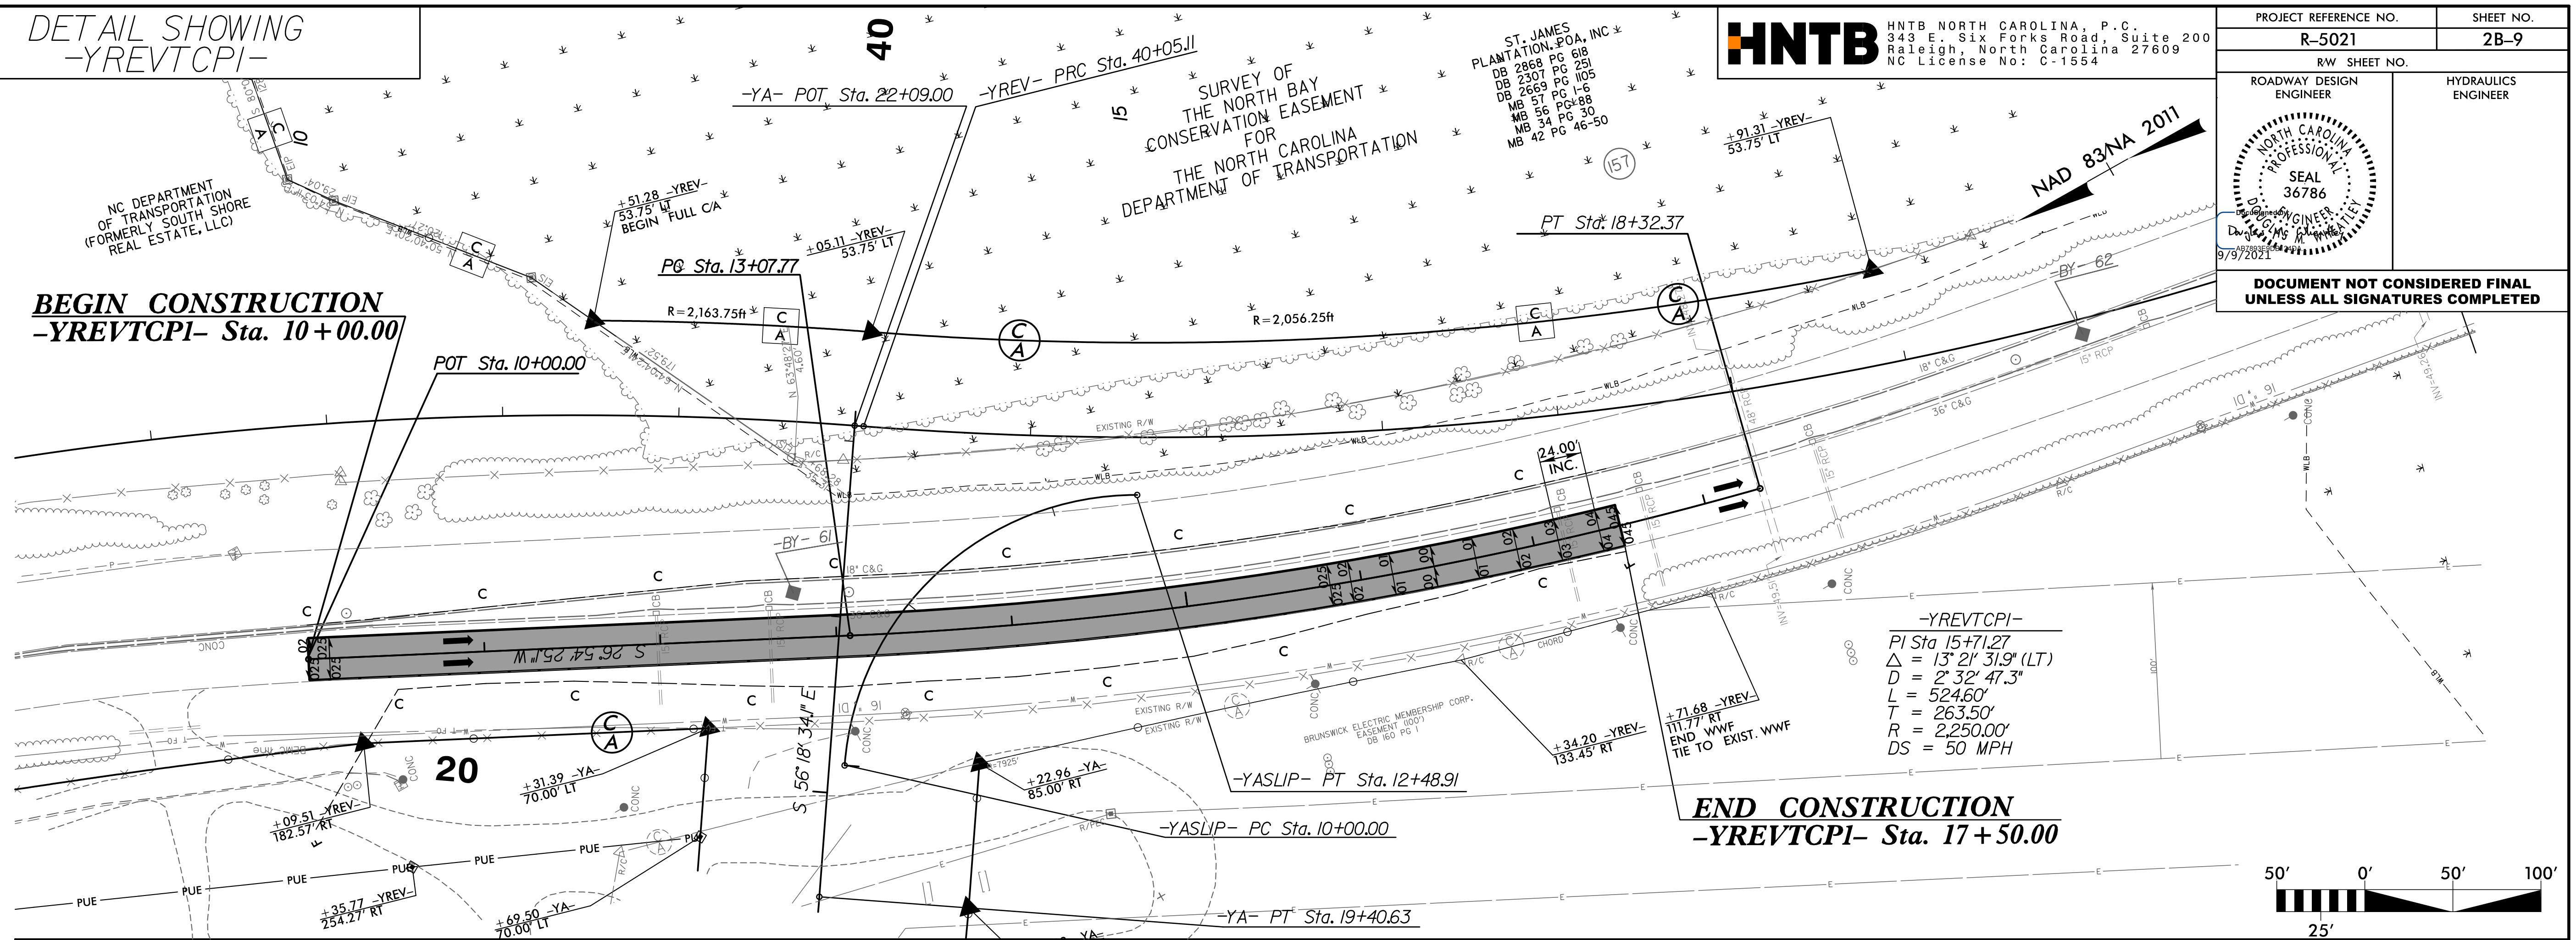

- YREVTCP1 -

22-JUL-2021 12:05
R:\Roadway\Projects\R-5021\rdy-det\1_2B-9.dgn
HNTB