


5/14/2021

PROJECT REFERENCE NO. R-5021		SHEET NO. 7	
RW SHEET NO.			
ROADWAY DESIGN ENGINEER		HYDRAULICS ENGINEER	
DOCUMENT NOT CONSIDERED FINAL UNLESS ALL SIGNATURES COMPLETED			

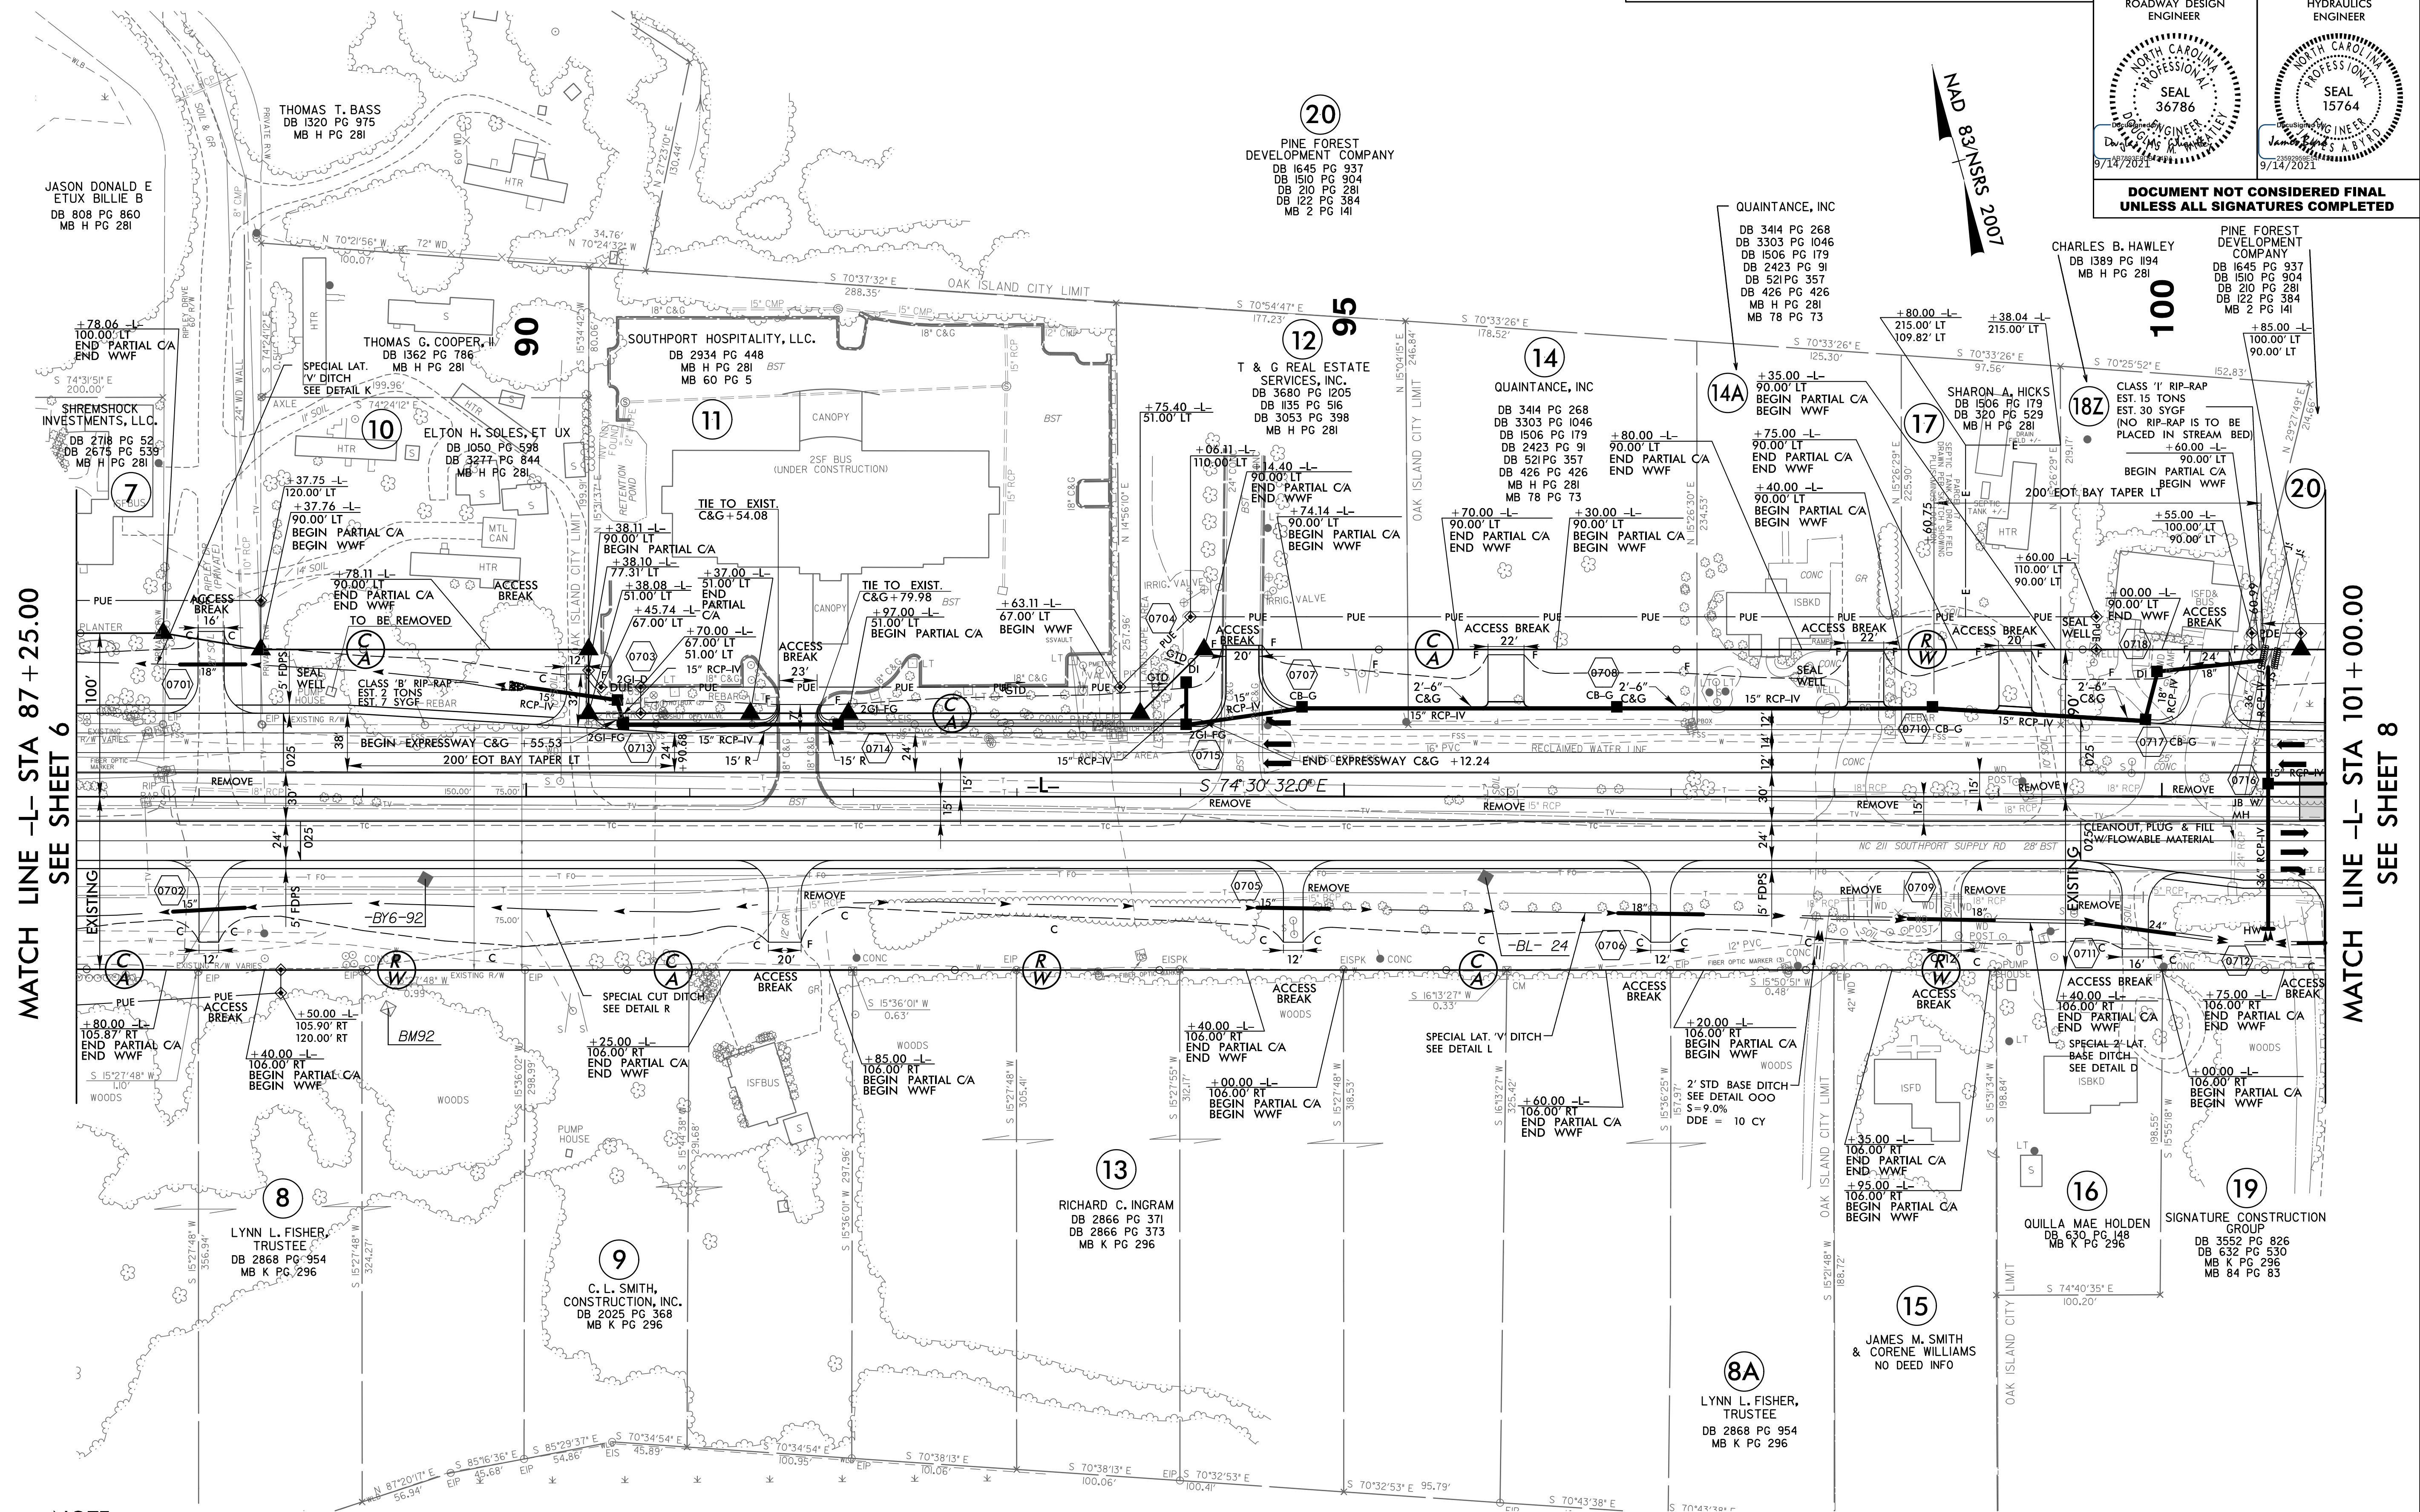

MATCH LINE -L- STA 87 + 25.00
SEE SHEET 6

MATCH LINE -L- STA 101 + 00.00
SEE SHEET 8

- NOTE:**
1. ALL DRIVEWAY RADII ARE 20' UNLESS NOTED ON PLANS.
 2. PAVED TURNOUTS FOR SHOULDER SECTION SHOULD EXTEND 50' UNLESS NOTED ON PLANS.

FOR -L- PROFILE, SEE SHEET 42
FOR DRAINAGE DETAILS, SEE SHEETS 2D-1 THRU 2D-3

I:\SEP-2021\4:09 [R-5021]RDY_PSH7.dgn