
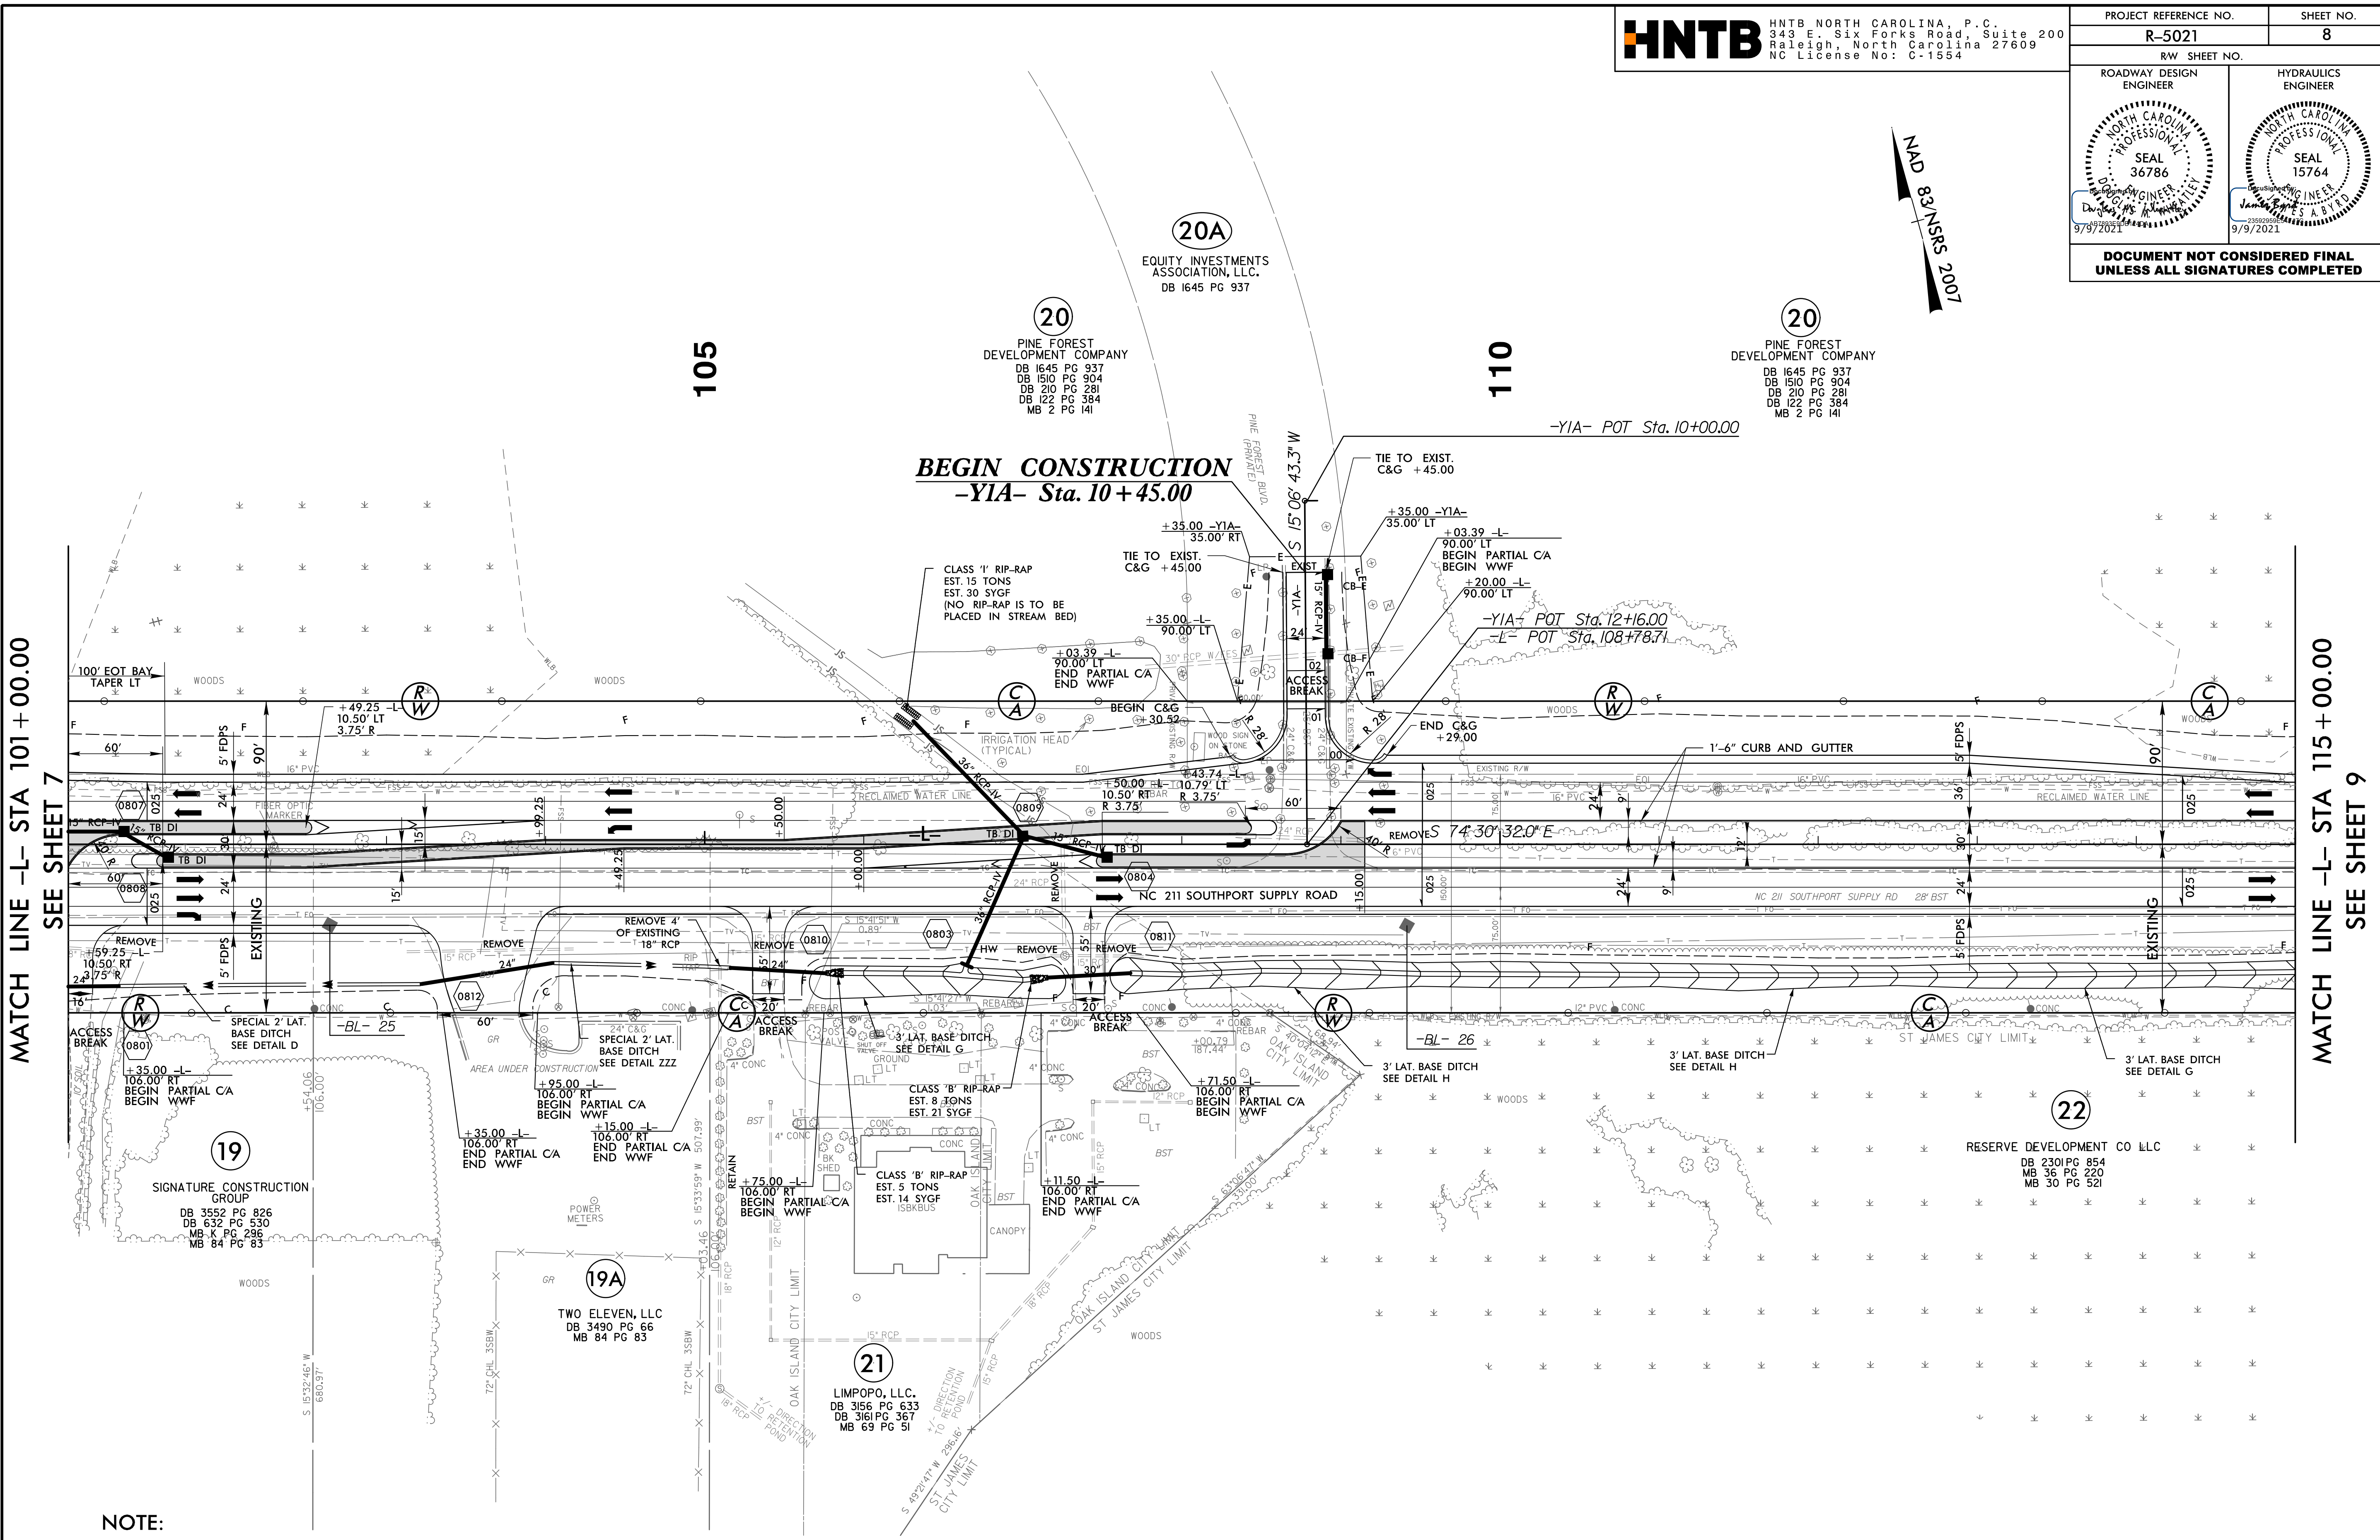


PROJECT REFERENCE NO. R-5021	SHEET NO. 8
RW SHEET NO.	
ROADWAY DESIGN ENGINEER	HYDRAULICS ENGINEER
DOCUMENT NOT CONSIDERED FINAL UNLESS ALL SIGNATURES COMPLETED	

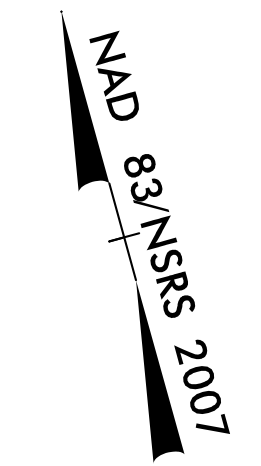

MATCH LINE -L- STA 101+00.00
SEE SHEET 7

MATCH LINE -L- STA 115+00.00
SEE SHEET 9

- NOTE:**
1. ALL DRIVEWAY RADII ARE 20' UNLESS NOTED ON PLANS.
 2. PAVED TURNOUTS FOR SHOULDER SECTION SHOULD EXTEND 50' UNLESS NOTED ON PLANS.

FOR -YIA- PROFILE, SEE SHEET 59
 FOR -L- PROFILE, SEE SHEET 43
 FOR DRAINAGE DETAILS, SEE SHEETS 2D-1 THRU 2D-3