


5/14/2021

|  |                        |
|--|------------------------|
| PROJECT REFERENCE NO.<br><b>R-5021</b>                                   | SHEET NO.<br><b>12</b> |
| RW SHEET NO.   |                        |
| ROADWAY DESIGN ENGINEER  | HYDRAULICS ENGINEER    |
|  |                        |
| <b>DOCUMENT NOT CONSIDERED FINAL<br/>UNLESS ALL SIGNATURES COMPLETED</b> |                        |

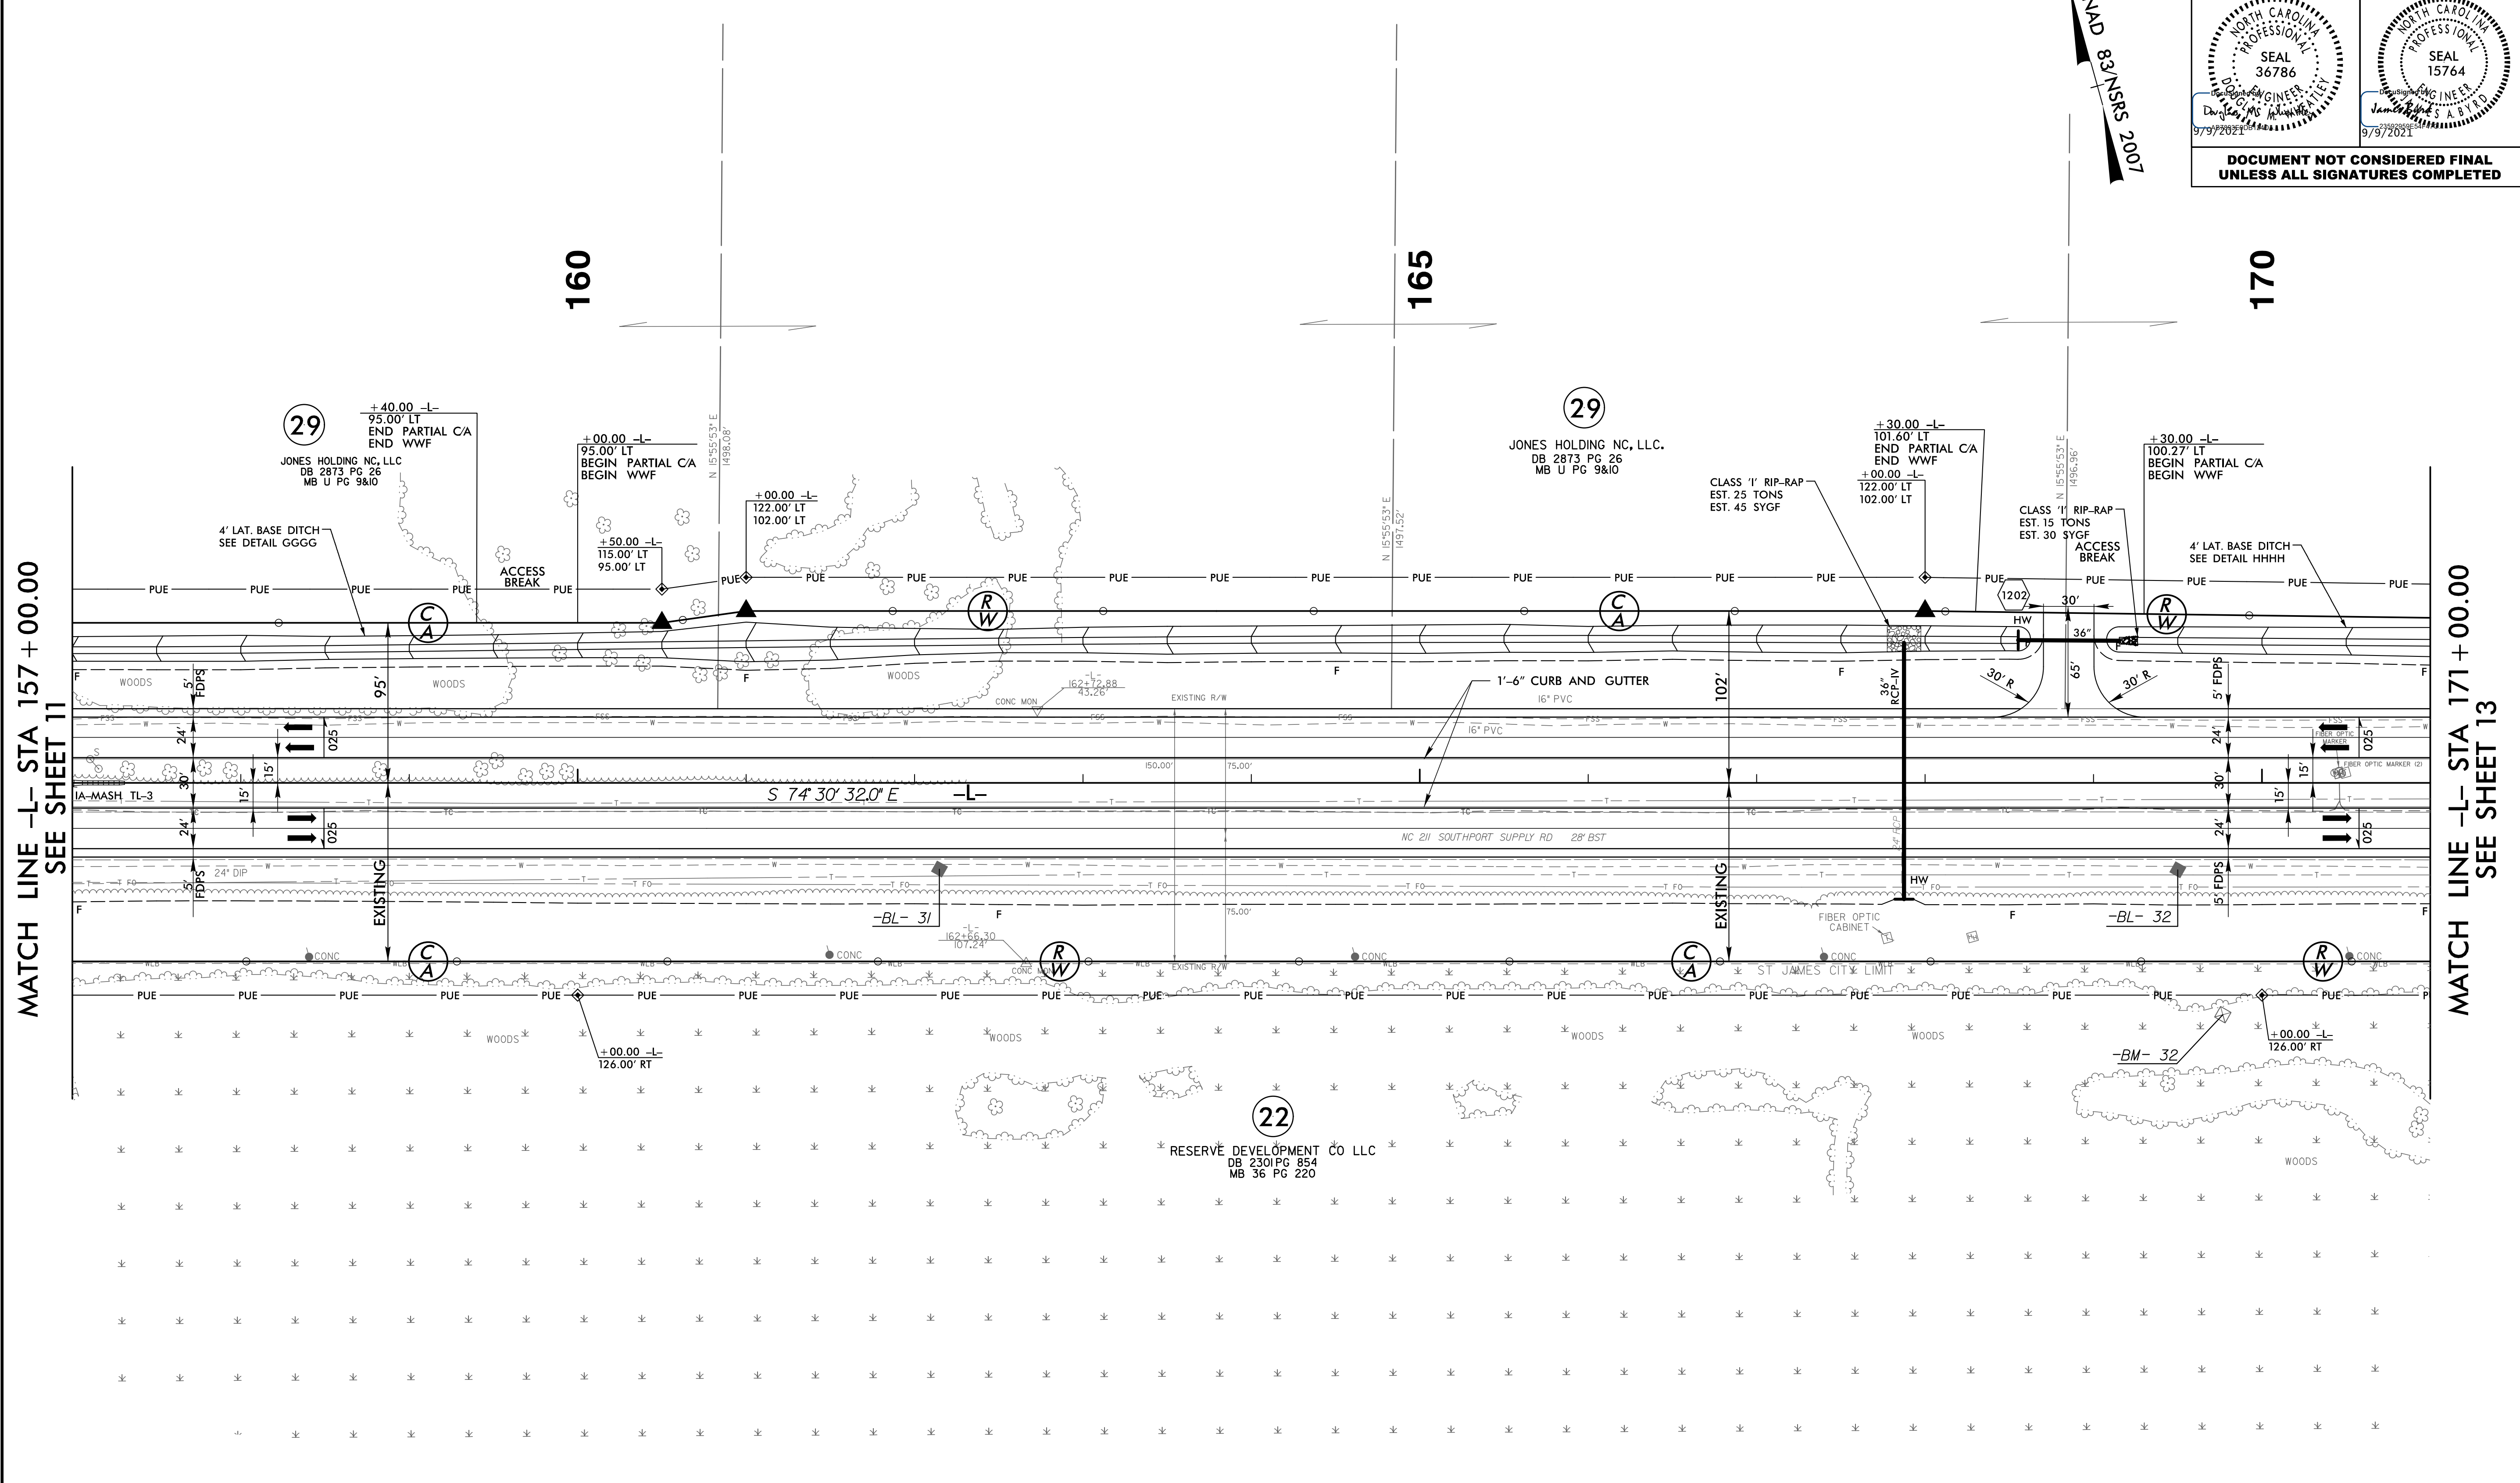

MATCH LINE -L- STA 157 + 00.00  
SEE SHEET 11

MATCH LINE -L- STA 171 + 00.00  
SEE SHEET 13

**NOTE:**

1. ALL DRIVEWAY RADII ARE 20' UNLESS NOTED ON PLANS.
2. PAVED TURNOUTS FOR SHOULDER SECTION SHOULD EXTEND 50' UNLESS NOTED ON PLANS.

FOR -L- PROFILE, SEE SHEET 45  
 FOR DRAINAGE DETAILS, SEE SHEETS 2D-1 THRU 2D-3

22-JUL-2021 09:56  
\\regdway\proj\NR-5021\RDY\_PSH12.dgn