
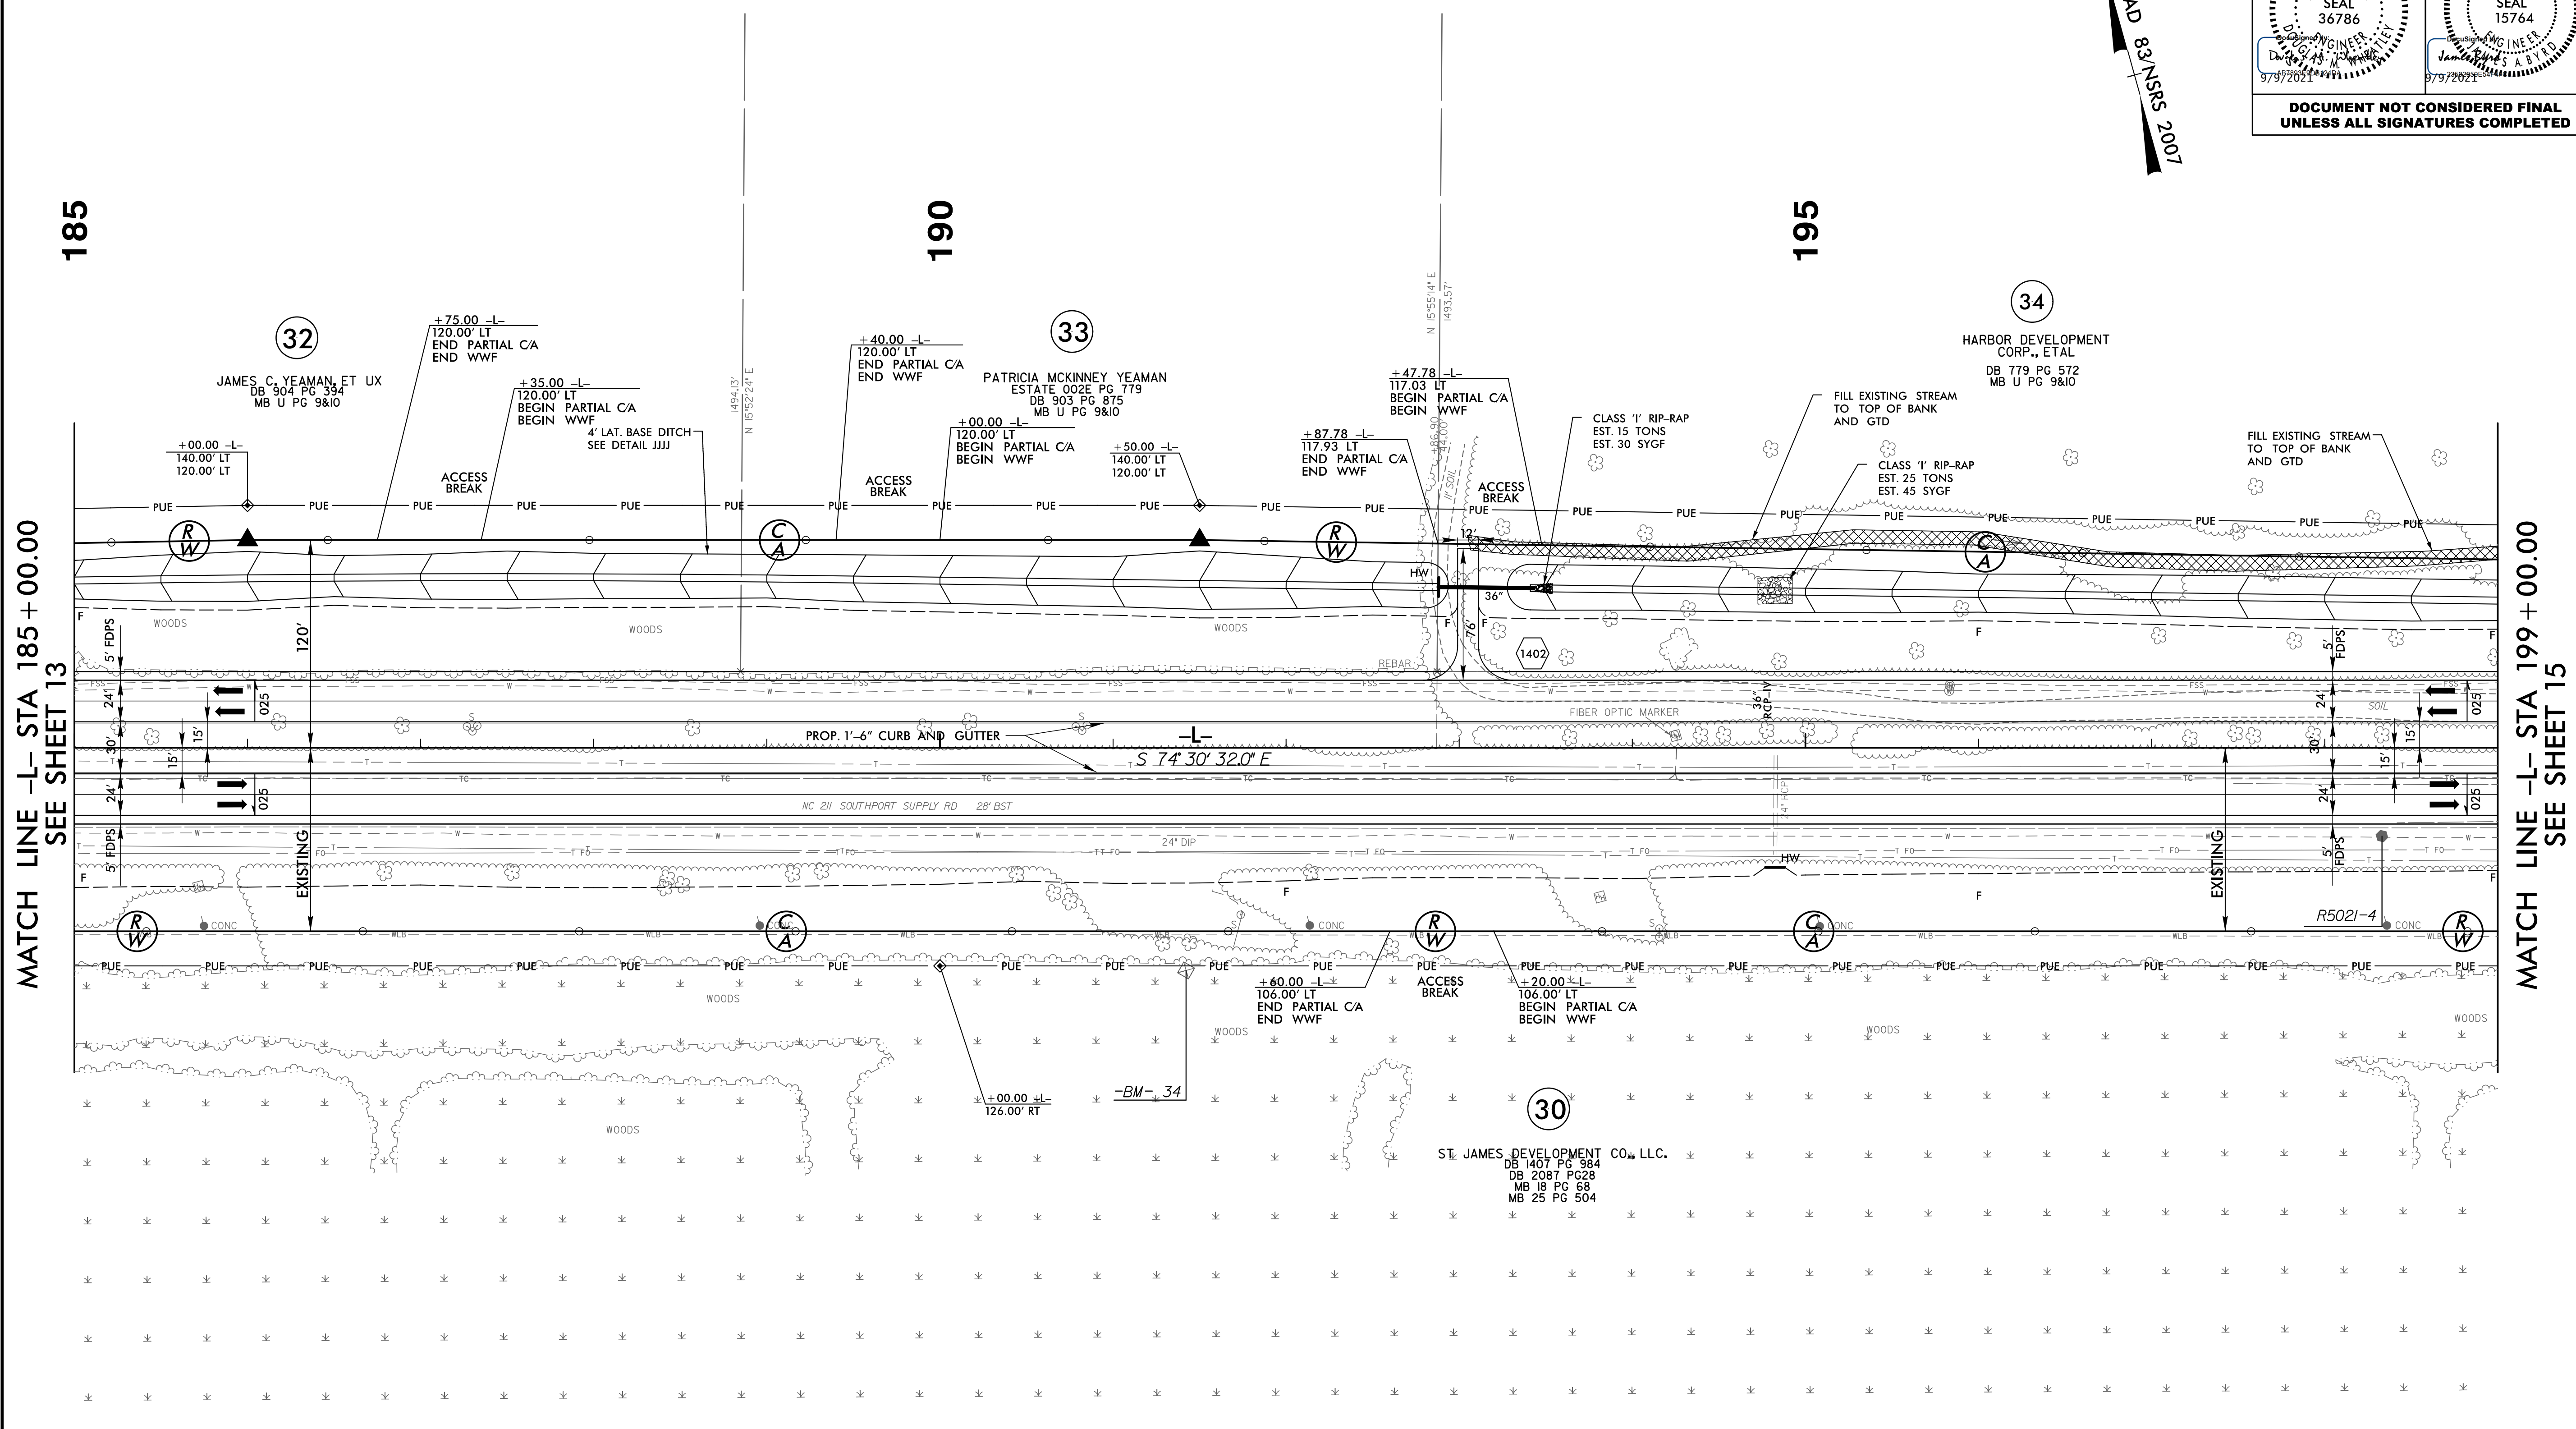


5/14/2021

PROJECT REFERENCE NO. <b>R-5021</b>		SHEET NO. <b>14</b>	
RW SHEET NO.			
ROADWAY DESIGN ENGINEER		HYDRAULICS ENGINEER	
<b>DOCUMENT NOT CONSIDERED FINAL UNLESS ALL SIGNATURES COMPLETED</b>			

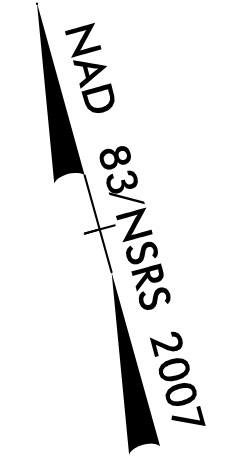

MATCH LINE -L- STA 185 + 00.00  
SEE SHEET 13

MATCH LINE -L- STA 199 + 00.00  
SEE SHEET 15

**NOTE:**

1. ALL DRIVEWAY RADII ARE 20' UNLESS NOTED ON PLANS.
2. PAVED TURNOUTS FOR SHOULDER SECTION SHOULD EXTEND 50' UNLESS NOTED ON PLANS.

FOR -L- PROFILE, SEE SHEET 46  
FOR DRAINAGE DETAILS, SEE SHEETS 2D-1 THRU 2D-3

22-JUL-2021 09:56  
\\regdway\p-co\jnr-5021-rd\psh14.dgn