
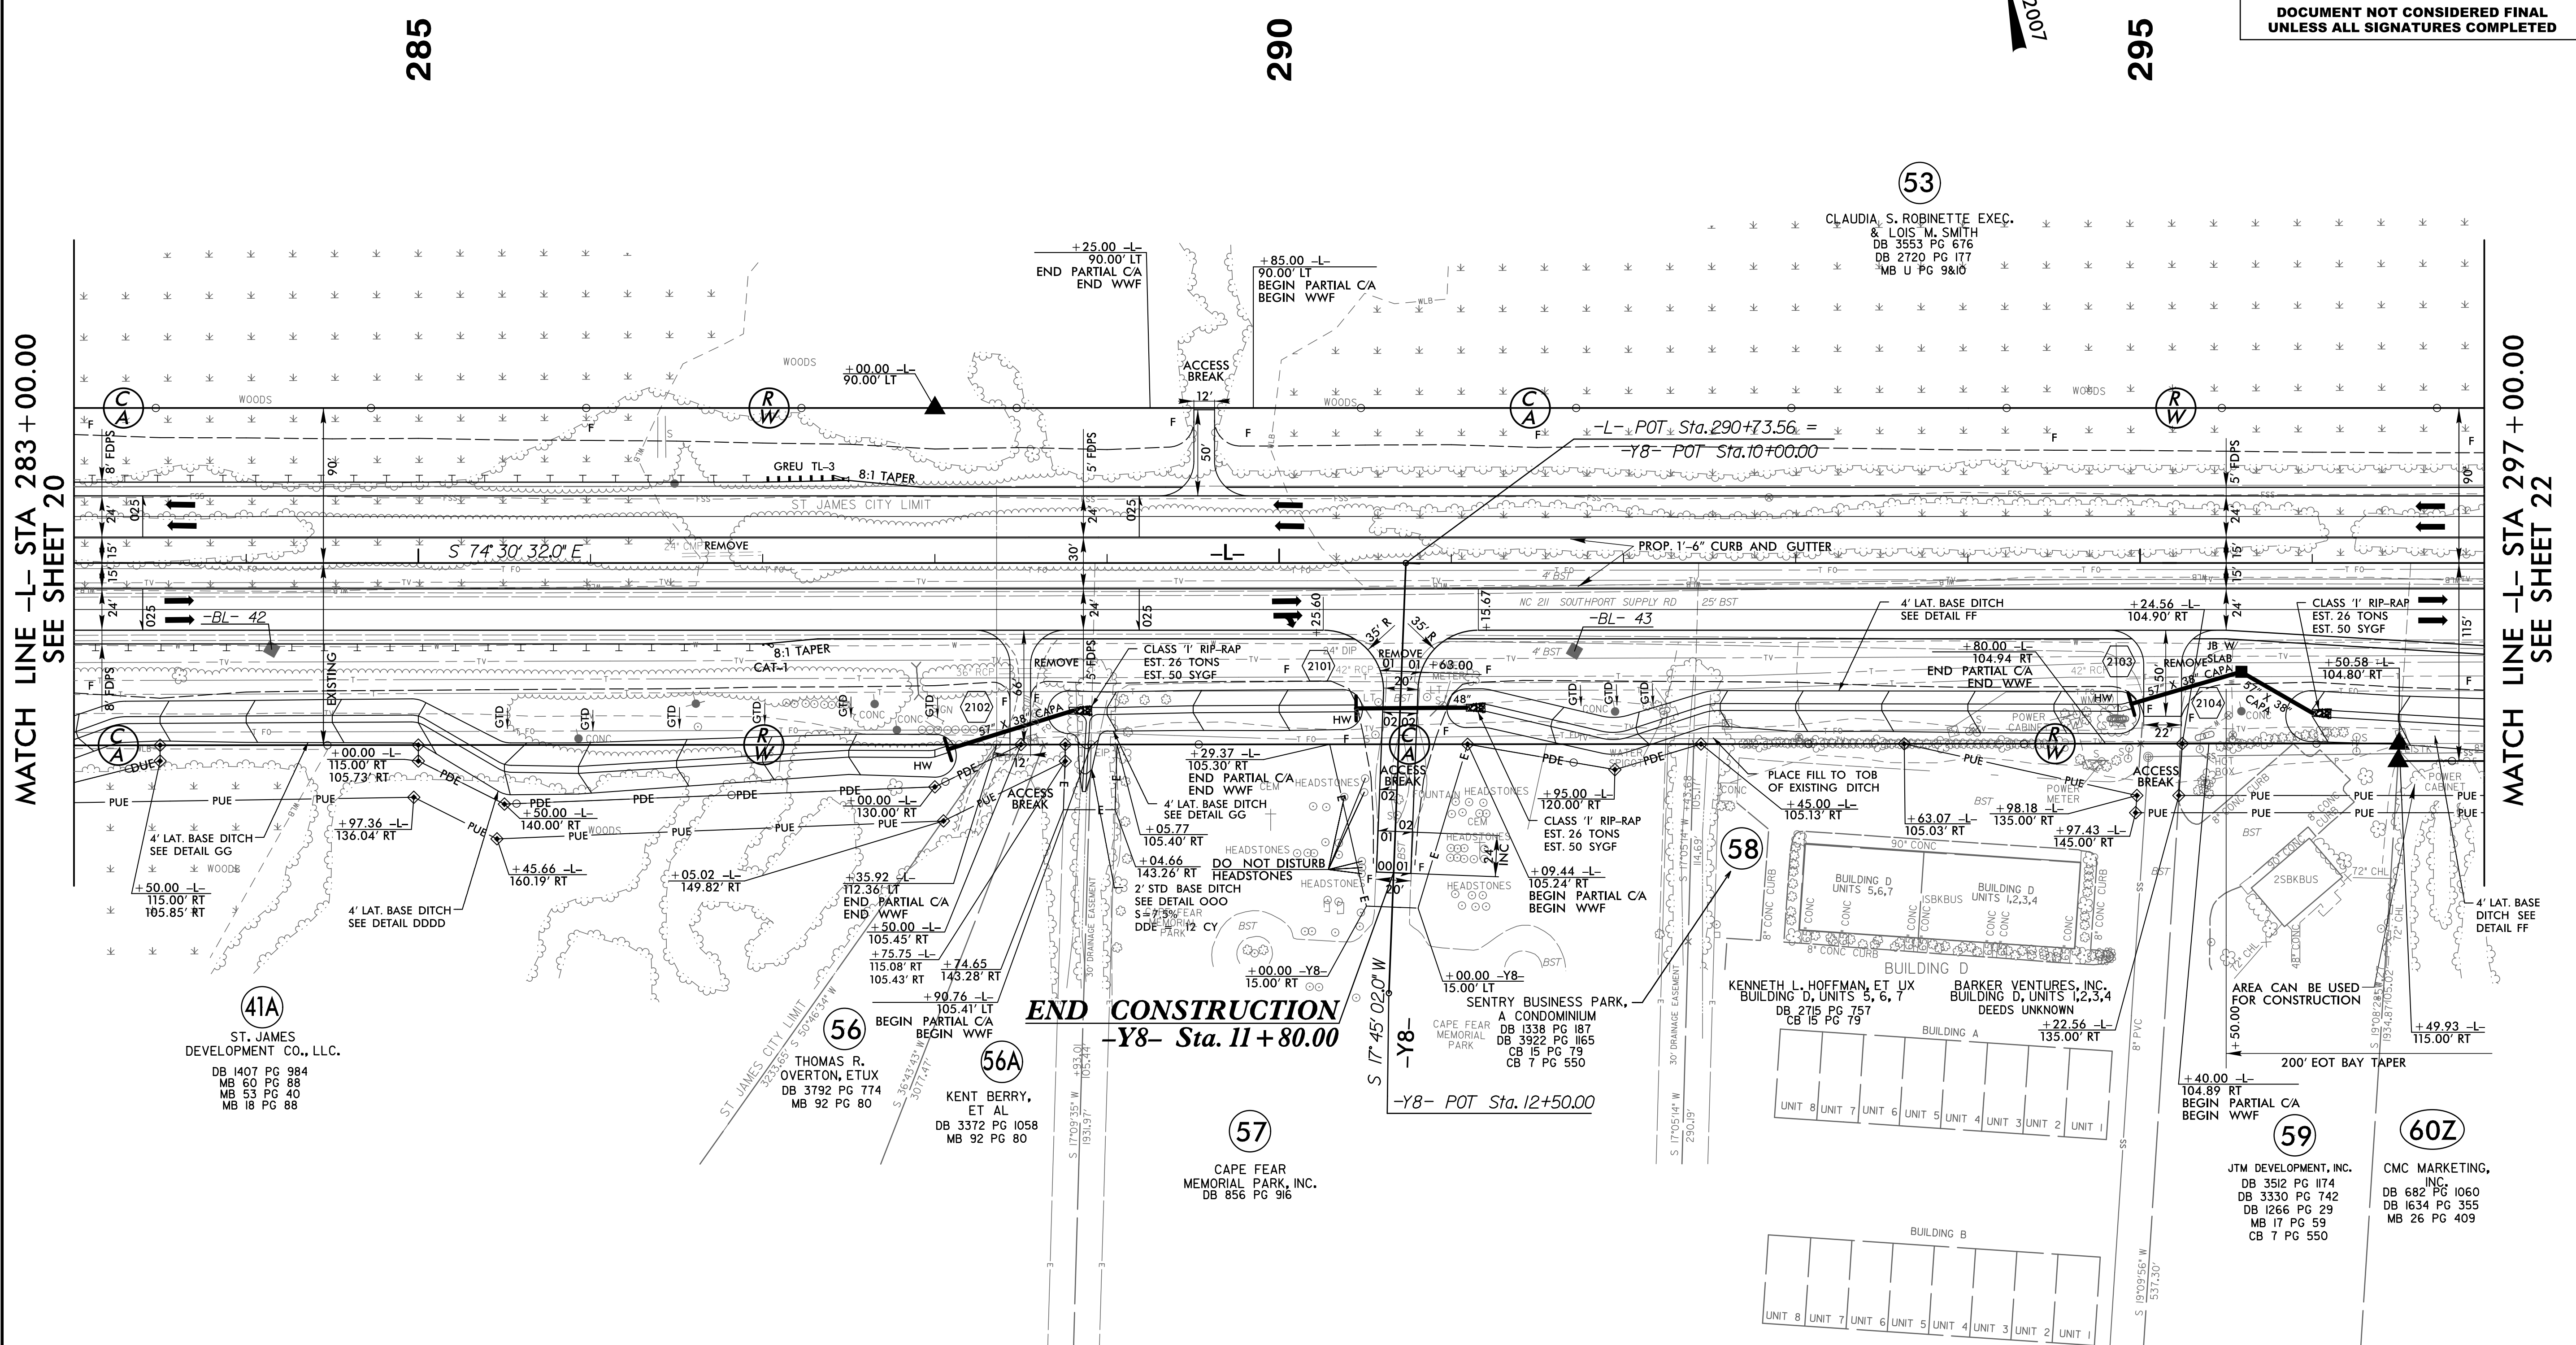


5/14/2021

PROJECT REFERENCE NO. R-5021	SHEET NO. 21
RW SHEET NO.	
ROADWAY DESIGN ENGINEER	HYDRAULICS ENGINEER
DOCUMENT NOT CONSIDERED FINAL UNLESS ALL SIGNATURES COMPLETED	

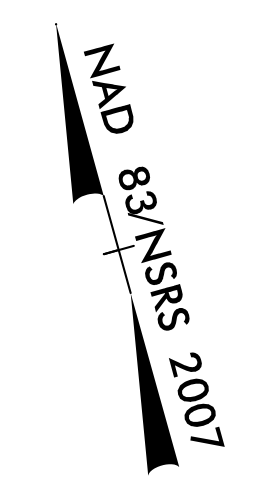

MATCH LINE -L- STA 283 + 00.00
SEE SHEET 20

MATCH LINE -L- STA 297 + 00.00
SEE SHEET 22

NOTE:

1. ALL DRIVEWAY RADII ARE 20' UNLESS NOTED ON PLANS.
2. PAVED TURNOUTS FOR SHOULDER SECTION SHOULD EXTEND 50' UNLESS NOTED ON PLANS.

FOR -L- PROFILE, SEE SHEET 49
 FOR -Y8- PROFILE, SEE SHEET 62
 FOR DRAINAGE DETAILS, SEE SHEETS 2D-1 THRU 2D-3

06-AUC-2021(2)19
 R:\Roadway\1P-co\1R-5021-LRDY_PSH21.dgn
 5/14/2021