


PROJECT REFERENCE NO.	SHEET NO.
R-5021	38
RW SHEET NO.	36
ROADWAY DESIGN ENGINEER	HYDRAULICS ENGINEER
DOCUMENT NOT CONSIDERED FINAL UNLESS ALL SIGNATURES COMPLETED	

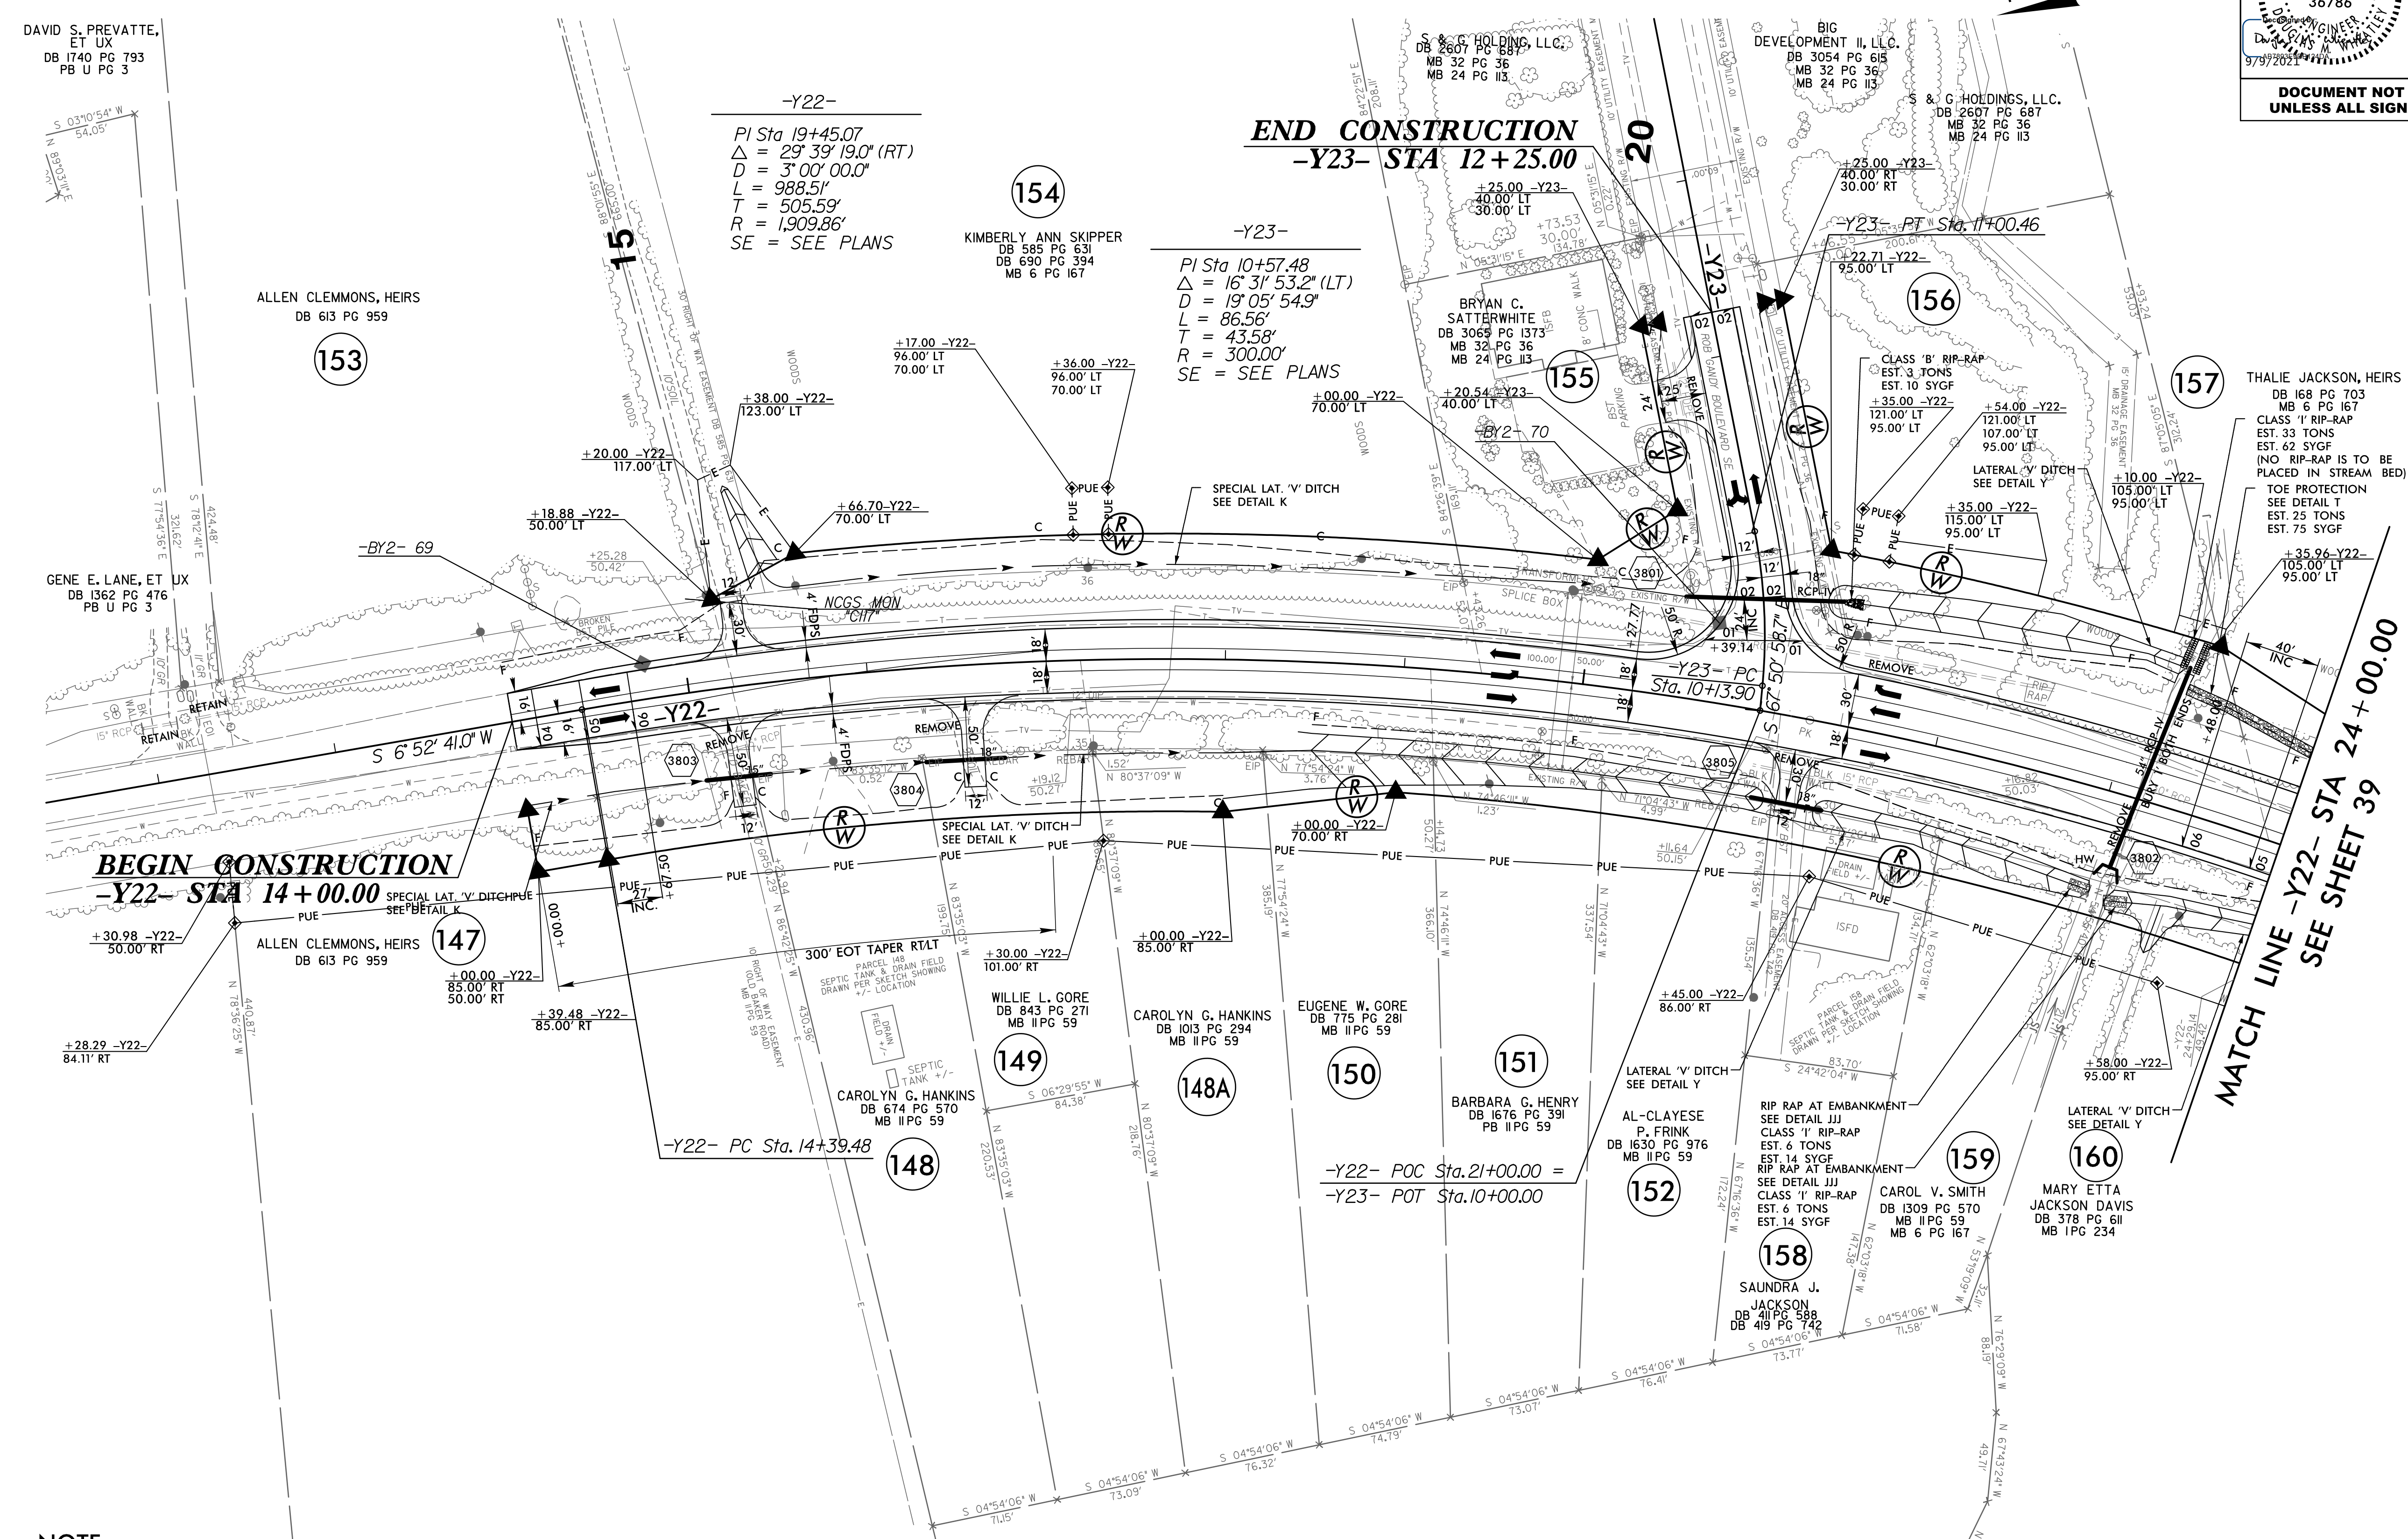

- NOTE:**
1. ALL DRIVEWAY RADII ARE 20' UNLESS NOTED ON PLANS.
 2. PAVED TURNOUTS FOR SHOULDER SECTION SHOULD EXTEND 50' UNLESS NOTED ON PLANS.

FOR -Y22- PROFILE, SEE SHEET 68
 FOR -Y23- PROFILE, SEE SHEET 70
 FOR DRAINAGE DETAILS, SEE SHEETS 2D-1 THRU 2D-3