
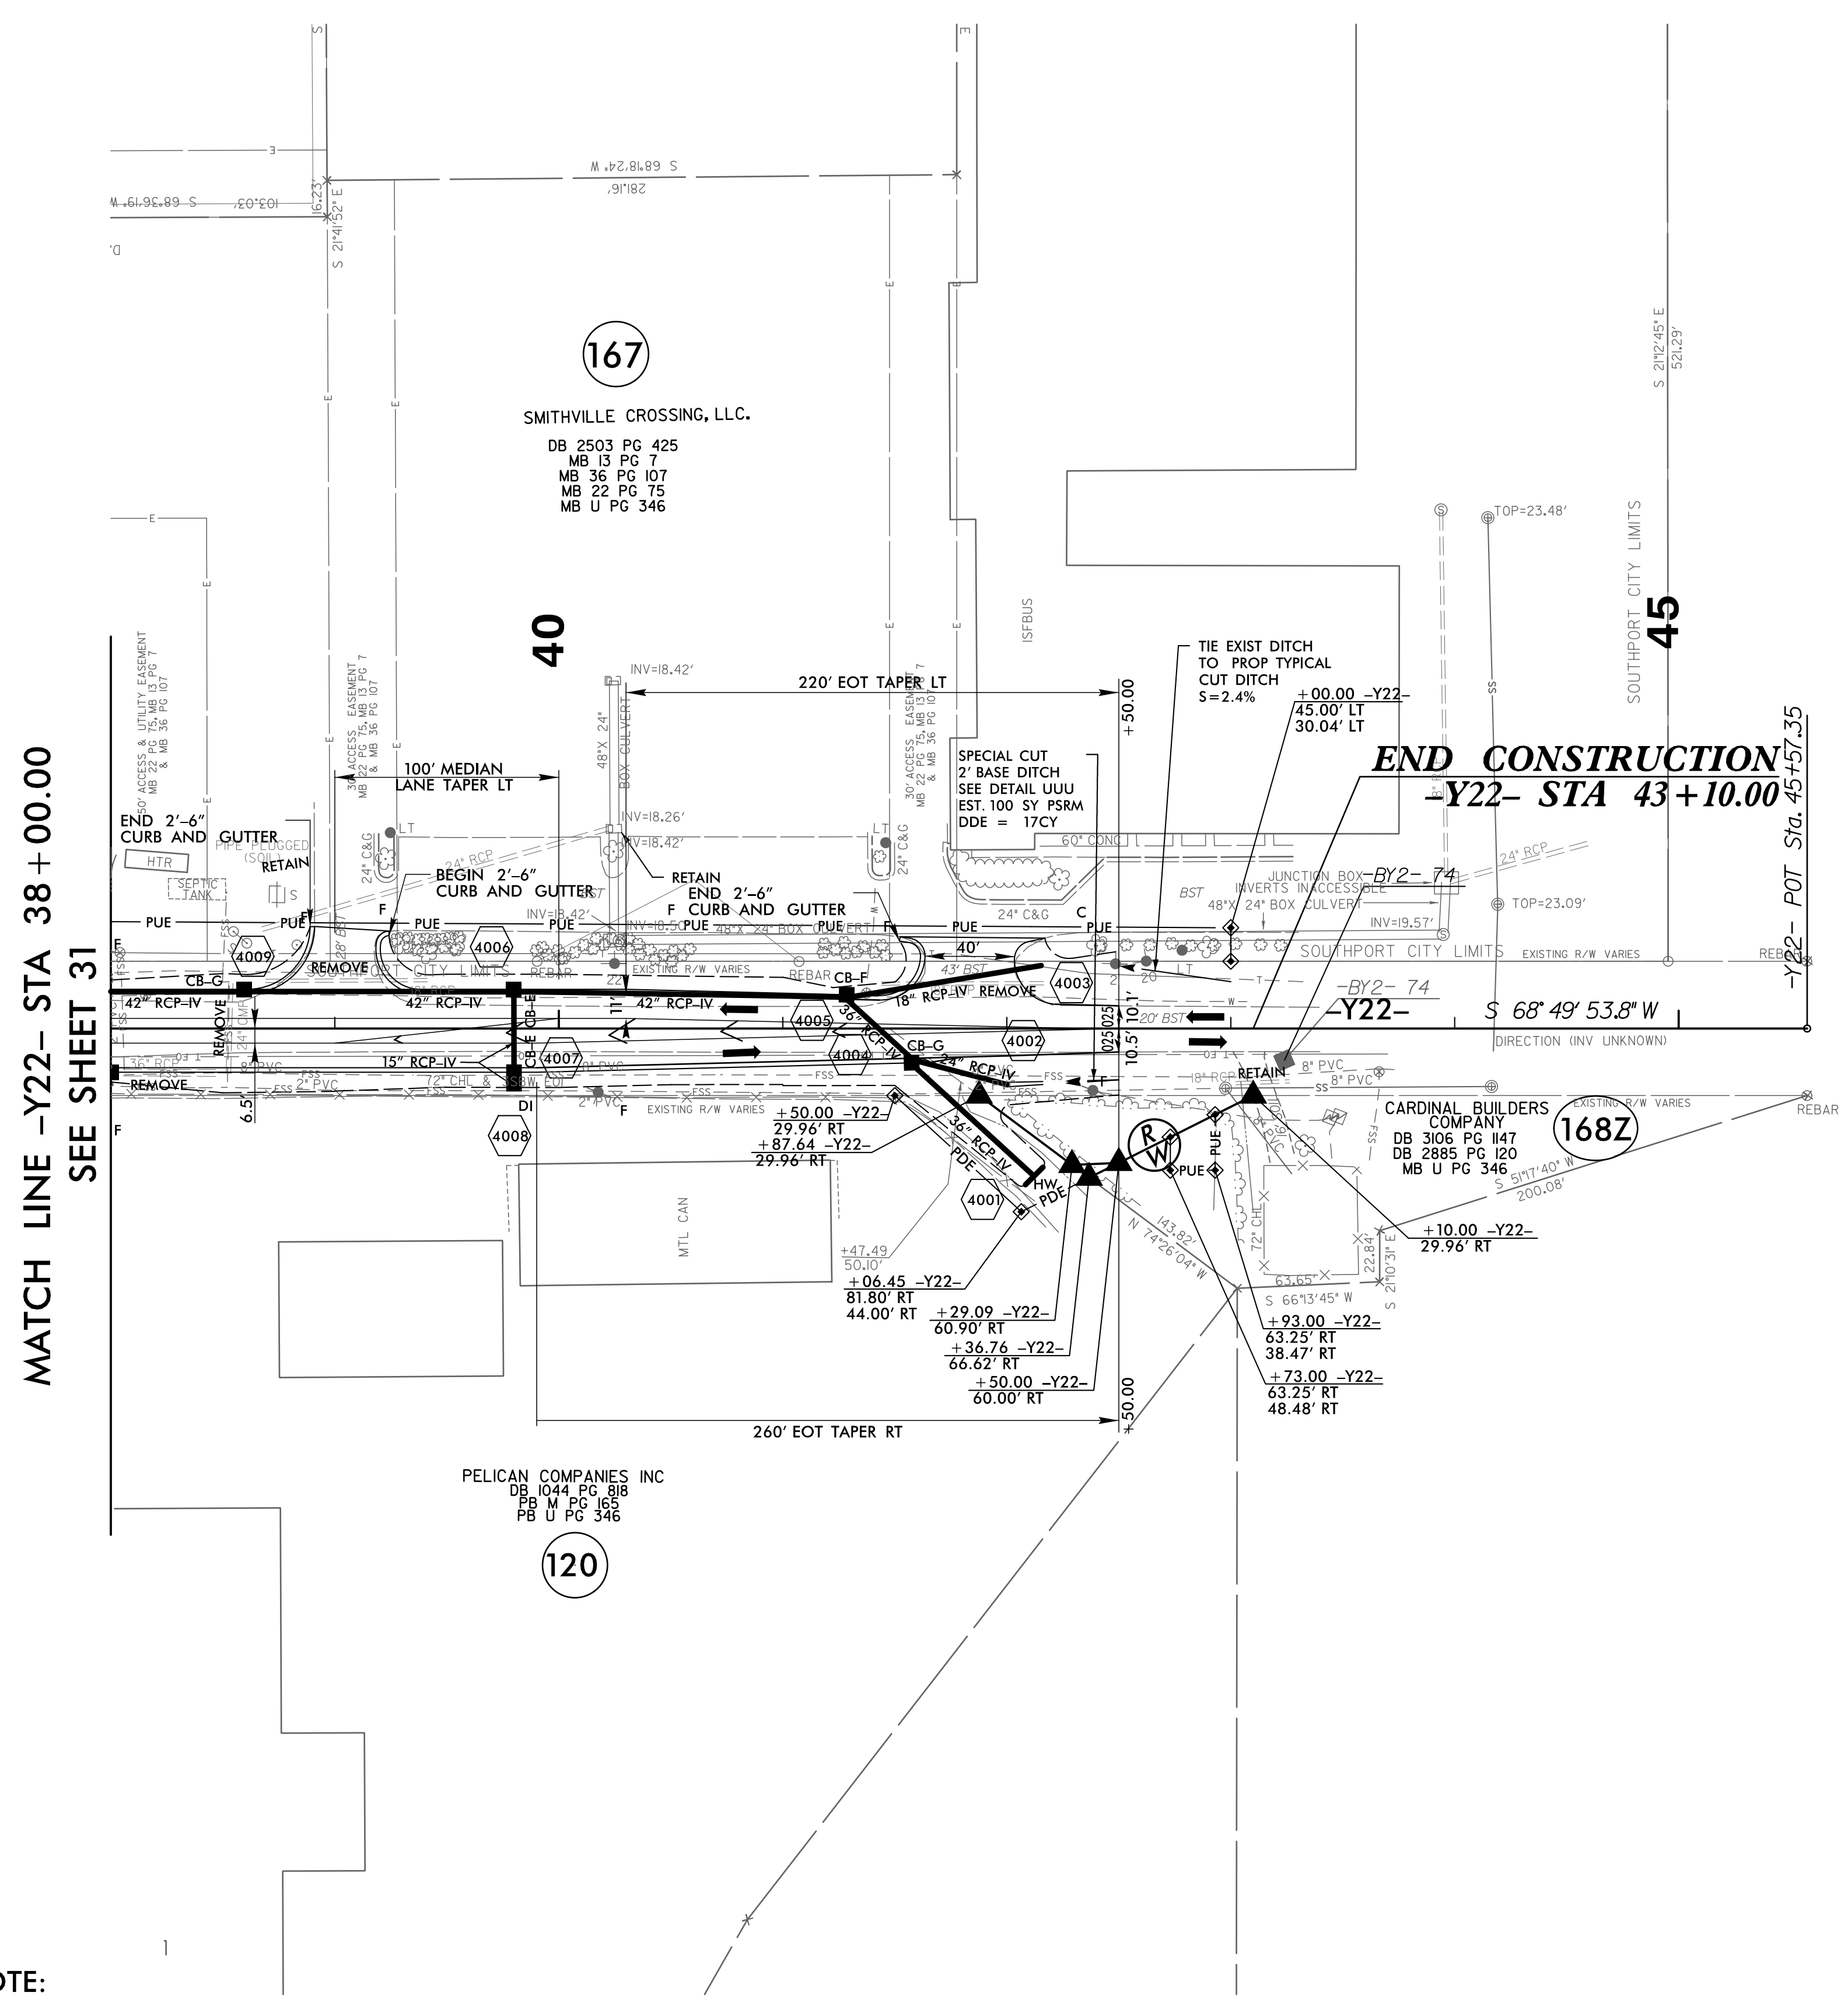


5/14/2021

PROJECT REFERENCE NO.	SHEET NO.
R-5021	40
RW SHEET NO.	38
ROADWAY DESIGN ENGINEER	HYDRAULICS ENGINEER
<b>DOCUMENT NOT CONSIDERED FINAL UNLESS ALL SIGNATURES COMPLETED</b>	

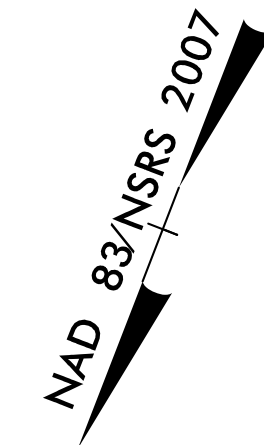

- NOTE:**
1. ALL DRIVEWAY RADII' ARE 20' UNLESS NOTED ON PLANS.
  2. PAVED TURNOUTS FOR SHOULDER SECTION SHOULD EXTEND 50' UNLESS NOTED ON PLANS.

FOR -Y22- PROFILE, SEE SHEET 69  
 FOR DRAINAGE DETAILS, SEE SHEETS 2D-1 THRU 2D-3

22-JUL-2021 09:58  
 \\regdway\p-co\jnr-5021.LRDY\_PSH40.dgn  
 JMLP