
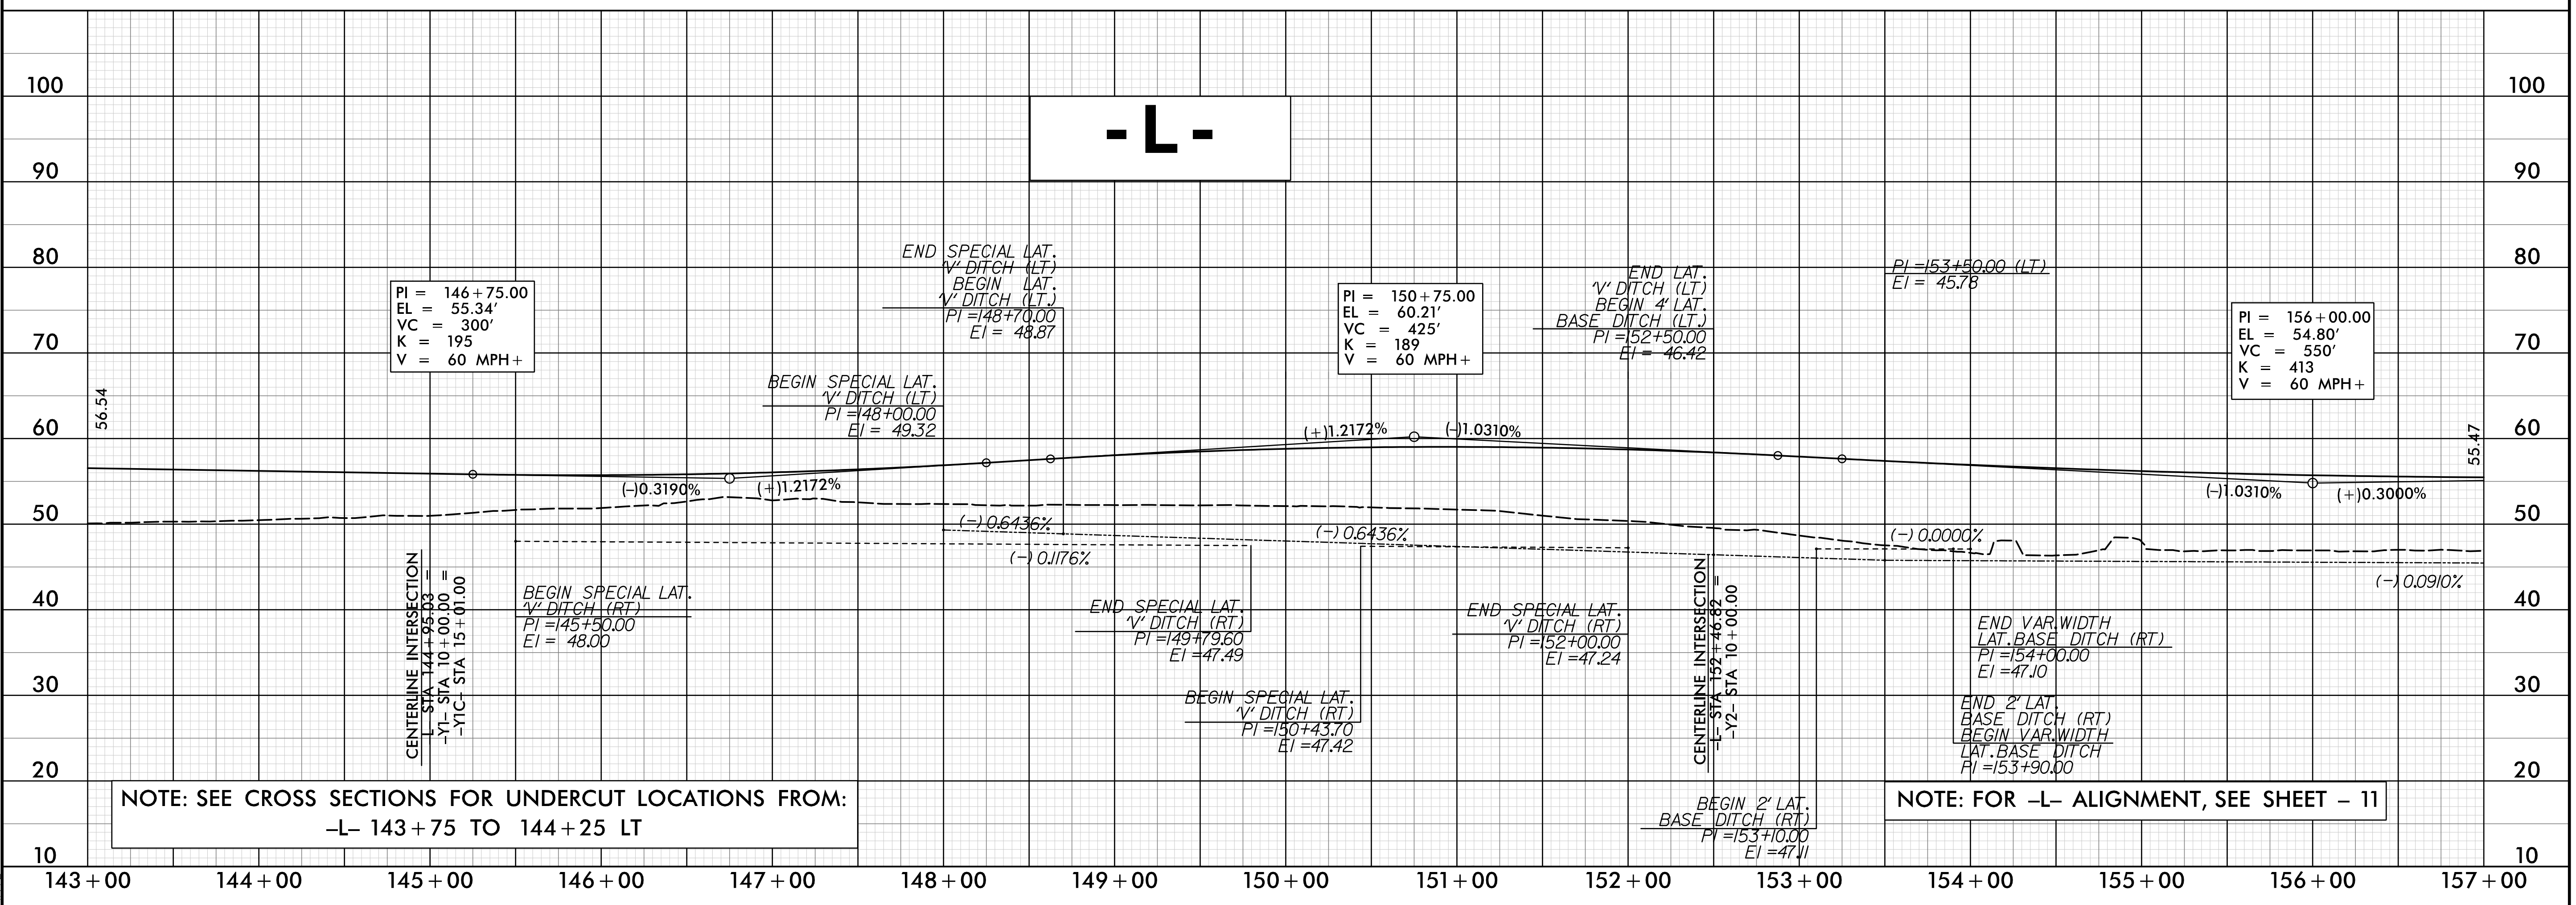


5/28/20

PROJECT REFERENCE NO. <b>R-5021</b>	SHEET NO. <b>44</b>
ROADWAY DESIGN ENGINEER <i>[Signature]</i>	HYDRAULICS ENGINEER <i>[Signature]</i>

**DOCUMENT NOT CONSIDERED FINAL UNLESS ALL SIGNATURES COMPLETED**

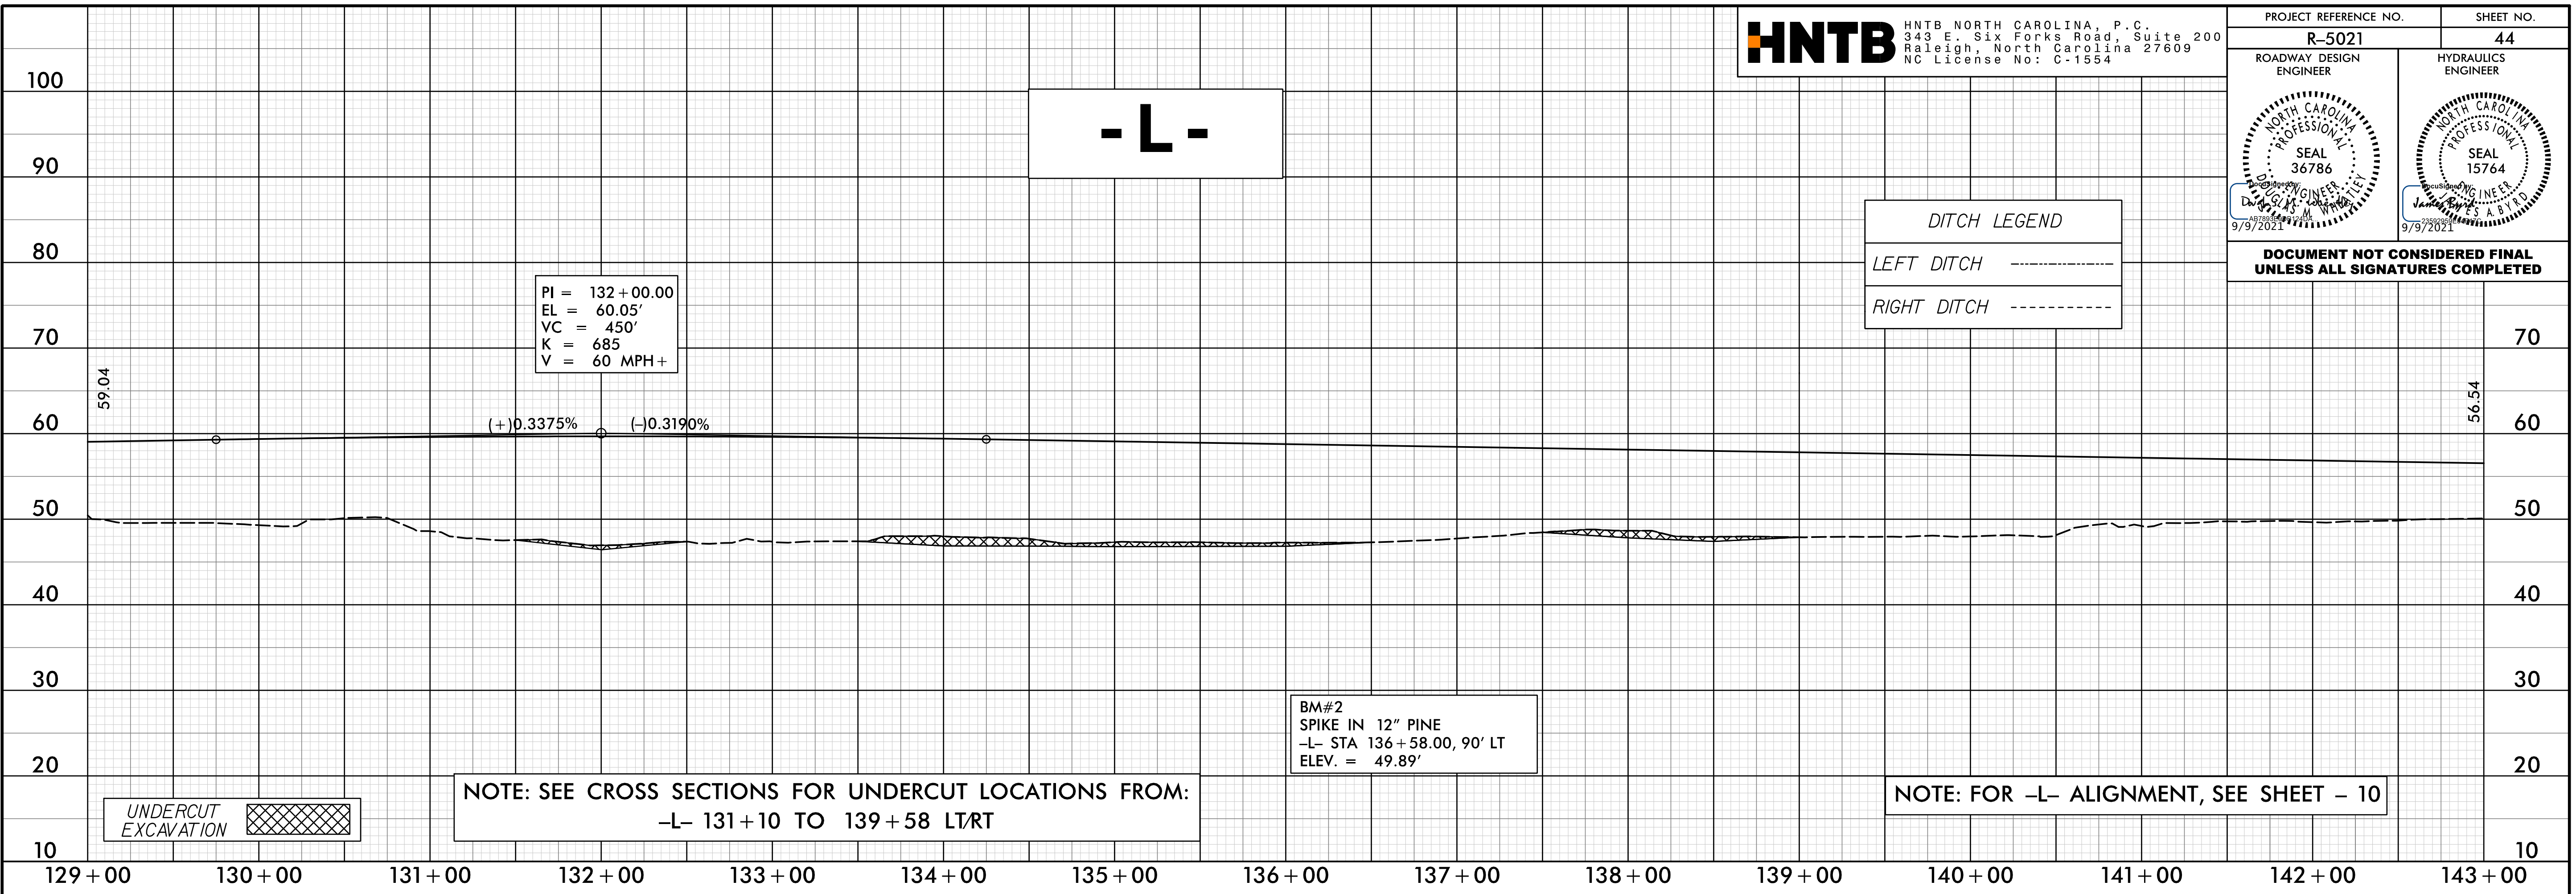

22-JUL-2021 09:58  
 (Roadway) (P-co) (R-5021) (RDY\_PFL\_PSH44.dgn)  
 DATE