


5/28/21

PROJECT REFERENCE NO. R-5021	SHEET NO. 45
ROADWAY DESIGN ENGINEER	HYDRAULICS ENGINEER

DOCUMENT NOT CONSIDERED FINAL UNLESS ALL SIGNATURES COMPLETED

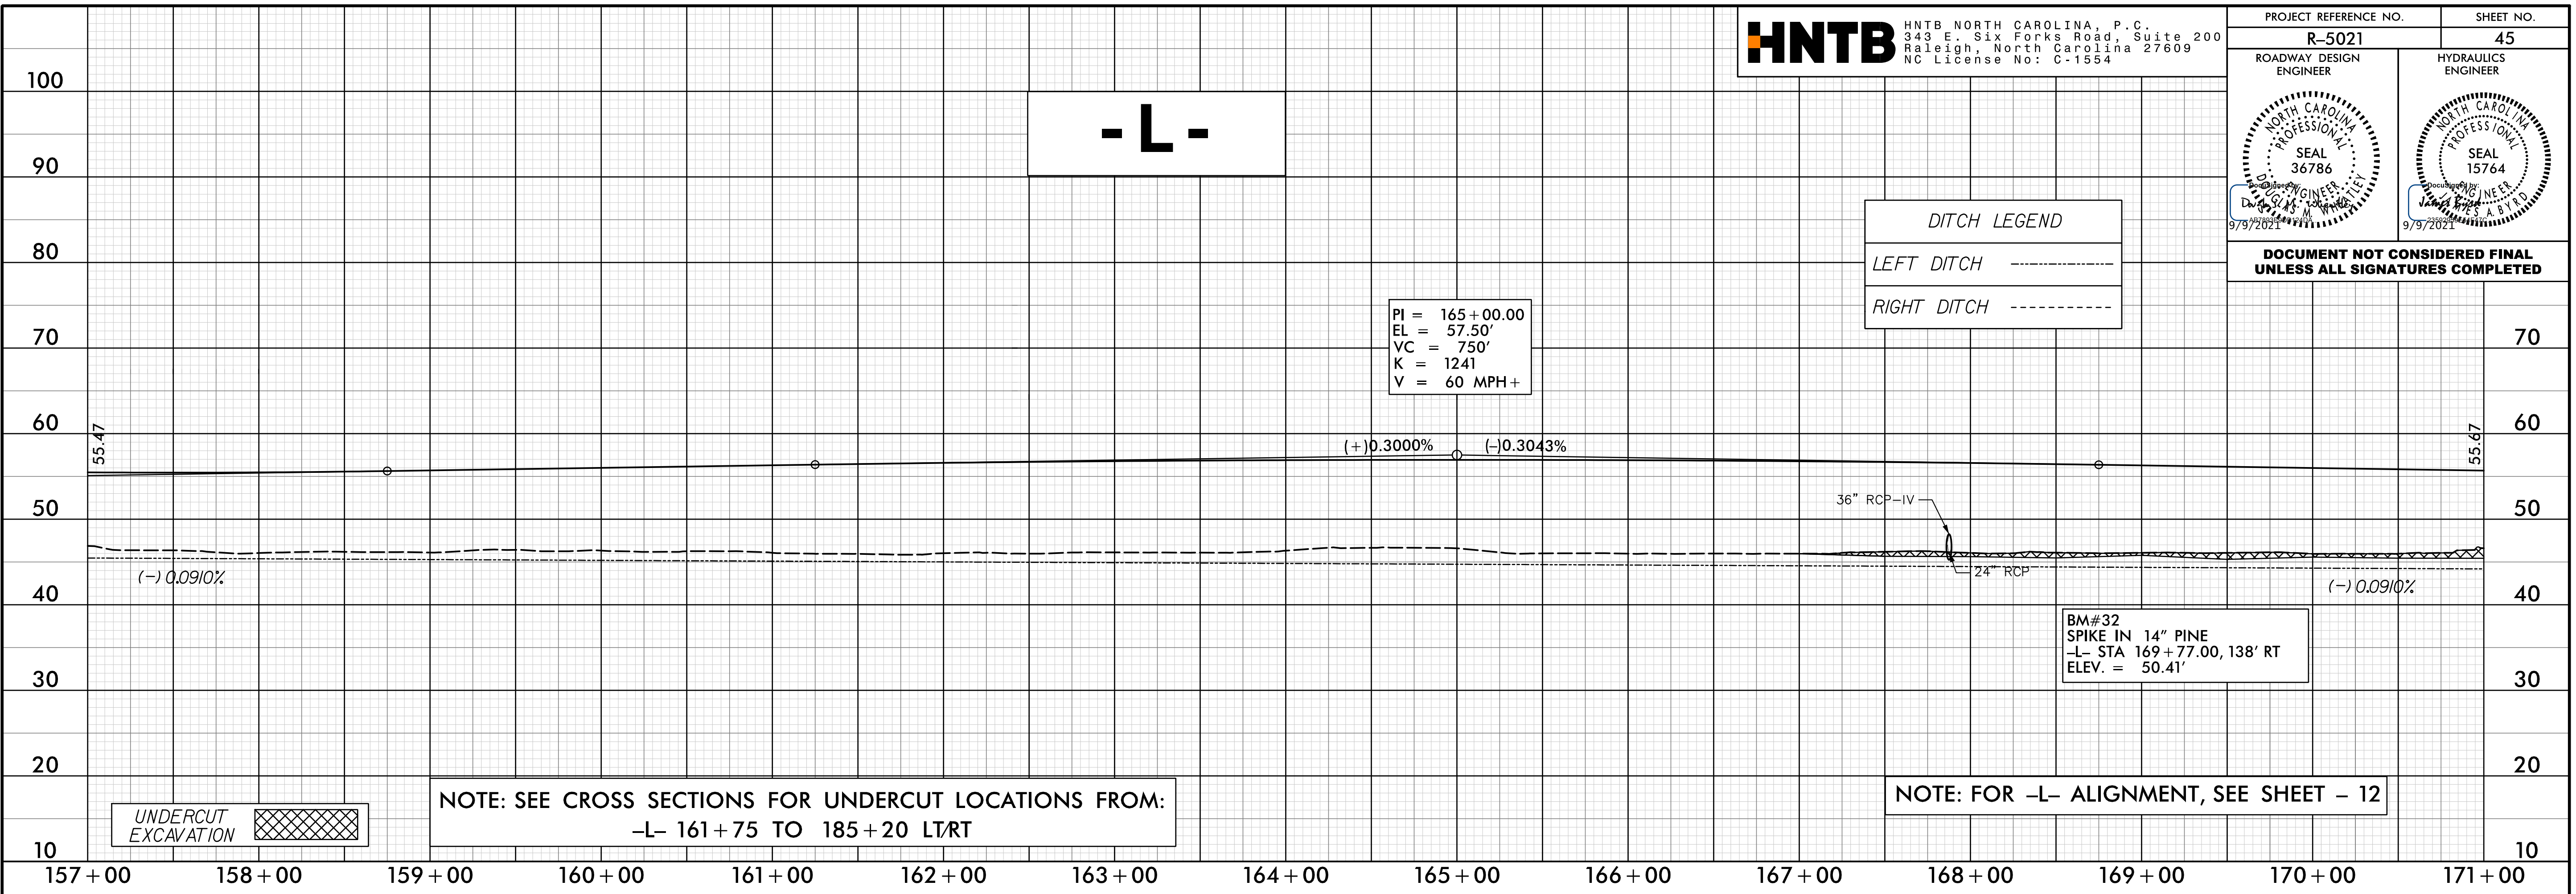


UNDERCUT EXCAVATION

NOTE: SEE CROSS SECTIONS FOR UNDERCUT LOCATIONS FROM:
-L- 161+75 TO 185+20 LT/RT

NOTE: FOR -L- ALIGNMENT, SEE SHEET - 12

BM#32
SPIKE IN 14" PINE
-L- STA 169+77.00, 138' RT
ELEV. = 50.41'

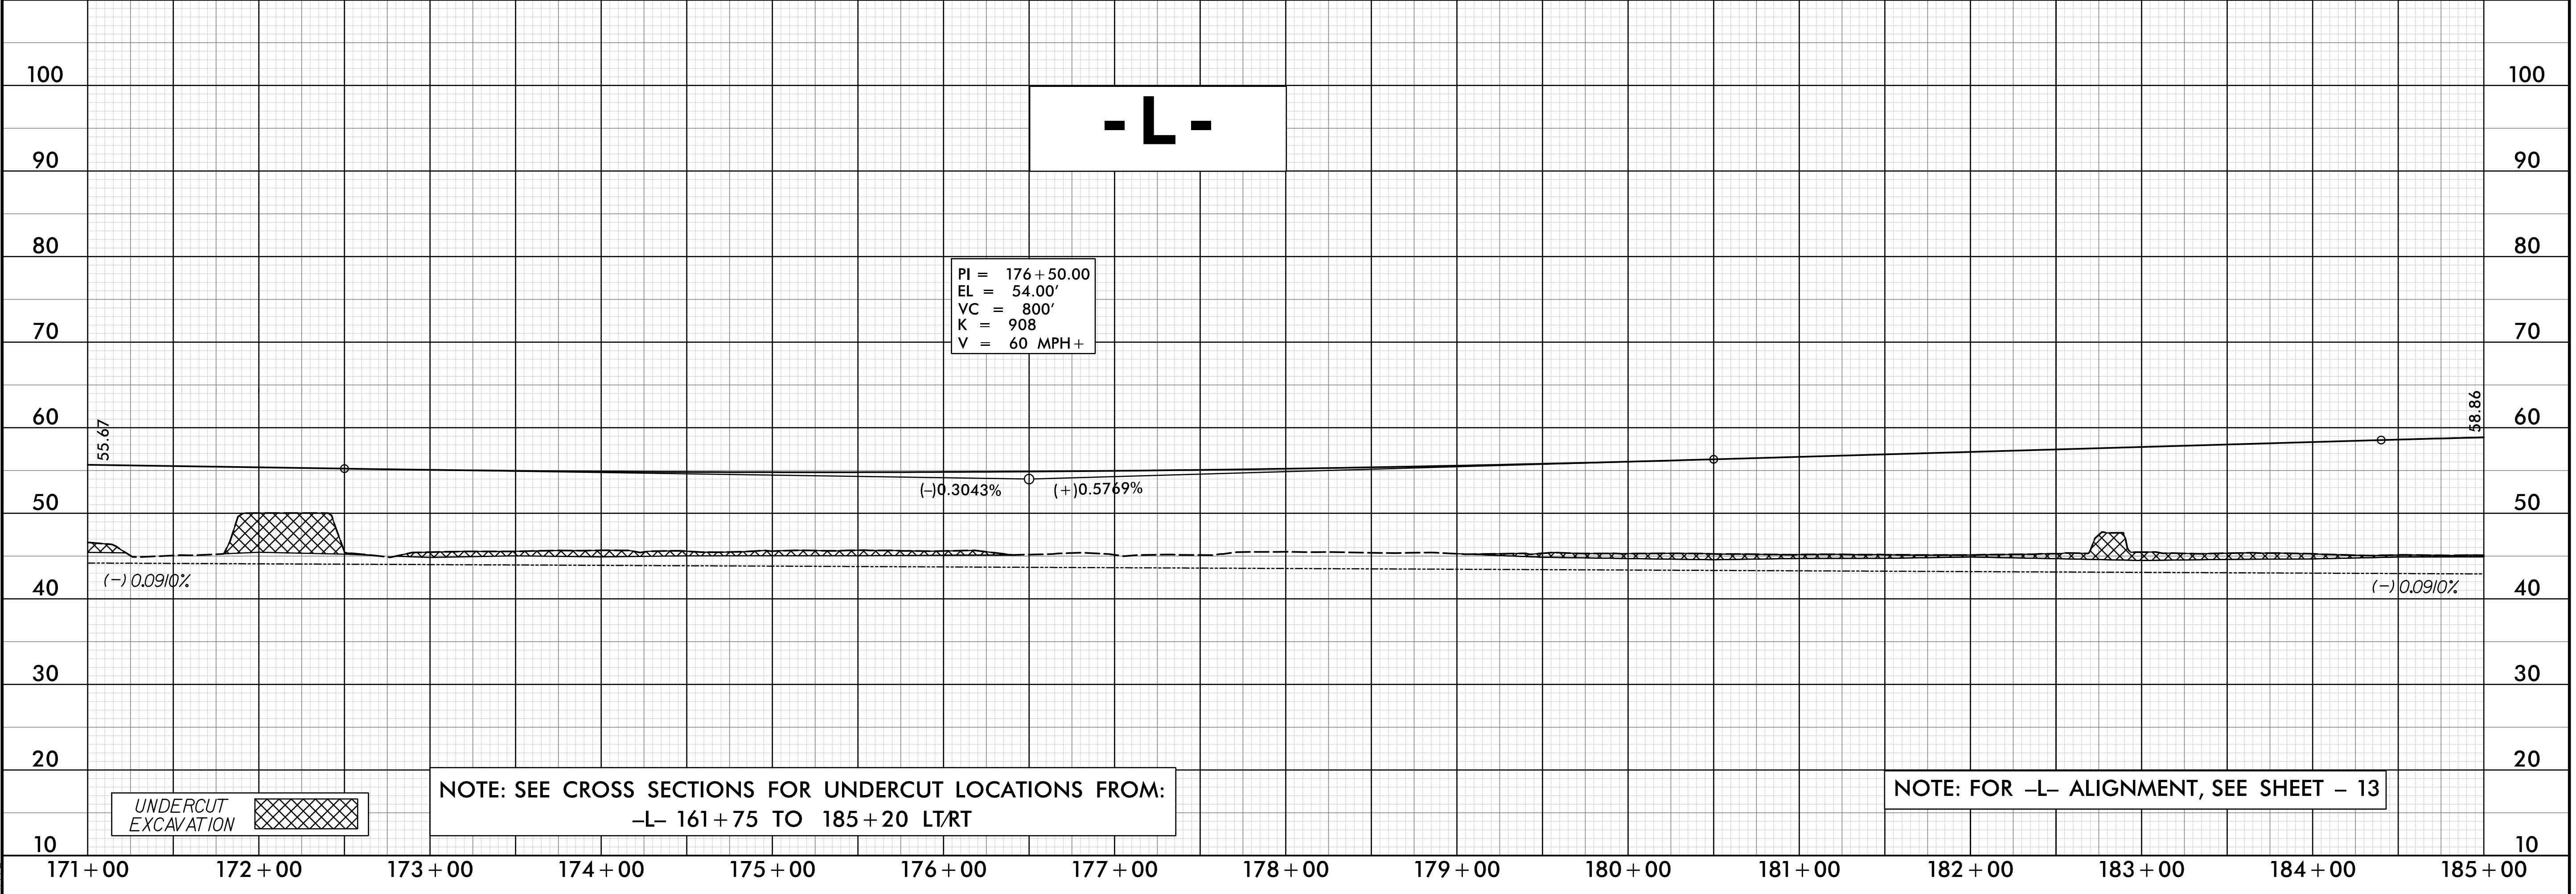

UNDERCUT EXCAVATION

NOTE: SEE CROSS SECTIONS FOR UNDERCUT LOCATIONS FROM:
-L- 161+75 TO 185+20 LT/RT

NOTE: FOR -L- ALIGNMENT, SEE SHEET - 13

22-JUL-2021 09:58
N:\Roadway\Projects\21-05021_PFL_PSH45.dgn
HNTB