
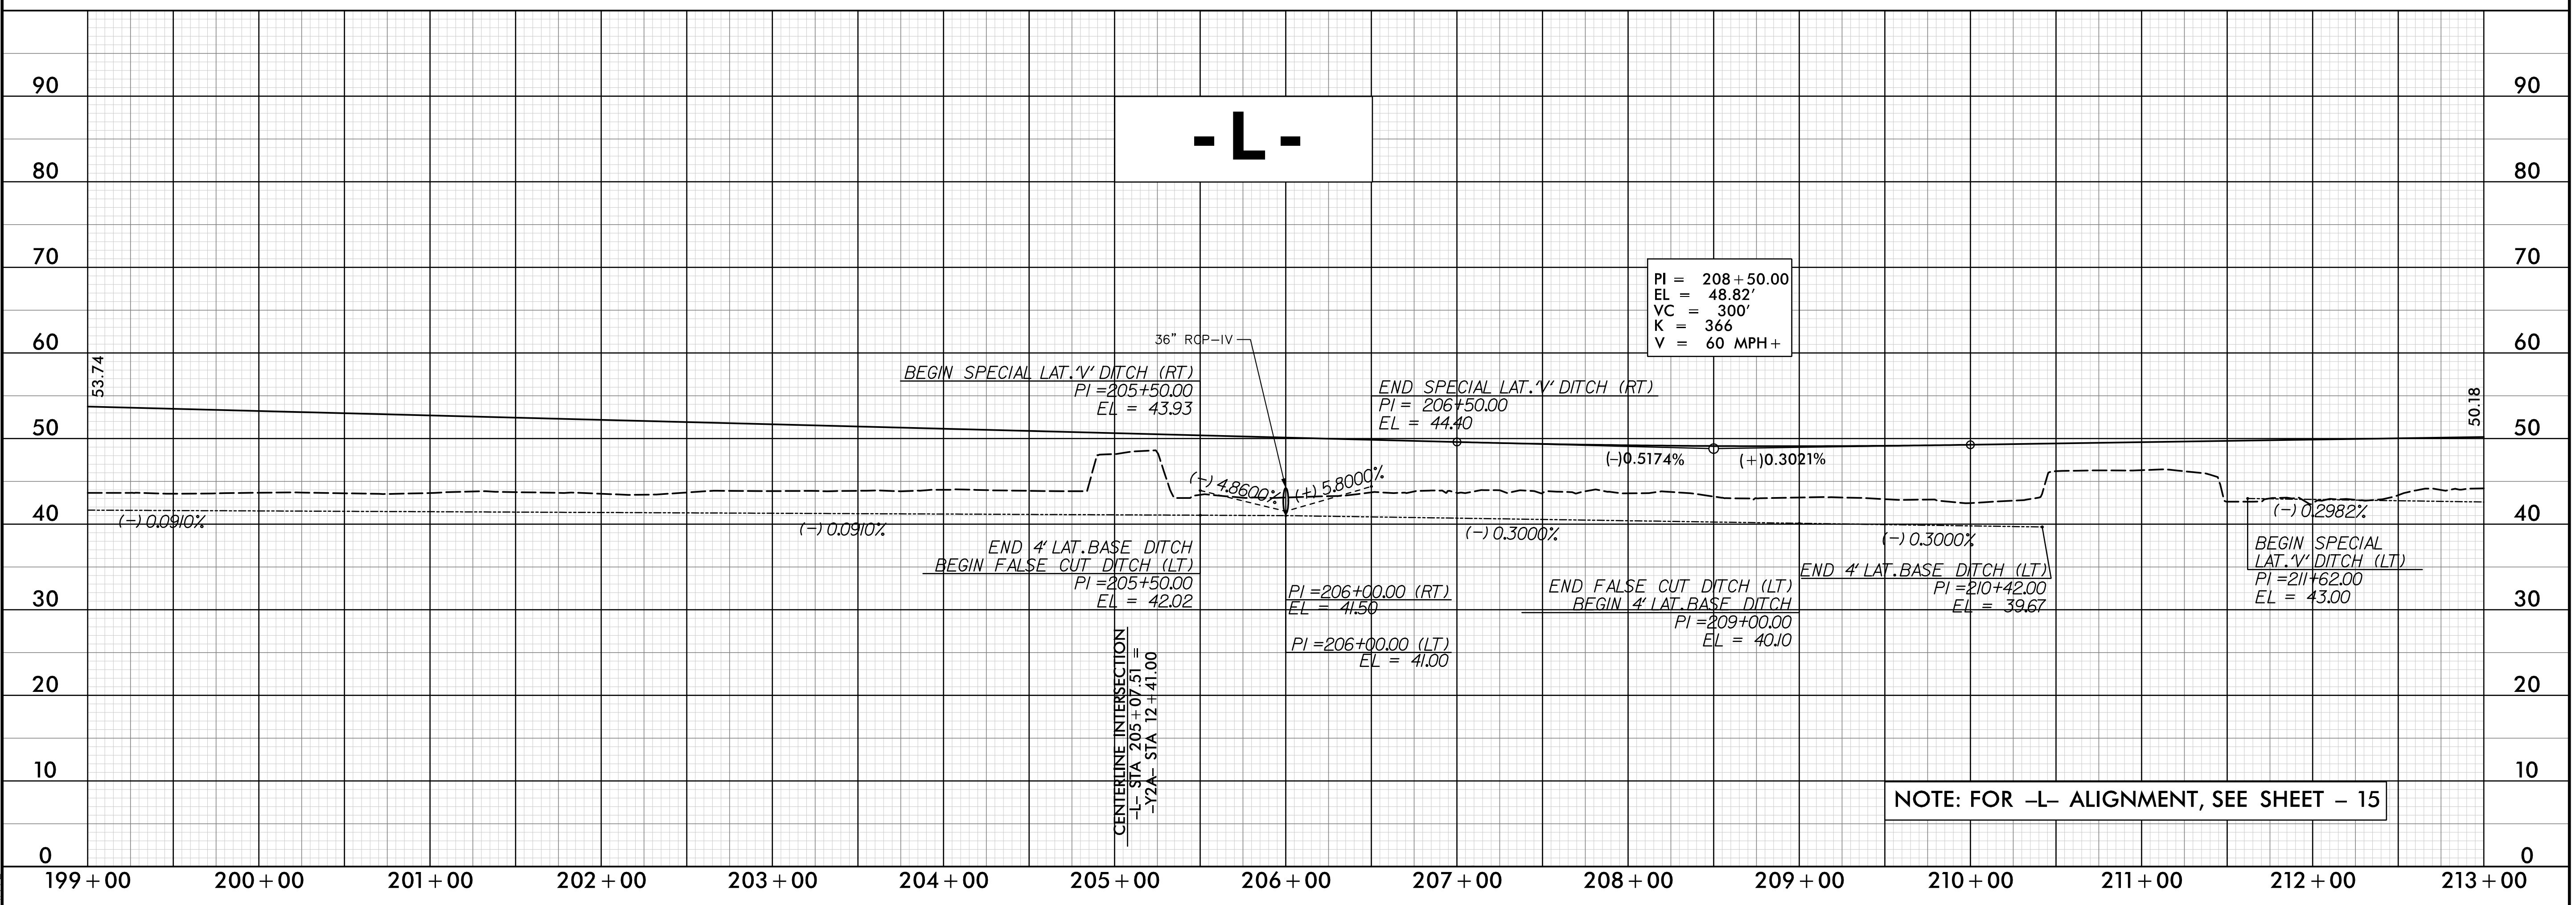


5/28/20

PROJECT REFERENCE NO. R-5021	SHEET NO. 46
ROADWAY DESIGN ENGINEER 	HYDRAULICS ENGINEER
DOCUMENT NOT CONSIDERED FINAL UNLESS ALL SIGNATURES COMPLETED	

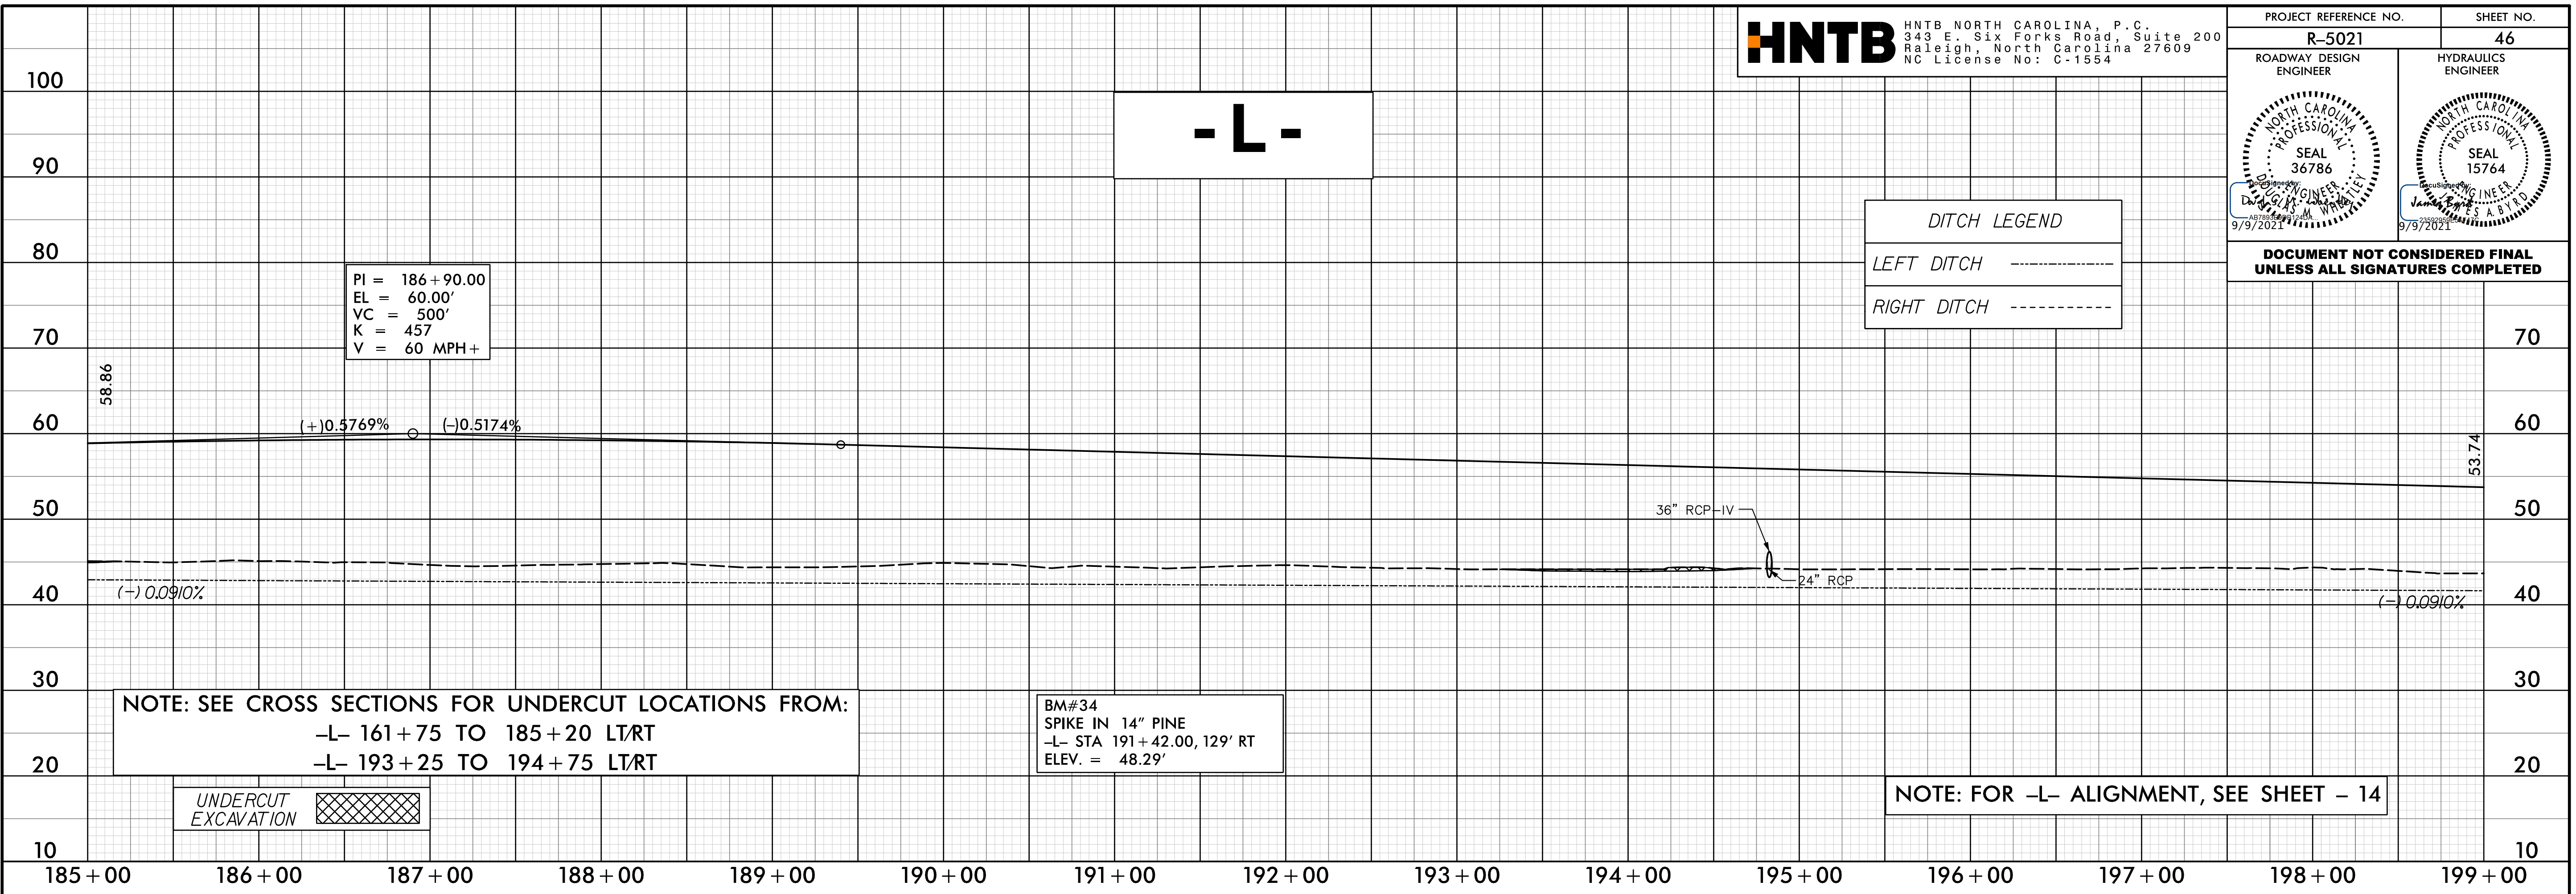

22-JUL-2021 09:58
N:\p\d\way\p-coj\vr-5021\RDY_PFL_PSH46.dgn