

5/28/20


PROJECT REFERENCE NO. R-5021	SHEET NO. 49
ROADWAY DESIGN ENGINEER	HYDRAULICS ENGINEER

DOCUMENT NOT CONSIDERED FINAL UNLESS ALL SIGNATURES COMPLETED

DITCH LEGEND

LEFT DITCH -----

RIGHT DITCH -----

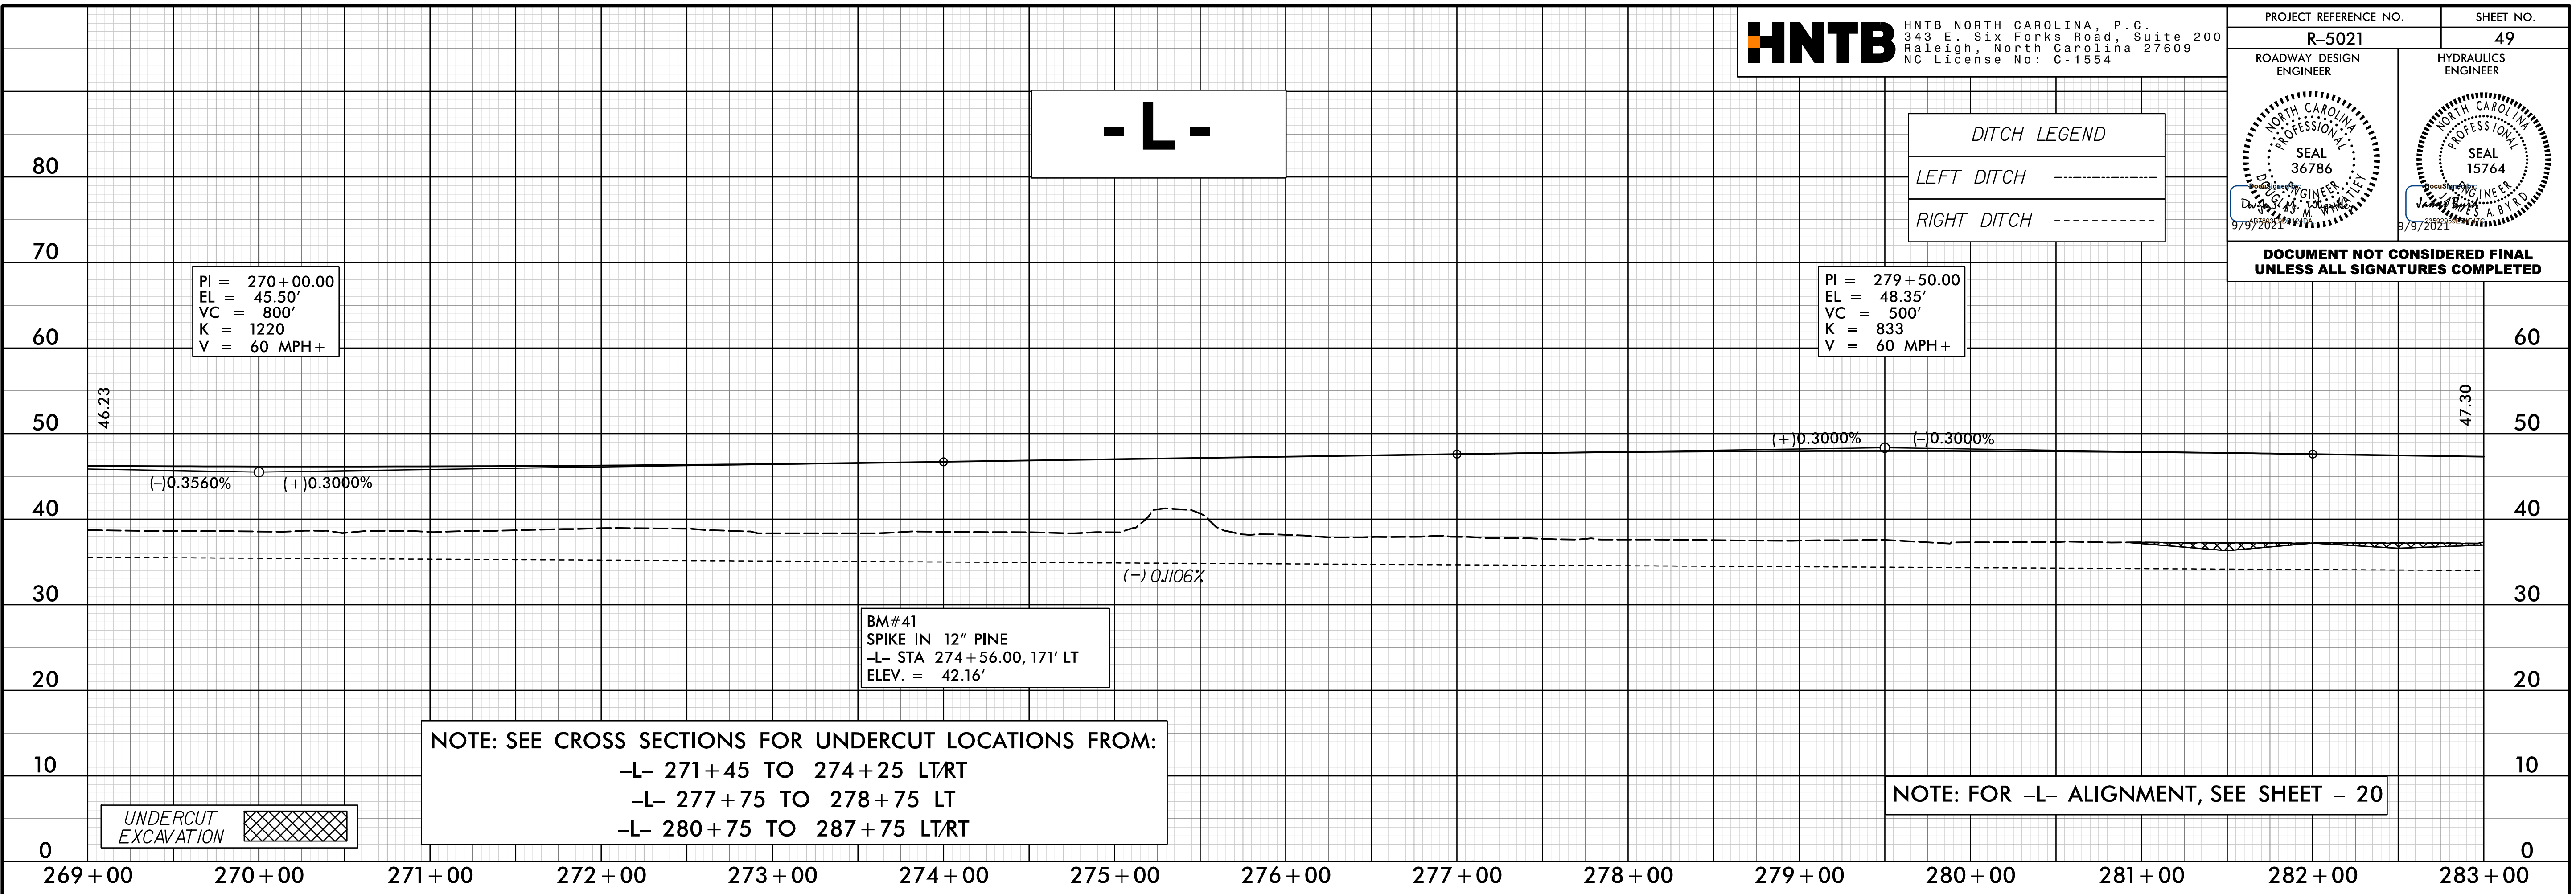


NOTE: SEE CROSS SECTIONS FOR UNDERCUT LOCATIONS FROM:

- L- 271+45 TO 274+25 LT/RT
- L- 277+75 TO 278+75 LT
- L- 280+75 TO 287+75 LT/RT

NOTE: FOR -L- ALIGNMENT, SEE SHEET - 20

UNDERCUT EXCAVATION

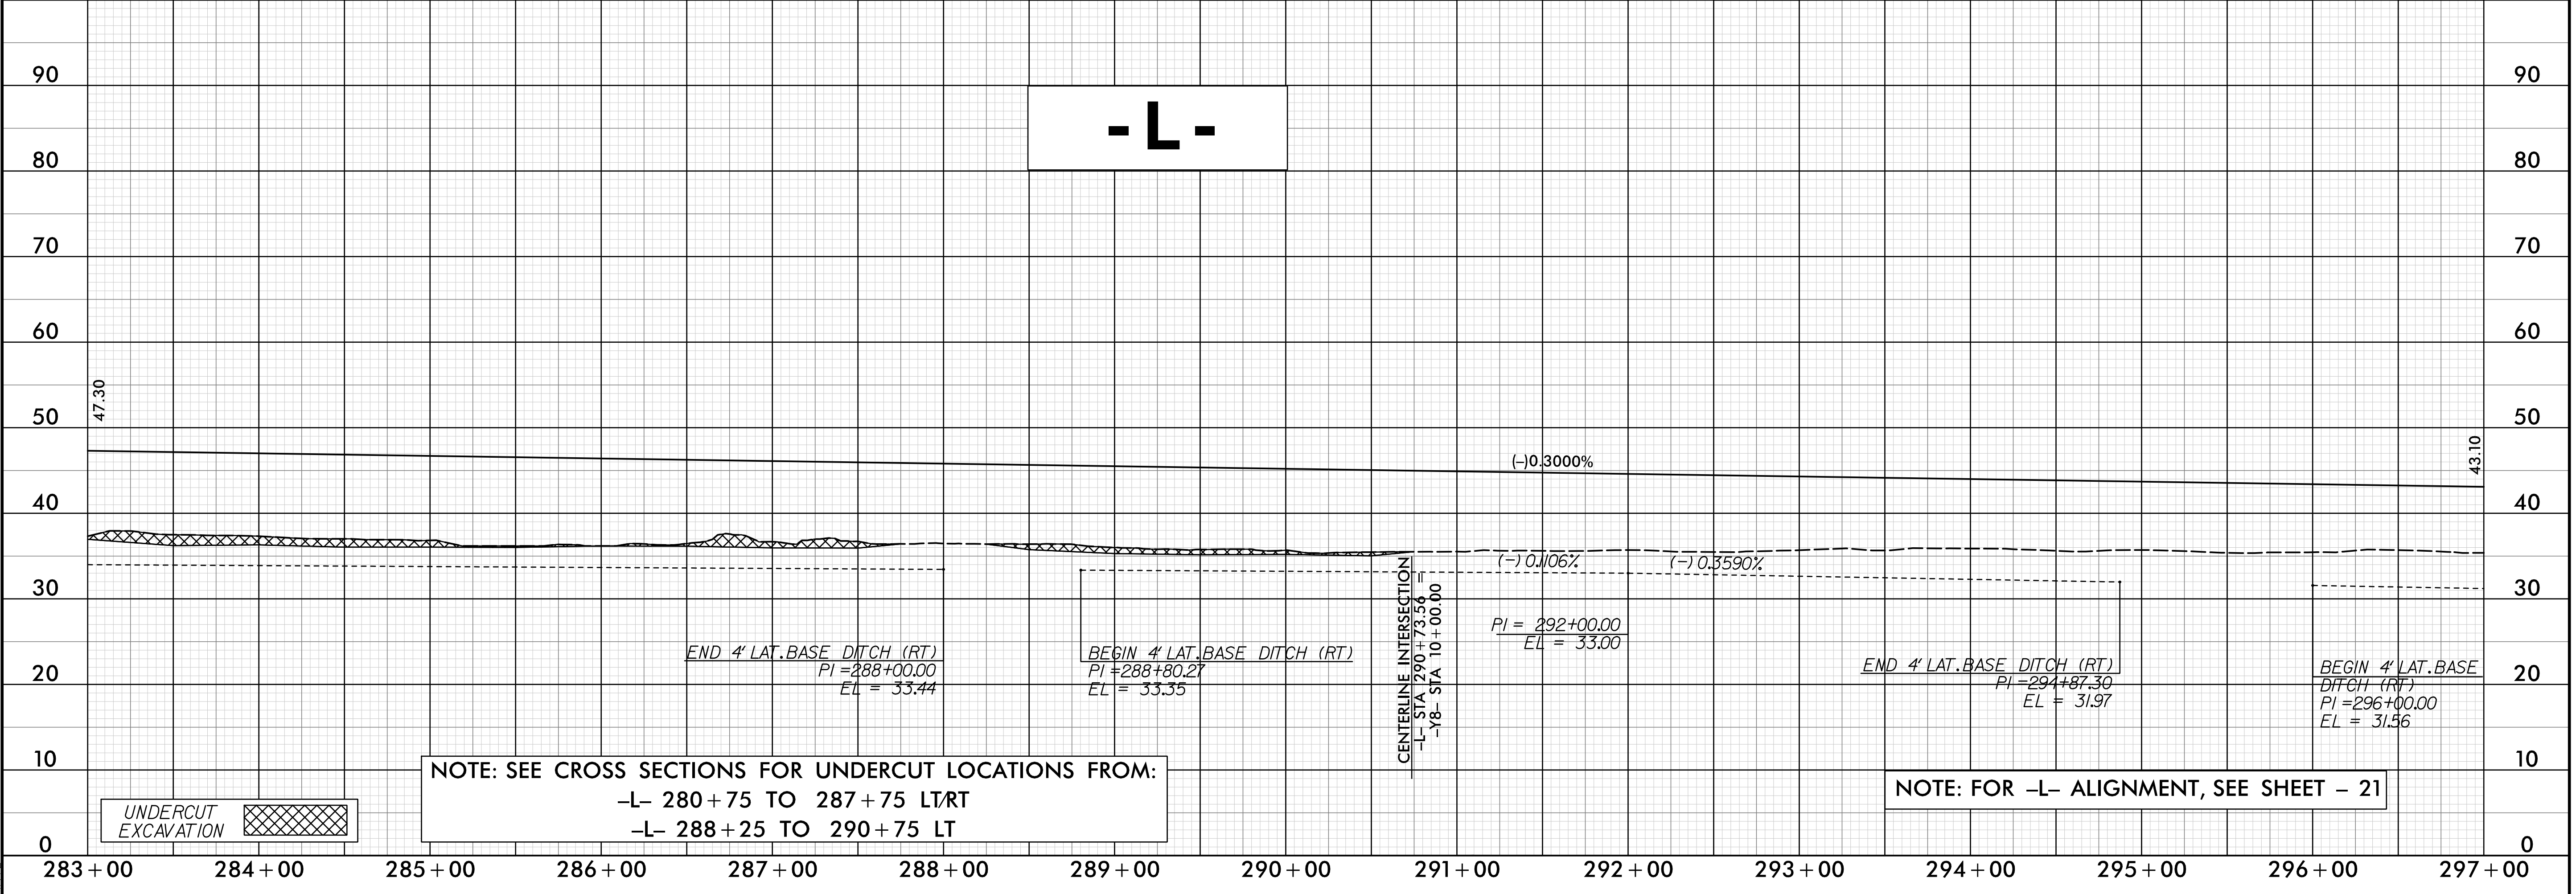

NOTE: SEE CROSS SECTIONS FOR UNDERCUT LOCATIONS FROM:

- L- 280+75 TO 287+75 LT/RT
- L- 288+25 TO 290+75 LT

NOTE: FOR -L- ALIGNMENT, SEE SHEET - 21

UNDERCUT EXCAVATION

22-JUL-2021 09:58
 N:\Roadway\Projects\5021\RDY_PFL_PSH49.dgn
 FILE