

5/28/19

HNTB HNTB NORTH CAROLINA, P.C.
 343 E. Six Forks Road, Suite 200
 Raleigh, North Carolina 27609
 NC License No: C-1554



PROJECT REFERENCE NO. R-5021	SHEET NO. 51
ROADWAY DESIGN ENGINEER <i>[Signature]</i>	HYDRAULICS ENGINEER <i>[Signature]</i>

DOCUMENT NOT CONSIDERED FINAL UNLESS ALL SIGNATURES COMPLETED

DITCH LEGEND

LEFT DITCH - - - - -

RIGHT DITCH - - - - -

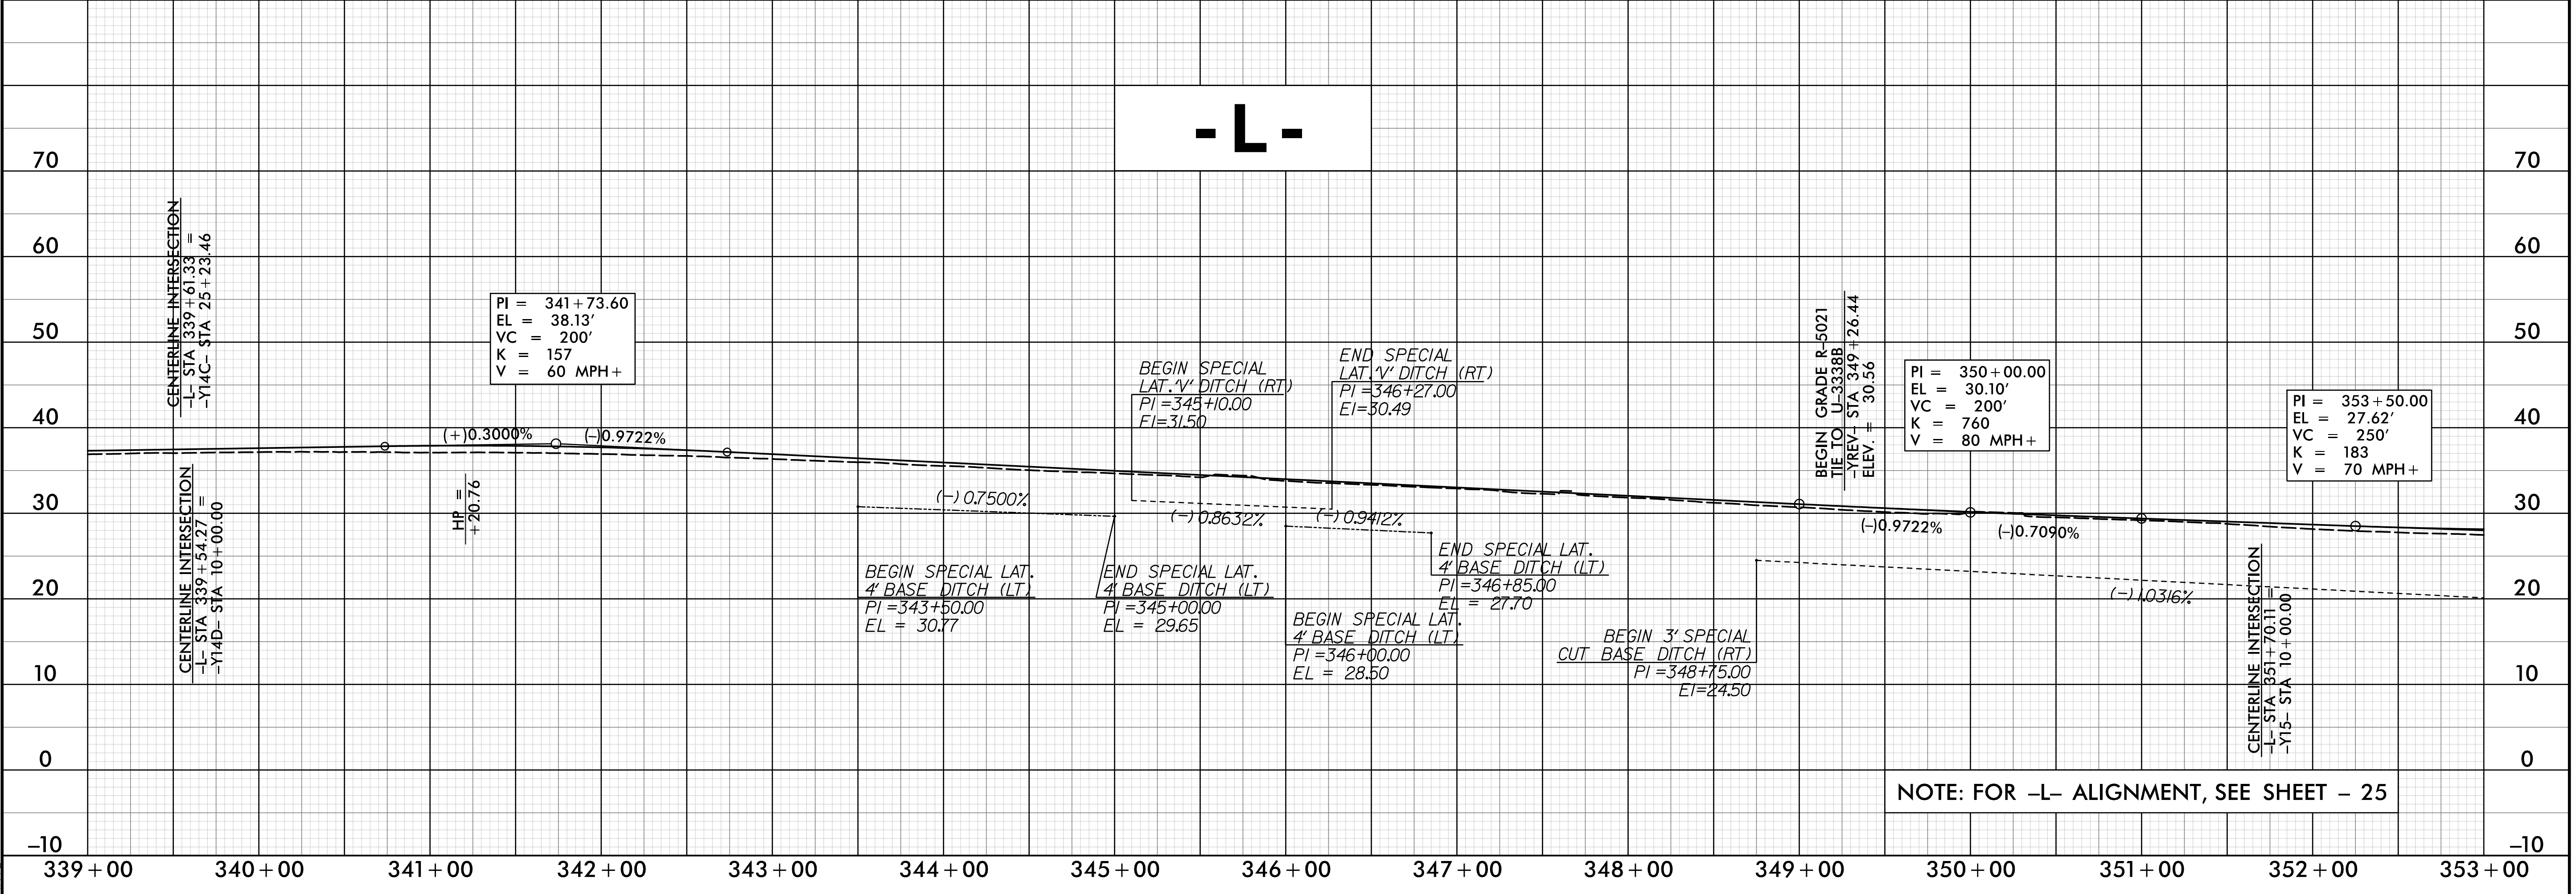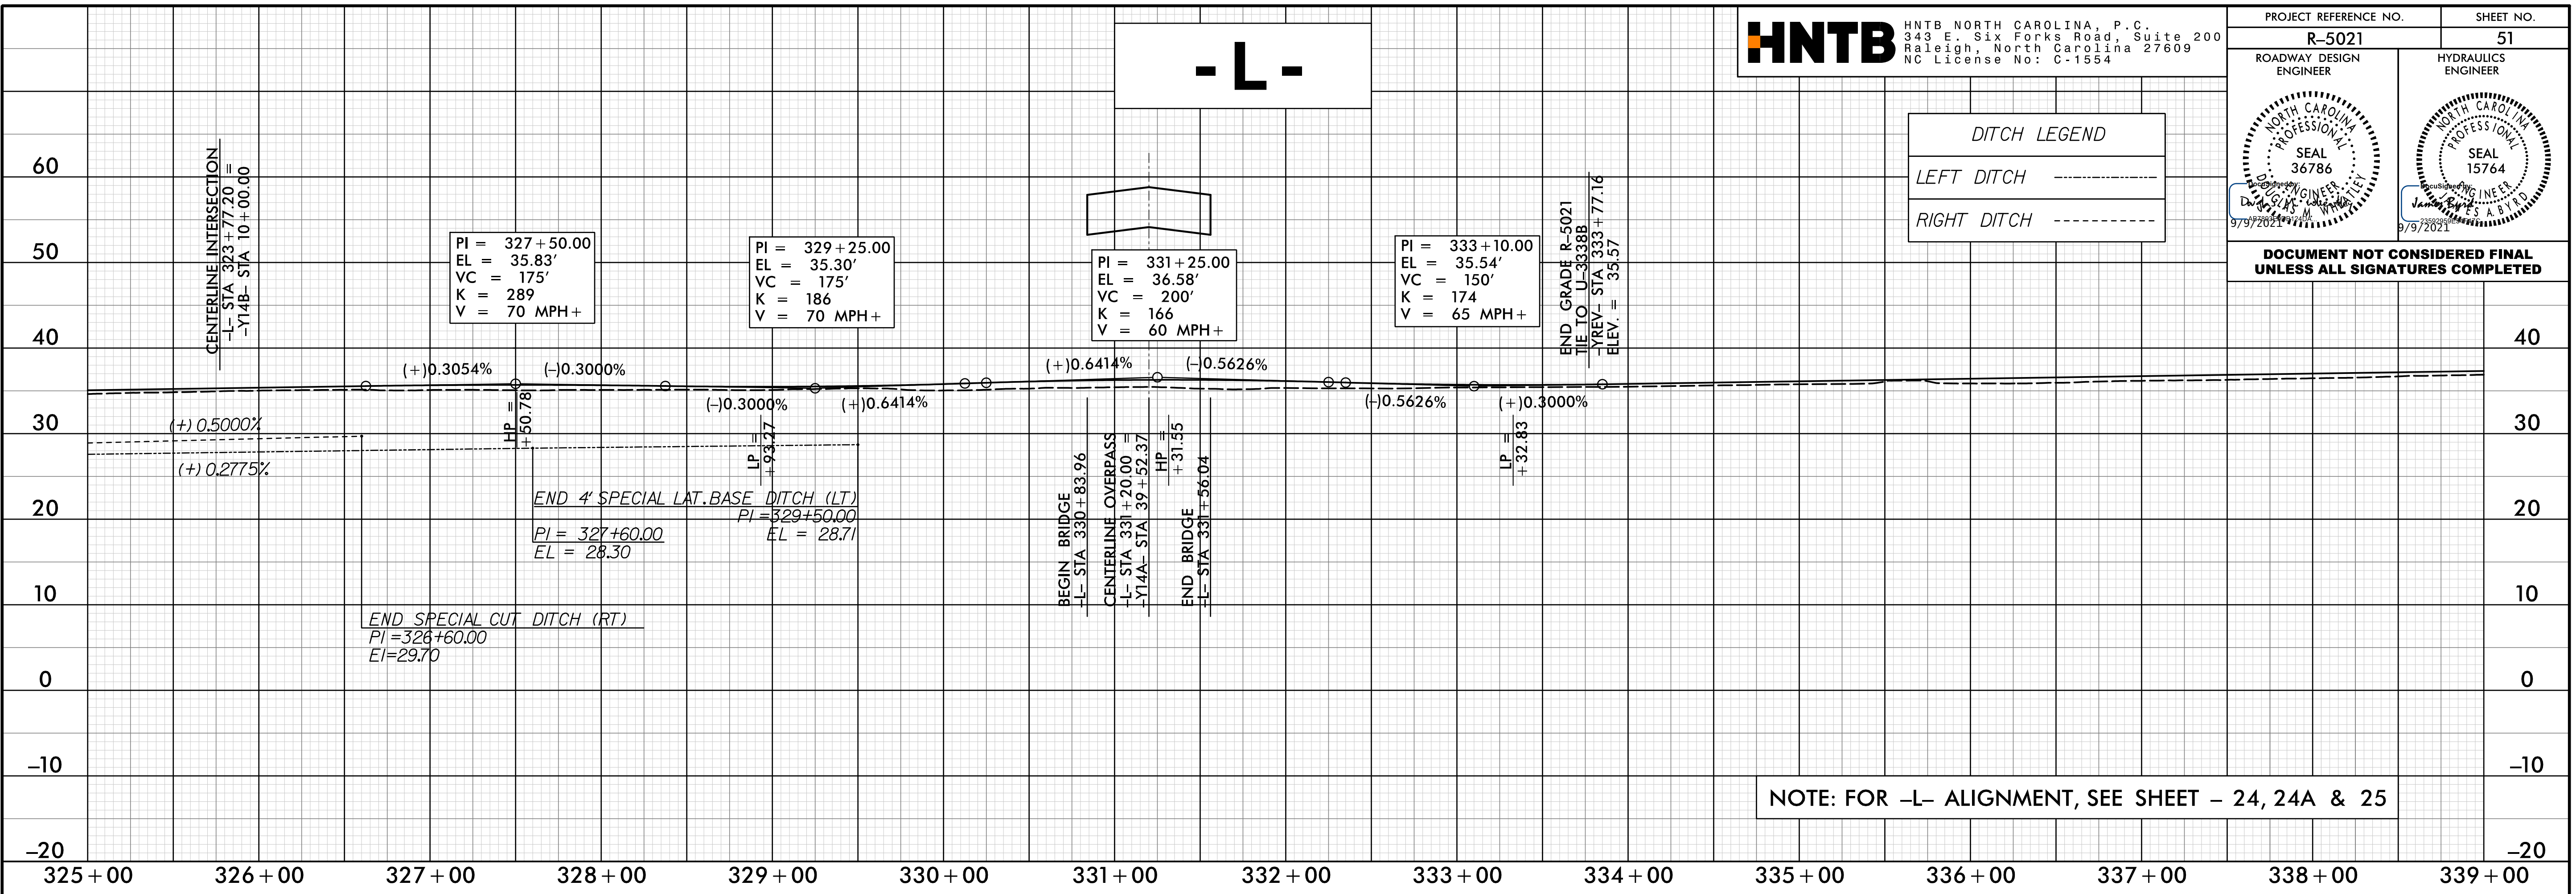

22-JUL-2021 09:58
 (Roadway) (P-co) (R-5021) (RDY_PFL_PSH51.dgn)
 DATE