
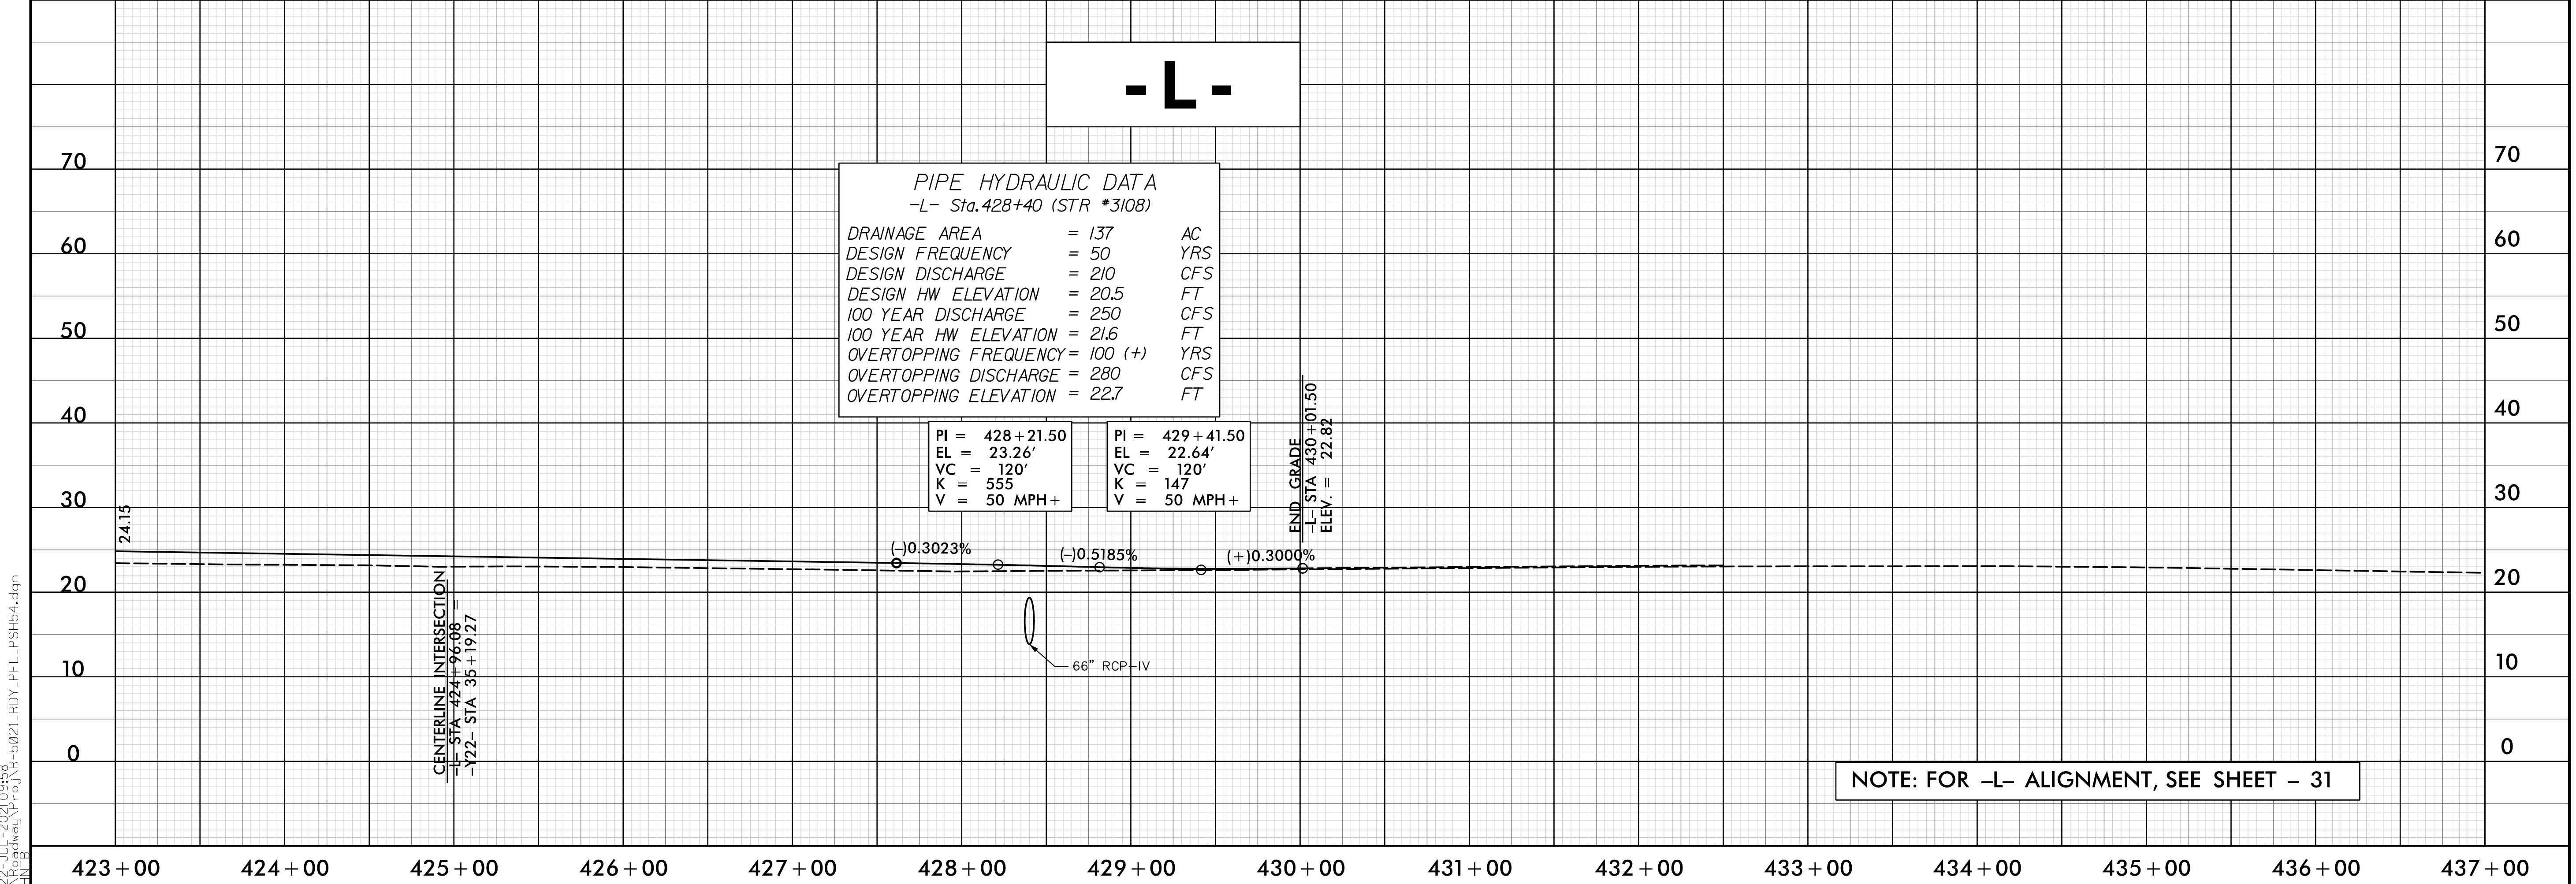


5/28/2021

PROJECT REFERENCE NO. R-5021	SHEET NO. 54
ROADWAY DESIGN ENGINEER	HYDRAULICS ENGINEER

DOCUMENT NOT CONSIDERED FINAL UNLESS ALL SIGNATURES COMPLETED

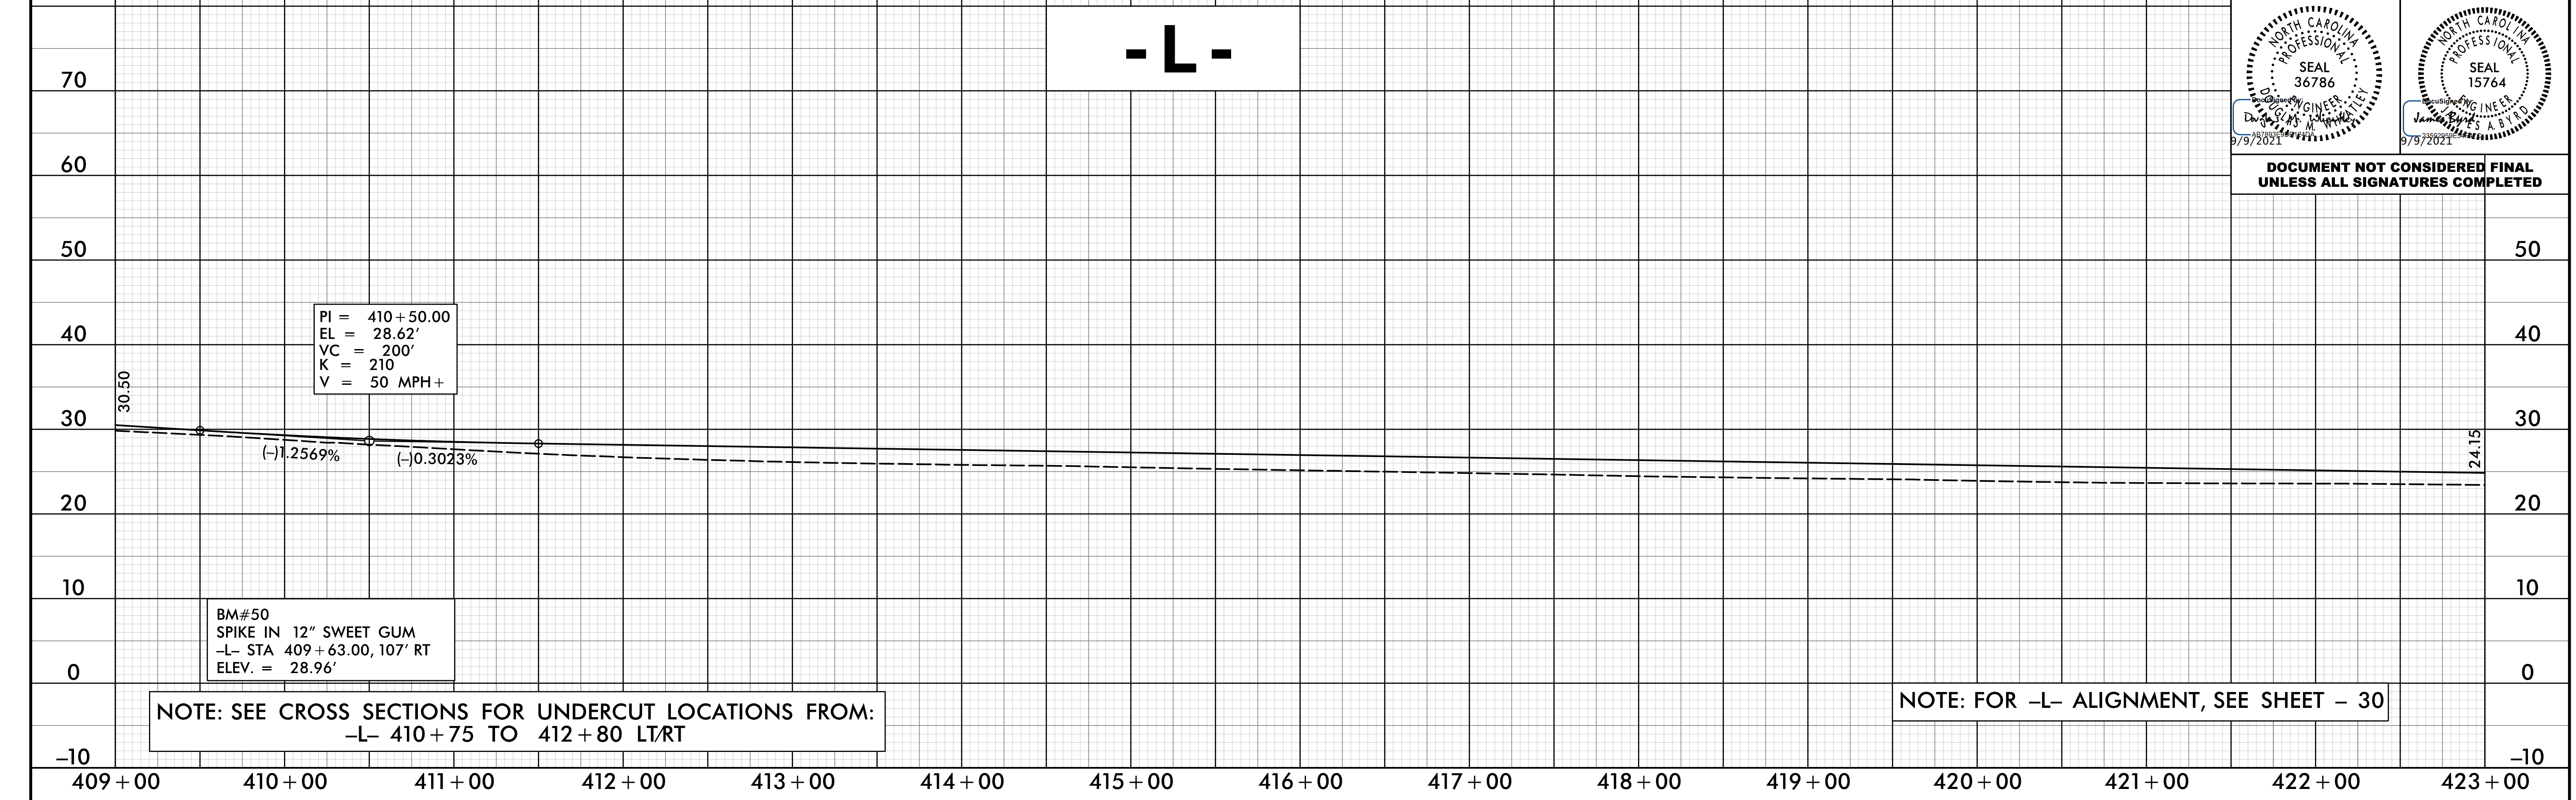

22-JUL-2021 09:58
 \\p01dway\p-coj\5021\RDY_PFL_PSH54.dgn
 TITLE