

5/28/99

PROJECT REFERENCE NO. R-5021	SHEET NO. 55
ROADWAY DESIGN ENGINEER	HYDRAULICS ENGINEER


DITCH LEGEND

LEFT DITCH -----

RIGHT DITCH -----

DOCUMENT NOT CONSIDERED FINAL UNLESS ALL SIGNATURES COMPLETED

- YREV -

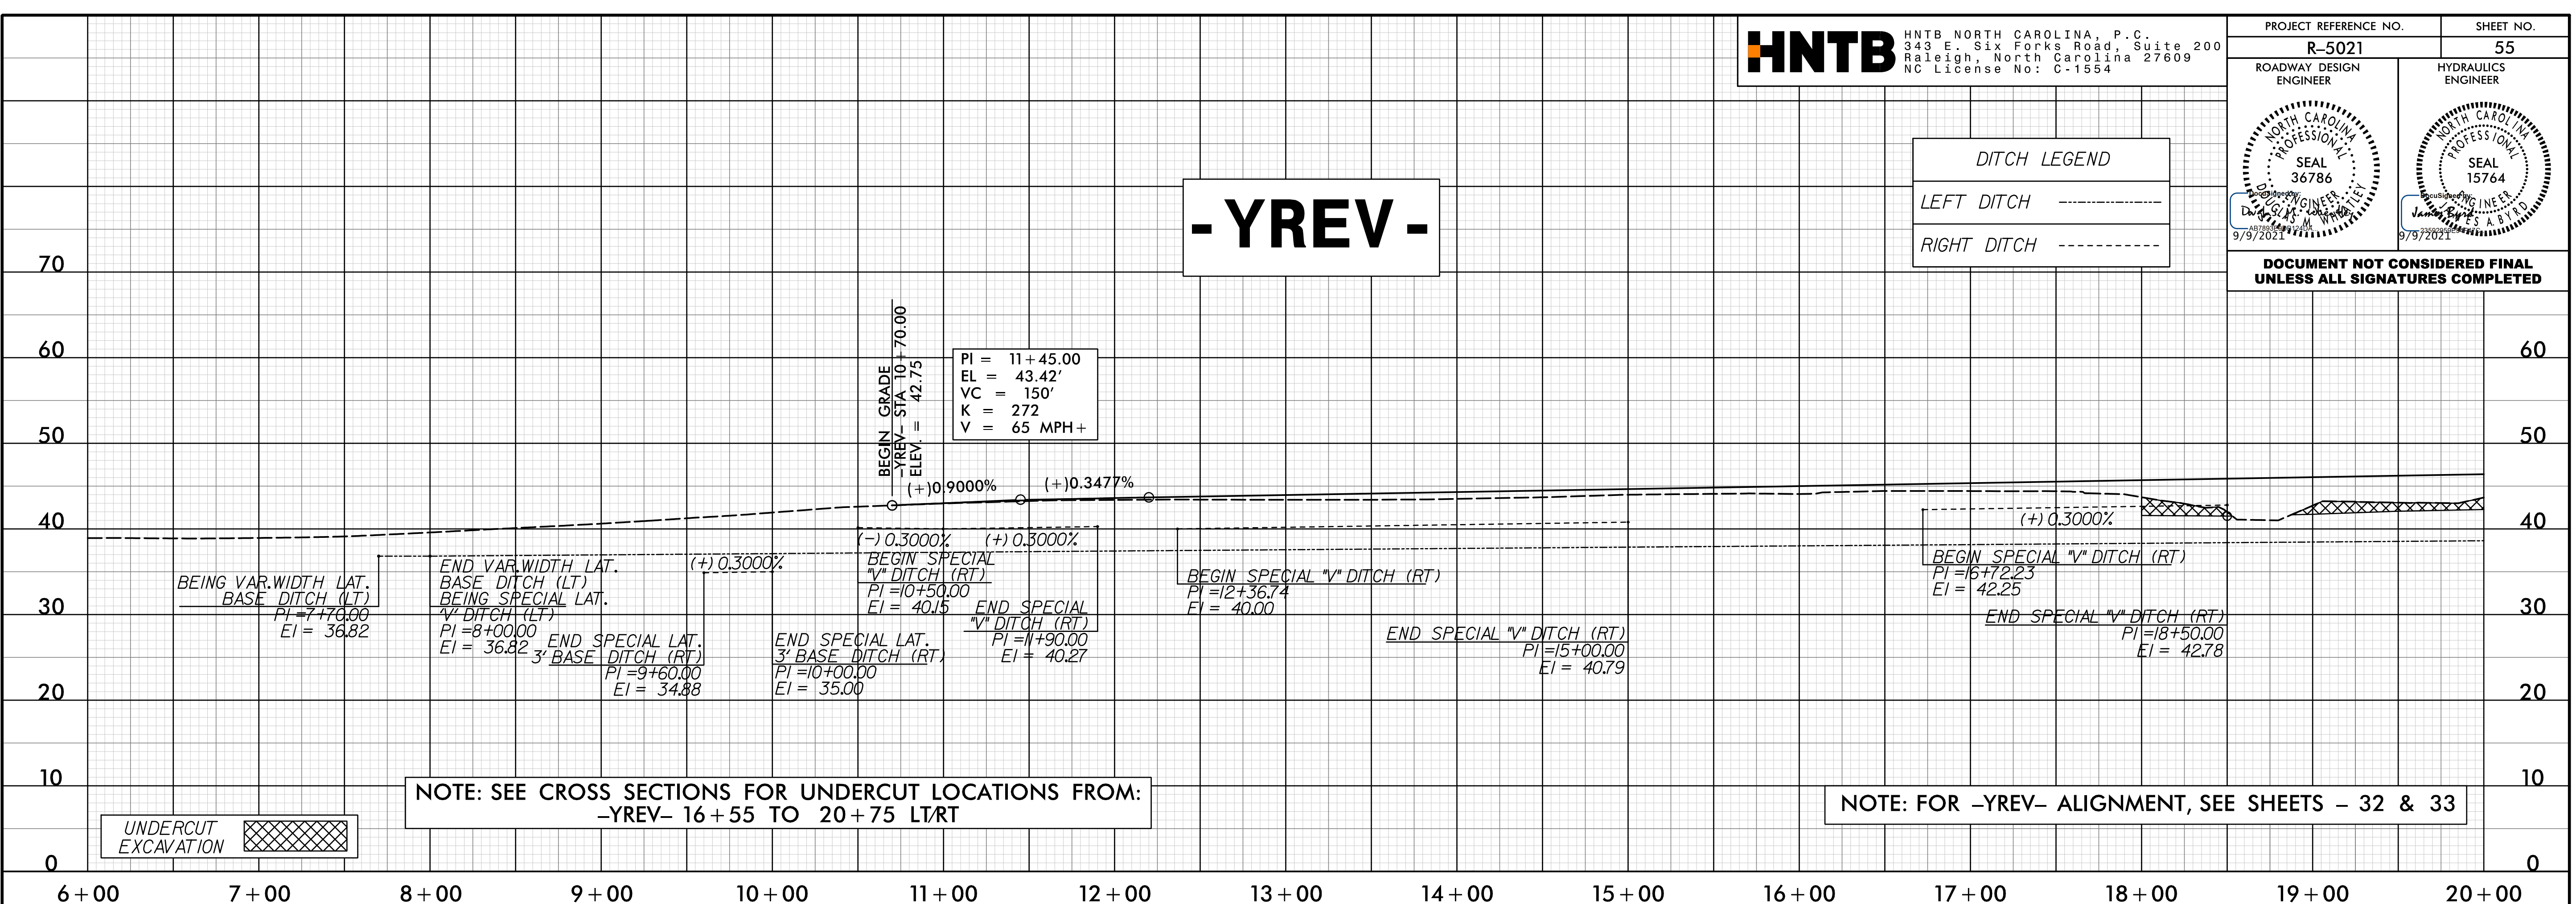


UNDERCUT EXCAVATION

NOTE: SEE CROSS SECTIONS FOR UNDERCUT LOCATIONS FROM:
 -YREV- 16+55 TO 20+75 LT/RT

NOTE: FOR -YREV- ALIGNMENT, SEE SHEETS - 32 & 33

- YREV -

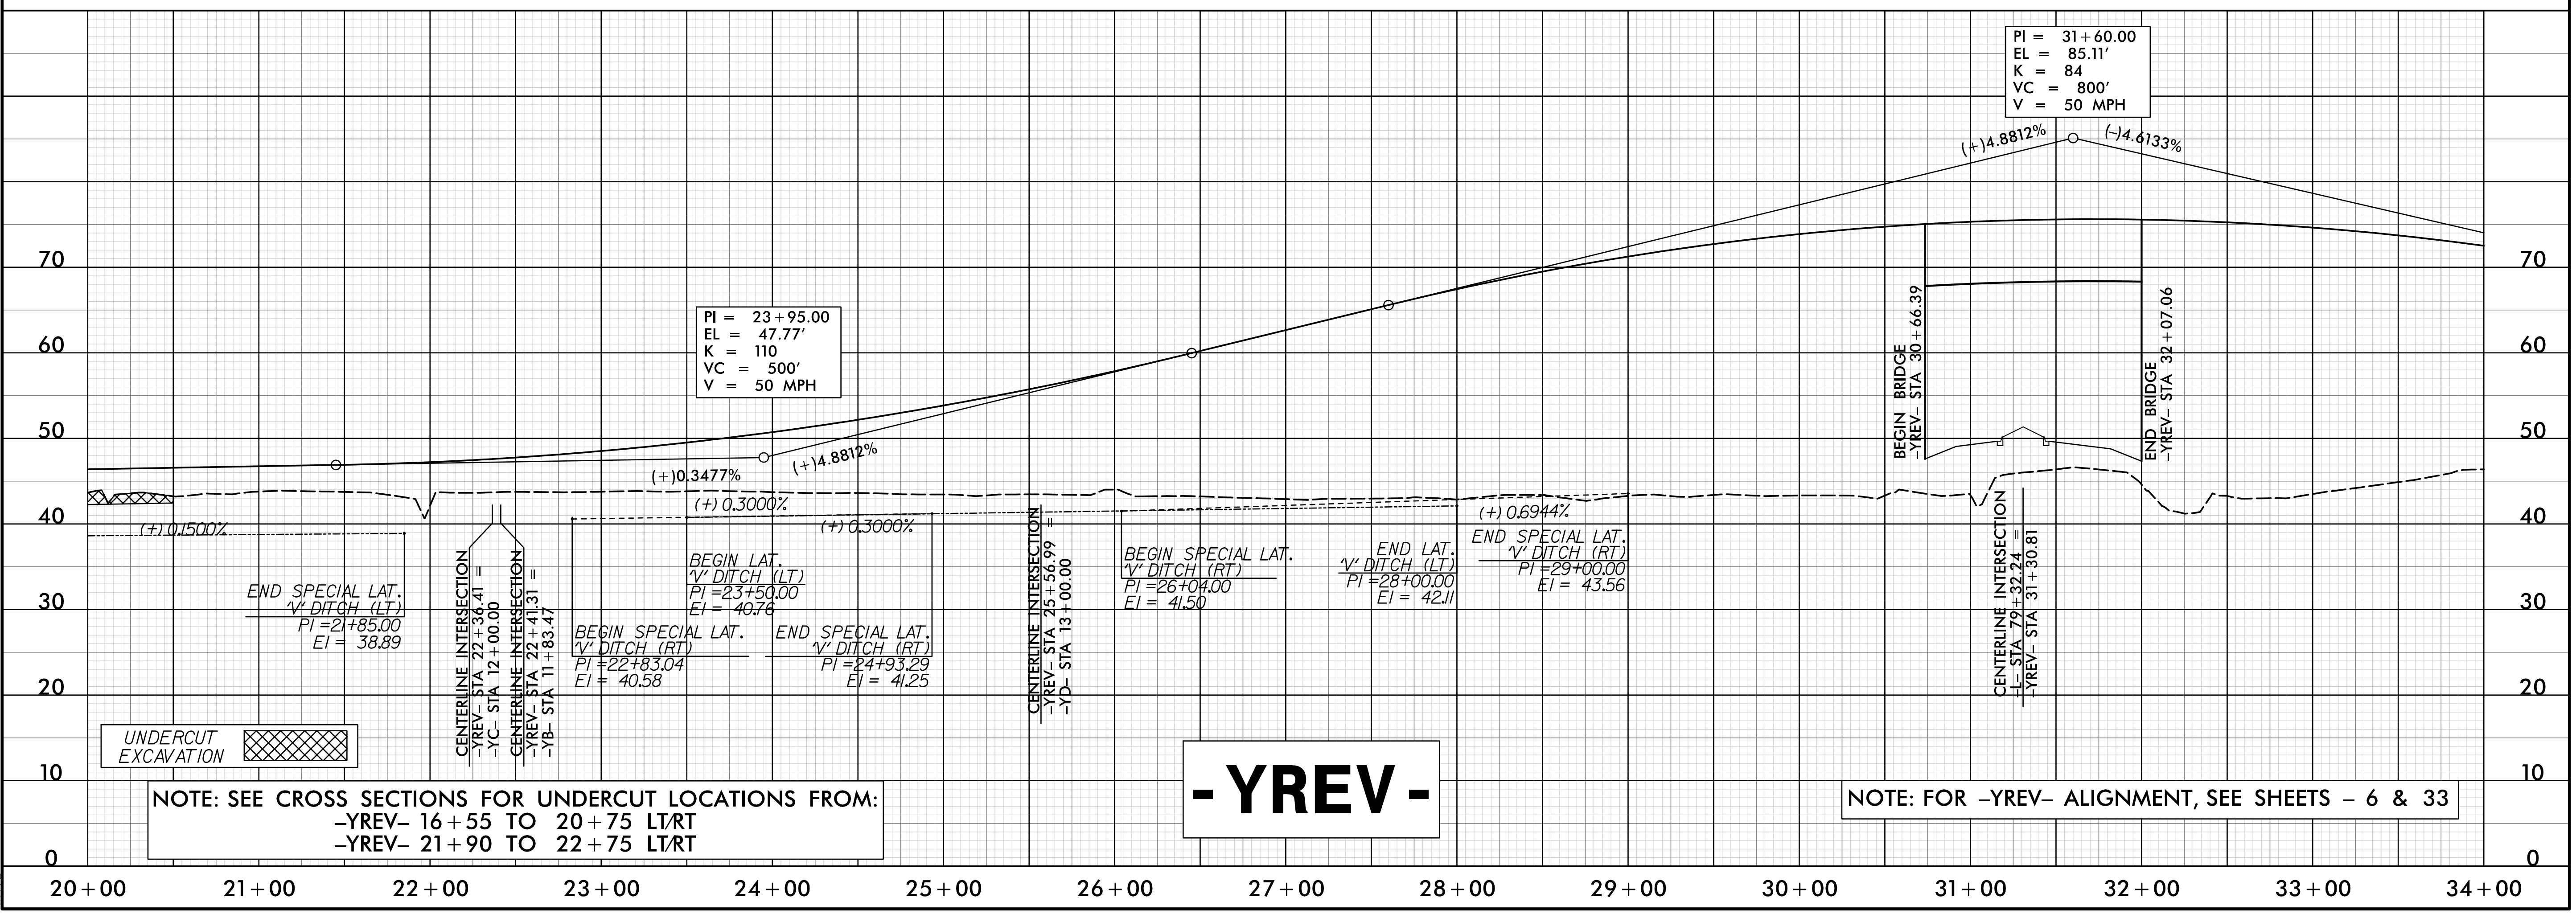

UNDERCUT EXCAVATION

NOTE: SEE CROSS SECTIONS FOR UNDERCUT LOCATIONS FROM:
 -YREV- 16+55 TO 20+75 LT/RT
 -YREV- 21+90 TO 22+75 LT/RT

NOTE: FOR -YREV- ALIGNMENT, SEE SHEETS - 6 & 33

22-JUL-2021 09:58
 (Roadway) (P-co) (R-5021) (RDY_PFL_PSH55.dgn)