

5/28/21

HNTB HNTB NORTH CAROLINA, P.C.
 343 E. SIX FORKS ROAD, SUITE 200
 RALEIGH, NORTH CAROLINA 27609
 NC LICENSE NO: C-1554

PROJECT REFERENCE NO. R-5021	SHEET NO. 56
ROADWAY DESIGN ENGINEER	HYDRAULICS ENGINEER


- YREV -

DITCH LEGEND


LEFT DITCH -----

RIGHT DITCH -----

DOCUMENT NOT CONSIDERED FINAL UNLESS ALL SIGNATURES COMPLETED

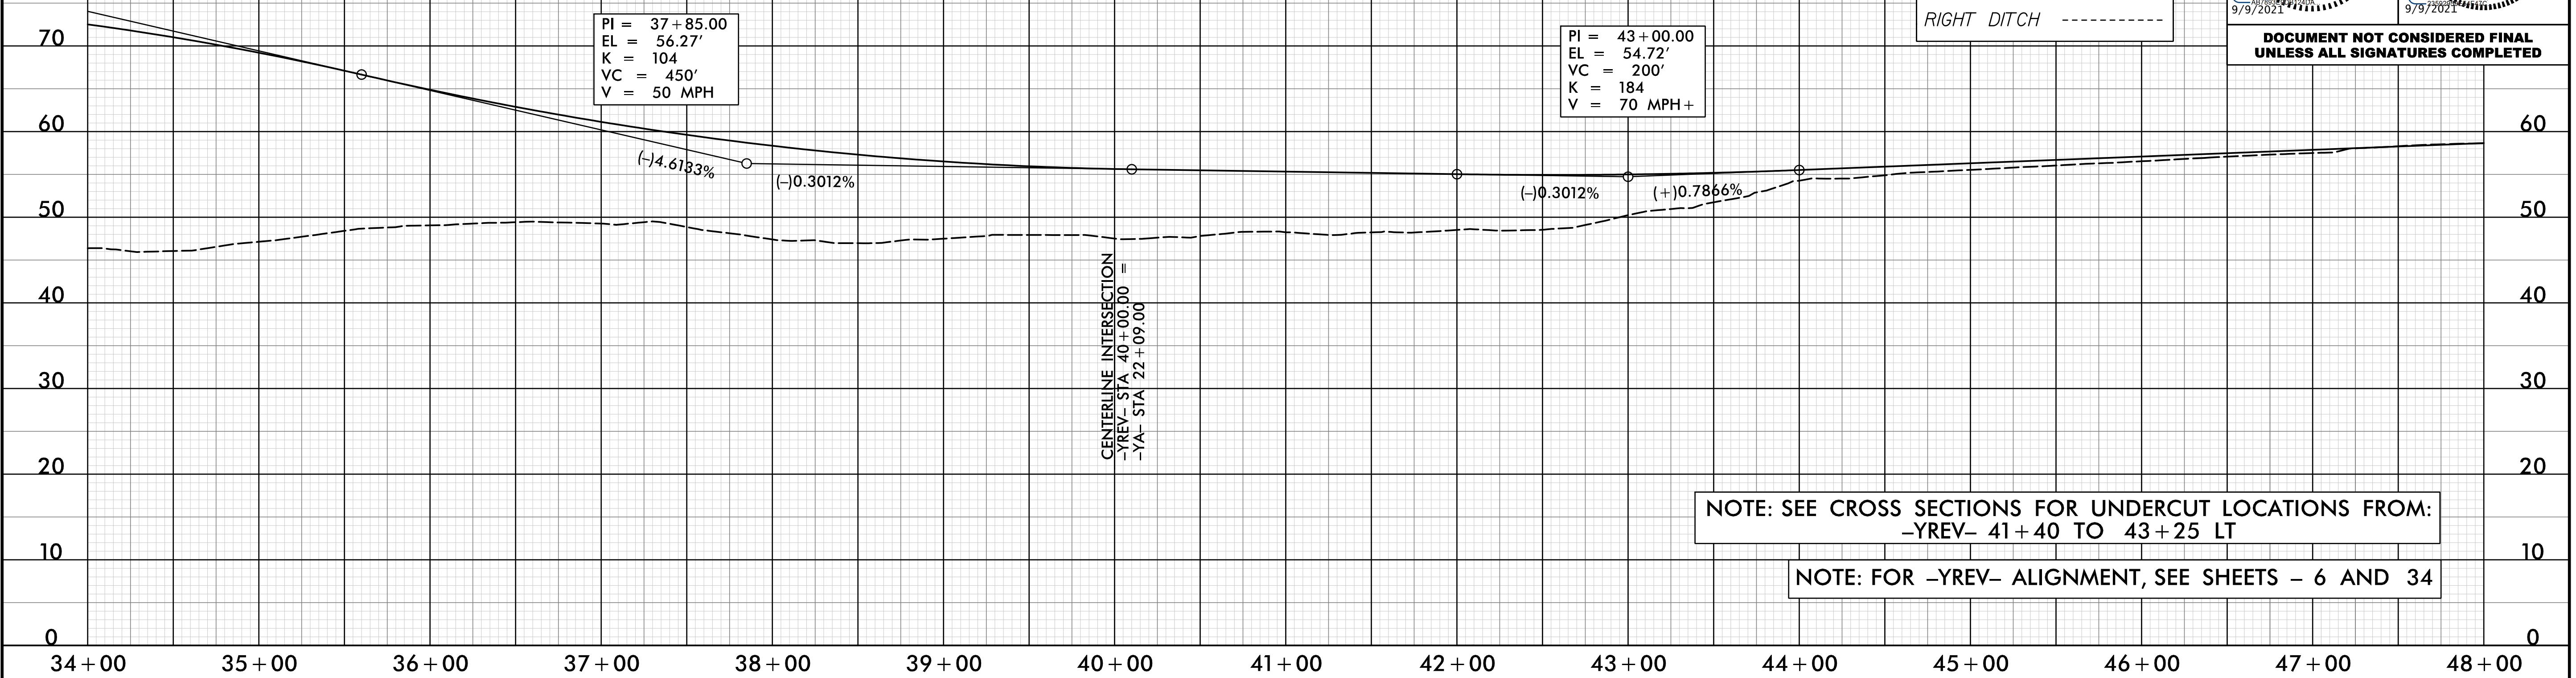

- YREV -

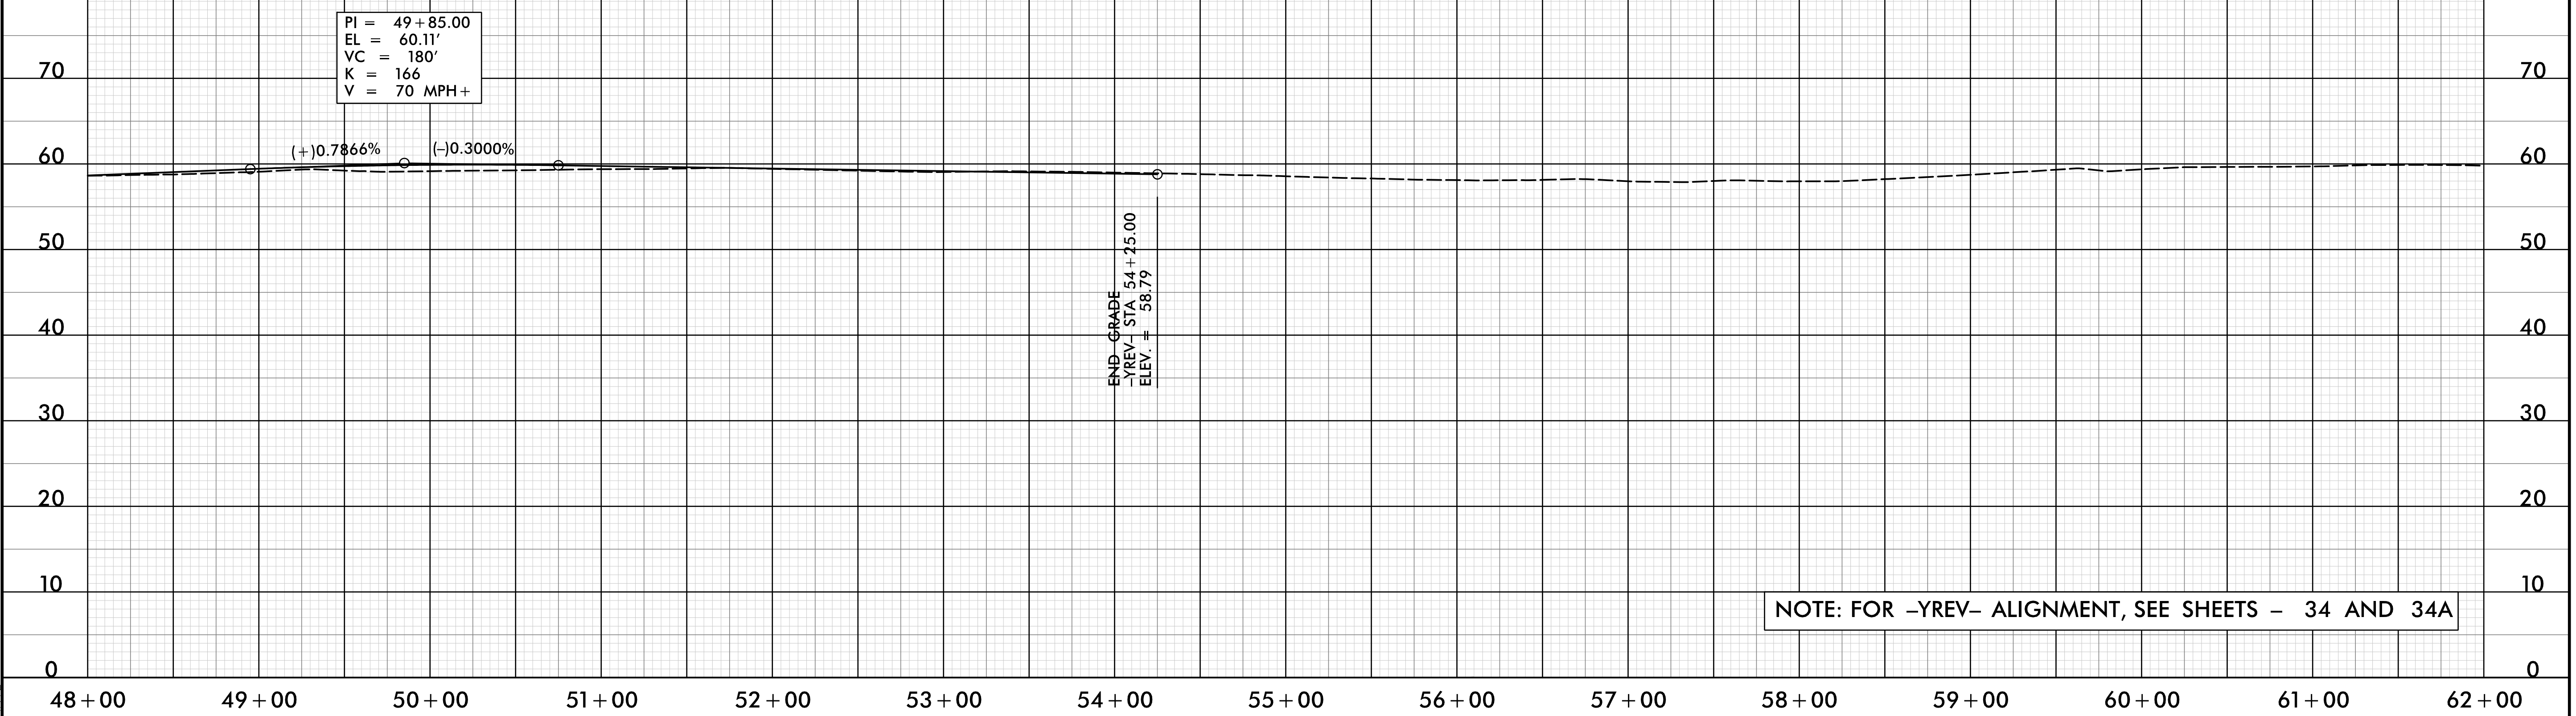

22-JUL-2021 09:58
 N:\Roadway\Projects\5021\RDY_PFL_PSH56.dgn
 HNTB