


5/28/2021

PROJECT REFERENCE NO. R-5021	SHEET NO. 57
ROADWAY DESIGN ENGINEER	HYDRAULICS ENGINEER
<i>James M. Whitley</i> SEAL 36786 10/29/2021	<i>James Beal</i> SEAL 15764 11/1/2021


**DOCUMENT NOT CONSIDERED FINAL
UNLESS ALL SIGNATURES COMPLETED**

- YAREV -

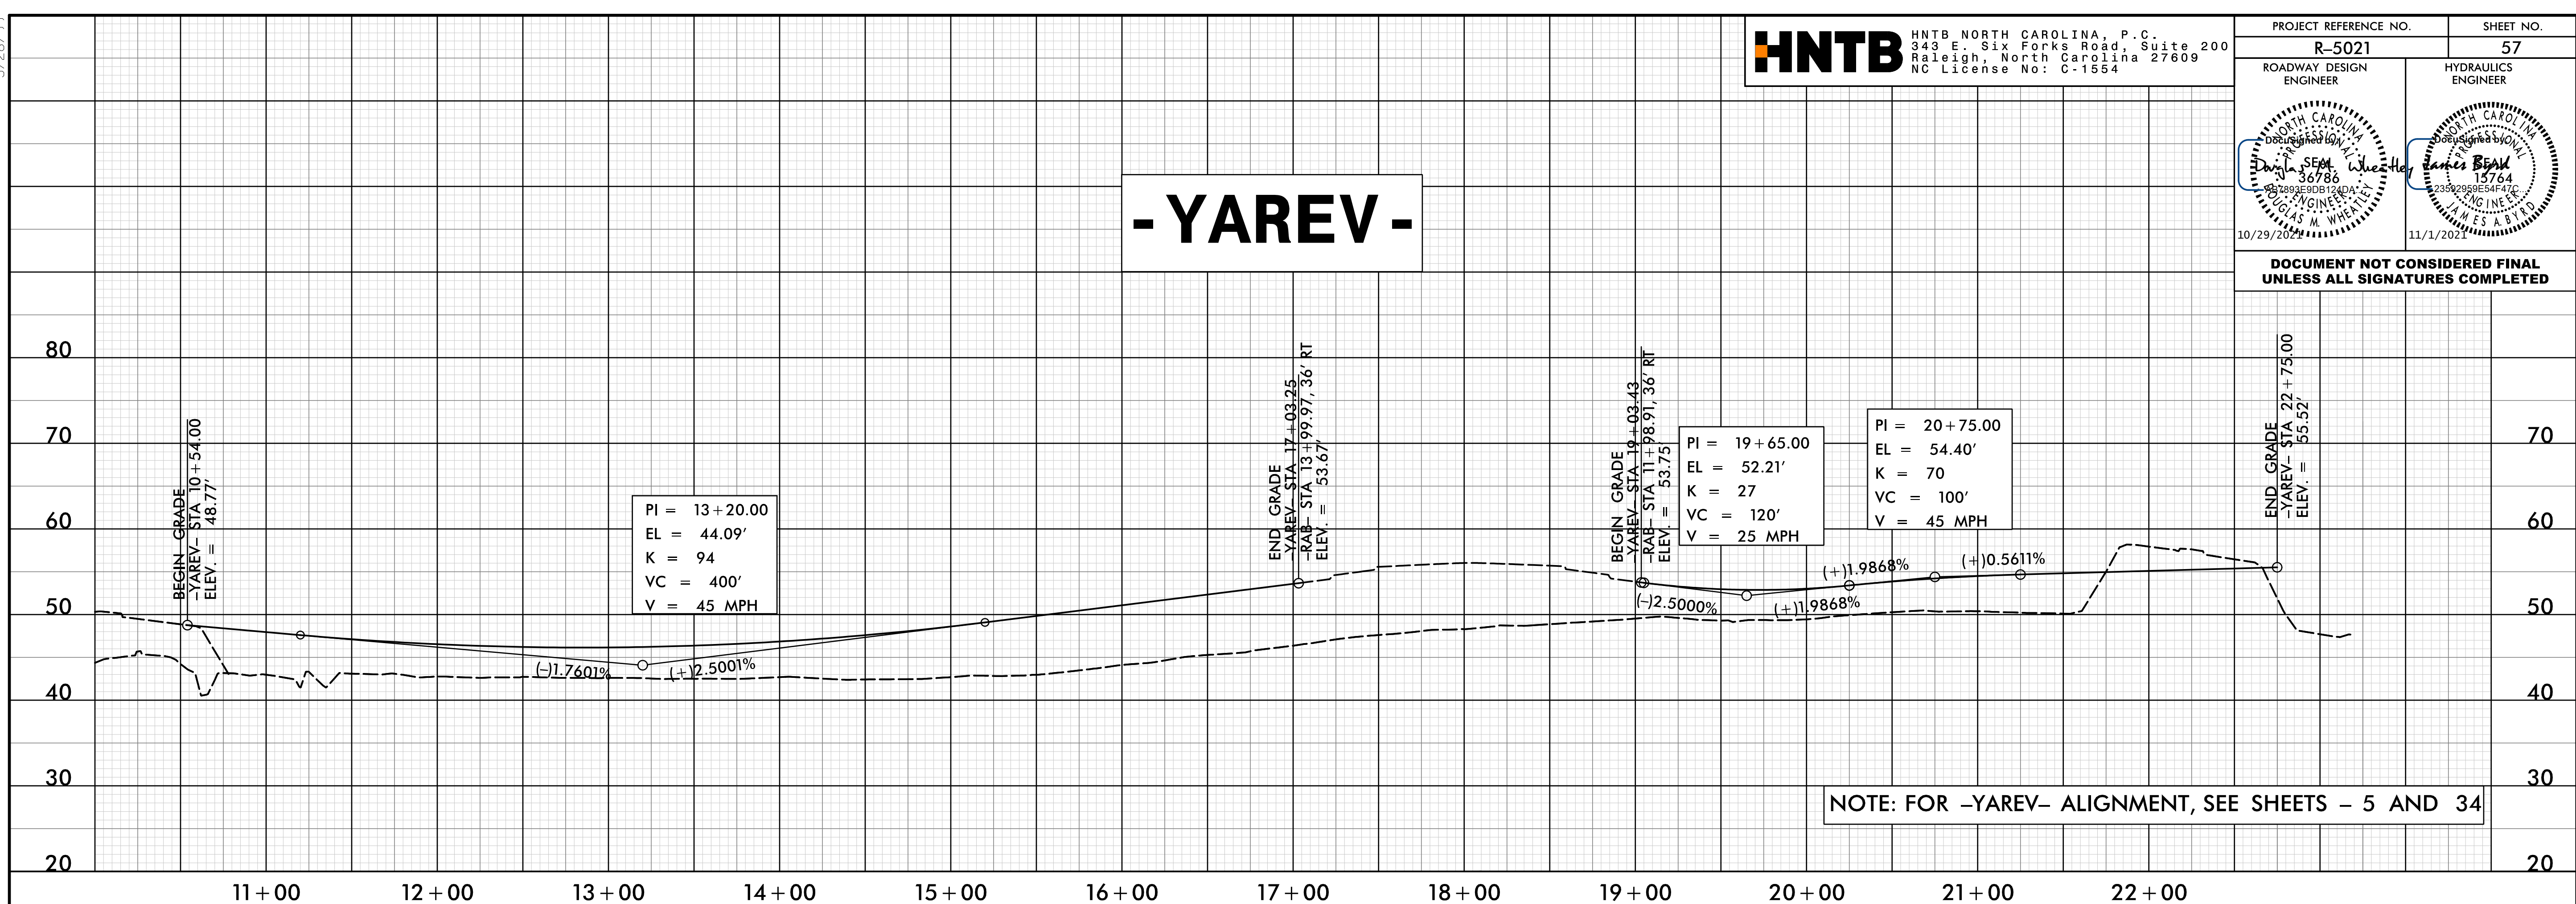

NOTE: FOR -YAREV- ALIGNMENT, SEE SHEETS - 5 AND 34

- YB -

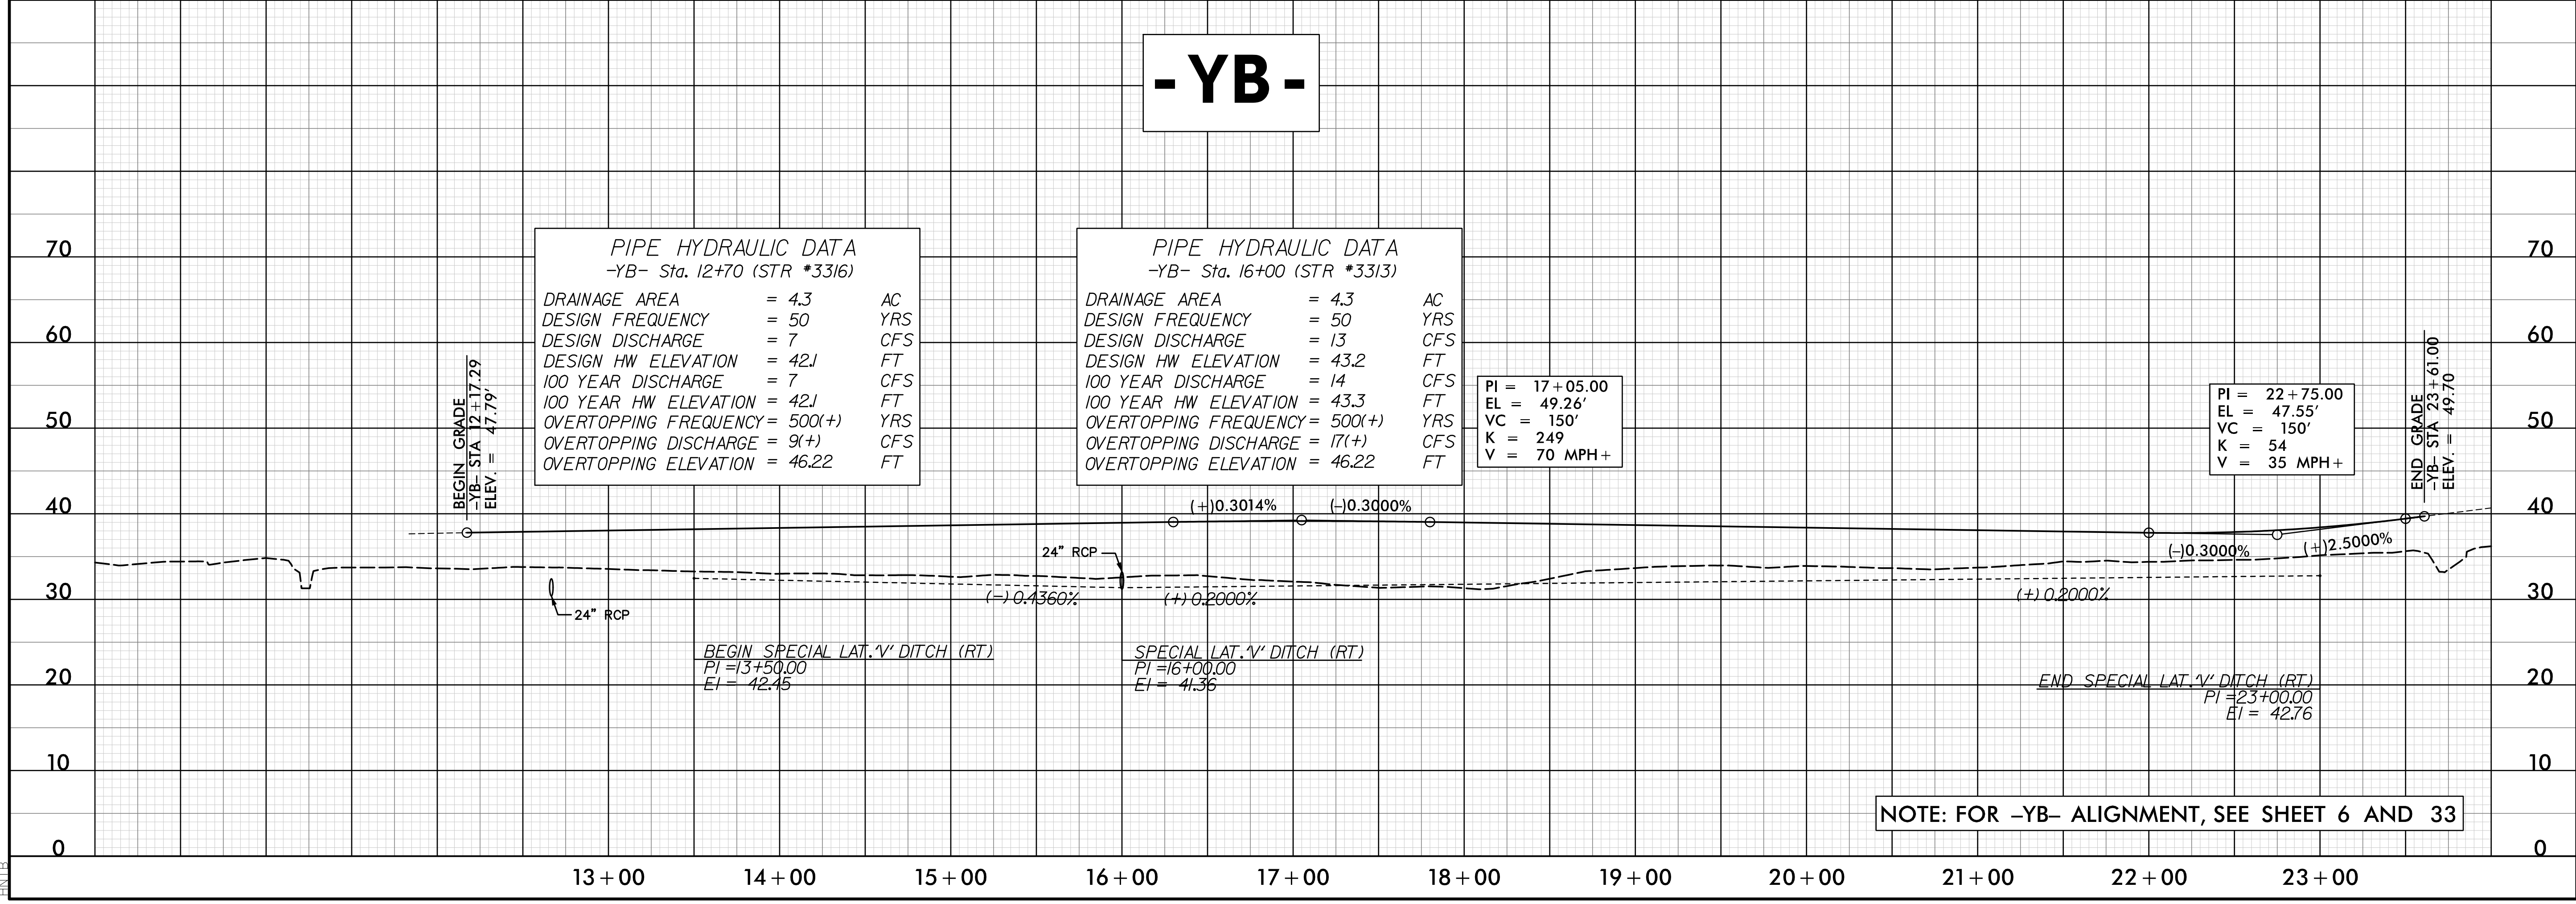

NOTE: FOR -YB- ALIGNMENT, SEE SHEET 6 AND 33

20 SEP 2021 16:03
C:\p03\work\5021\RDY_PFL_PSH57.dgn
HNTB