

5/28/20

PROJECT REFERENCE NO. <b>R-5021</b>	SHEET NO. <b>62</b>
ROADWAY DESIGN ENGINEER	HYDRAULICS ENGINEER



**DOCUMENT NOT CONSIDERED FINAL  
UNLESS ALL SIGNATURES COMPLETED**

**DITCH LEGEND**

LEFT DITCH	-----	70
RIGHT DITCH	-----	70

UNDERCUT EXCAVATION		50
---------------------	--	----

**NOTE: SEE CROSS SECTIONS FOR UNDERCUT LOCATIONS FROM: -Y10- 10+75 TO 11+80 LT/RT**

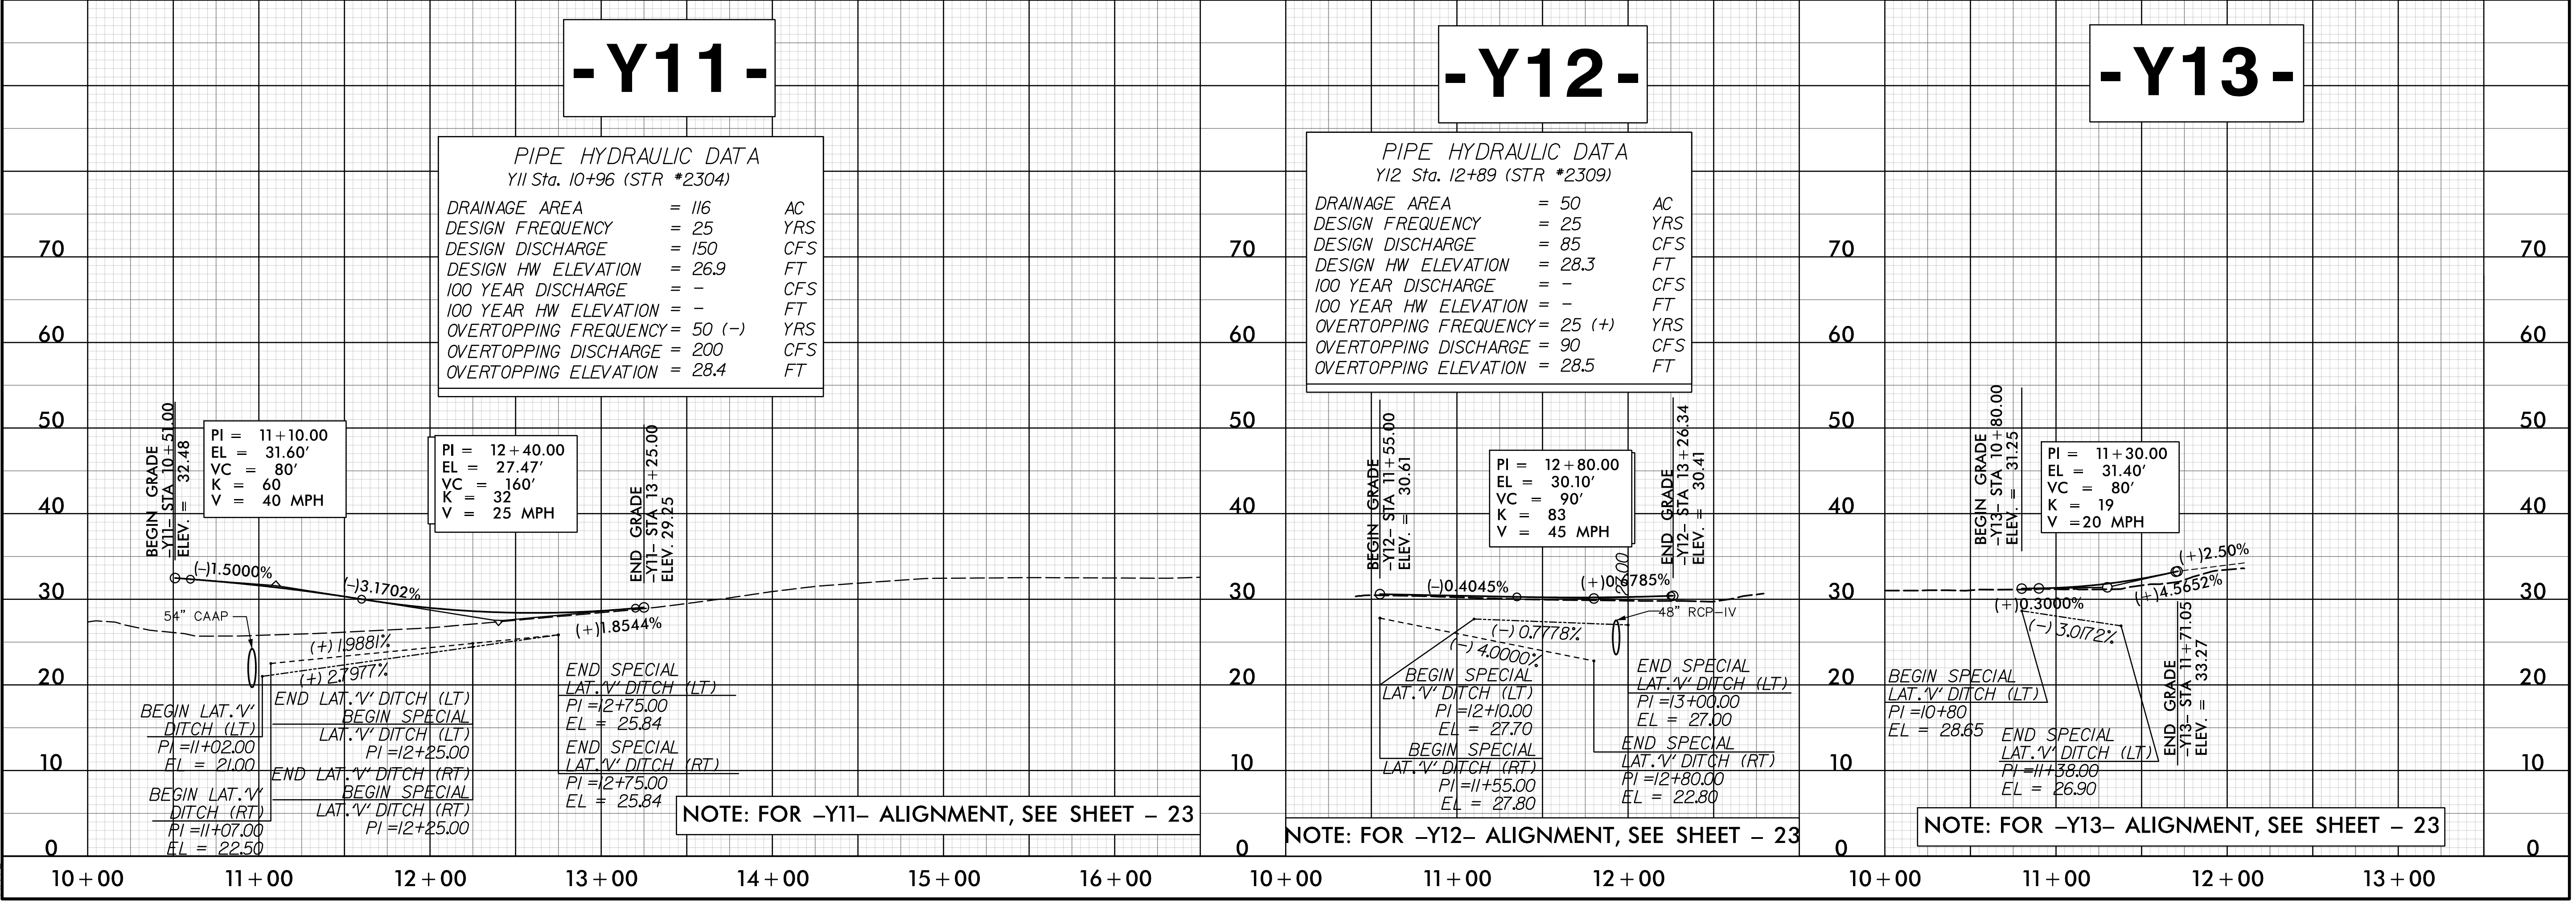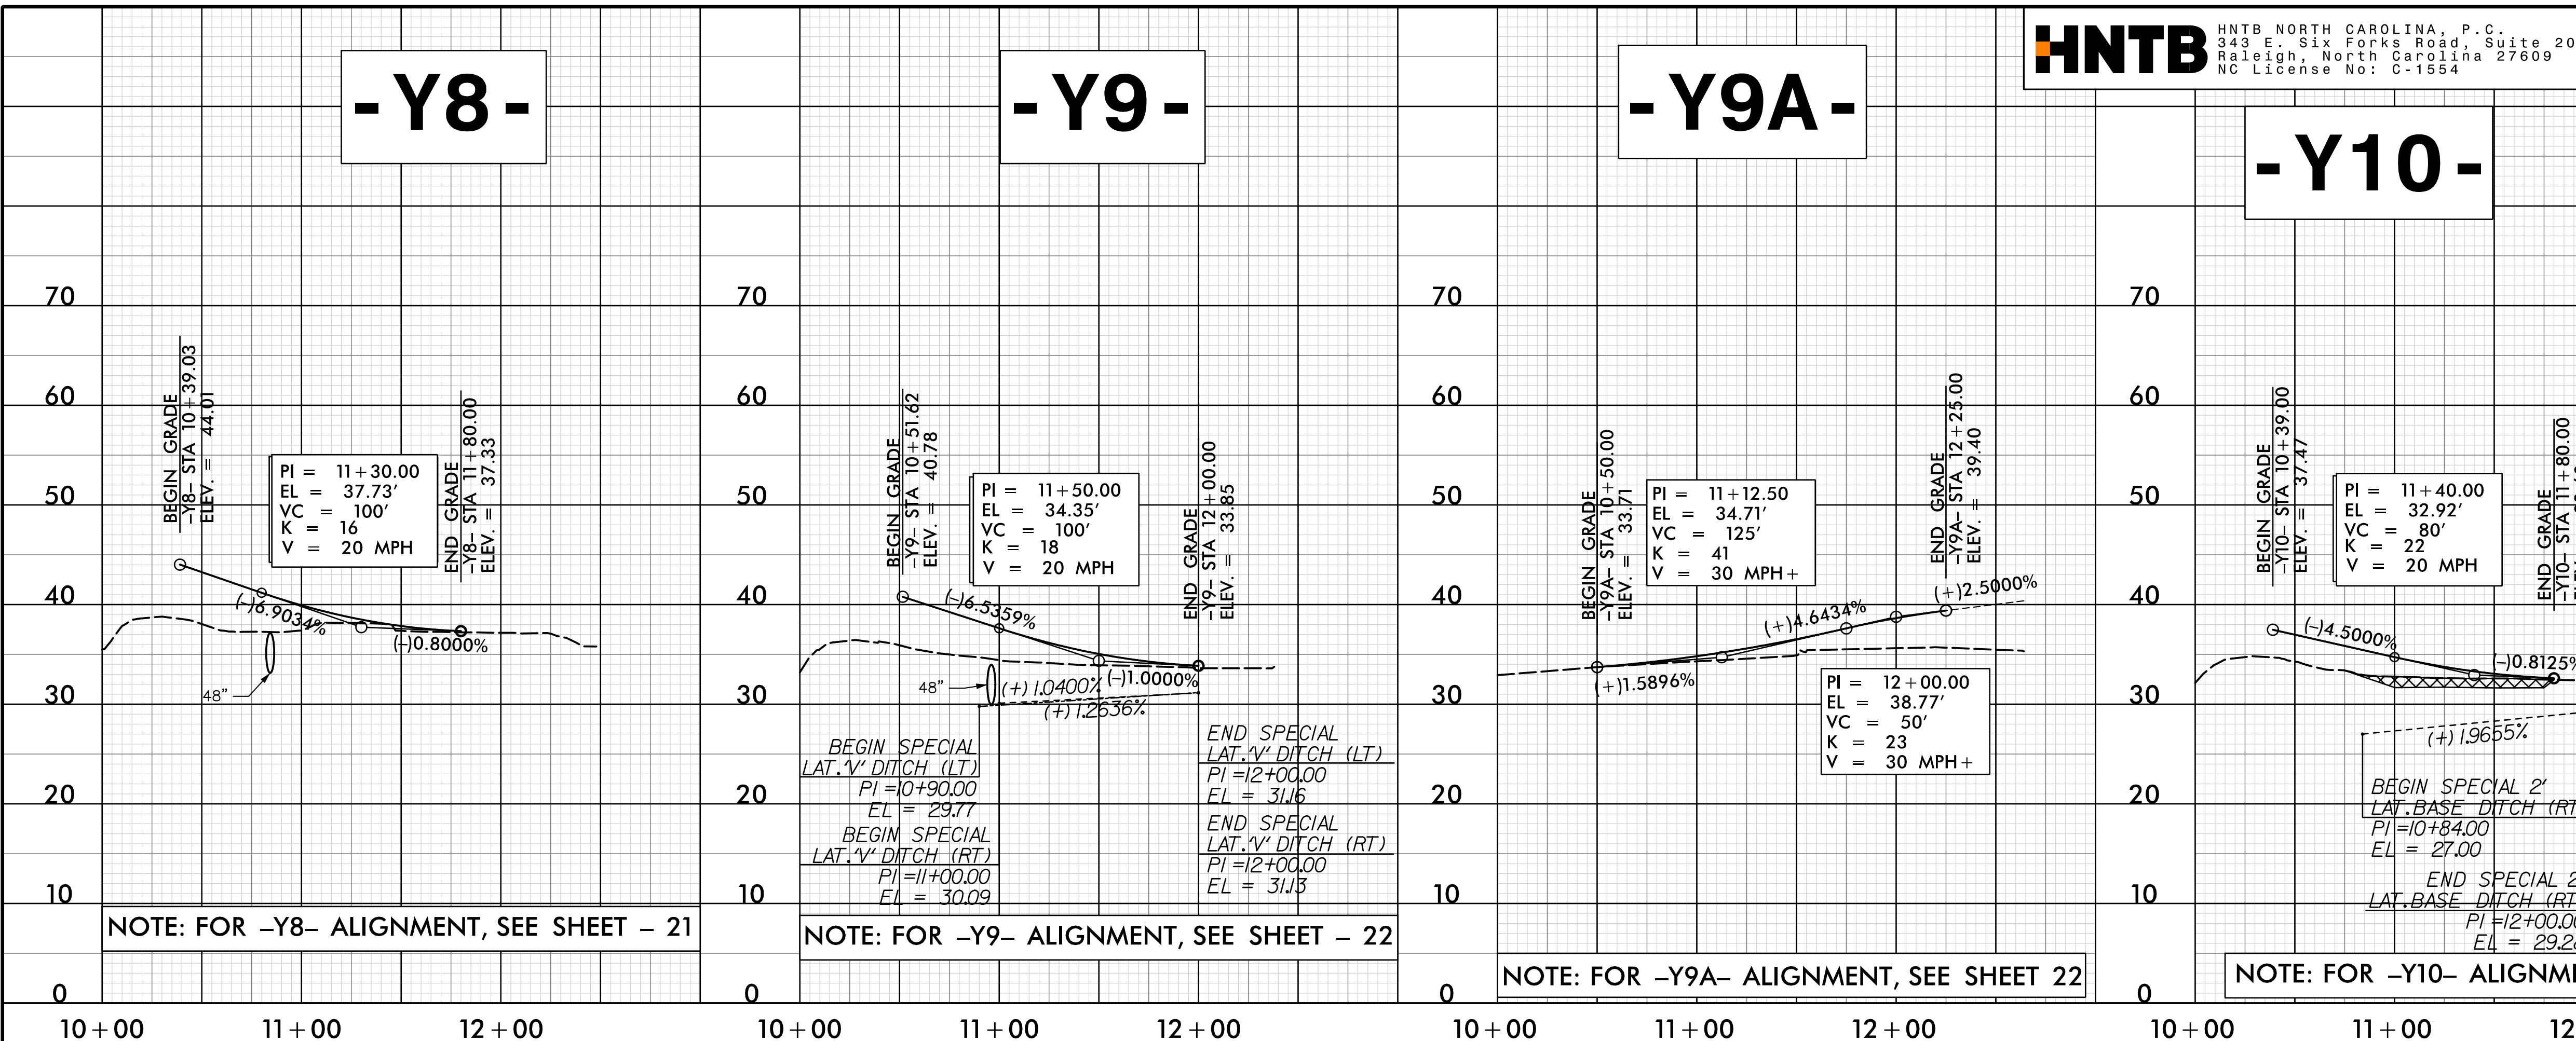

22-JUL-2021 09:58  
K:\Roadway\Projects\2021\RDY\_PFL\_PSH62.dgn  
A:\FILE