

5/28/19

HNTB HNTB NORTH CAROLINA, P.C.
 343 E. Six Forks Road, Suite 200
 Raleigh, North Carolina 27609
 NC License No: C-1554

PROJECT REFERENCE NO. R-5021	SHEET NO. 64
ROADWAY DESIGN ENGINEER 	HYDRAULICS ENGINEER


DOCUMENT NOT CONSIDERED FINAL UNLESS ALL SIGNATURES COMPLETED

-Y14A-


DITCH LEGEND

LEFT DITCH - - - - -

RIGHT DITCH - - - - -

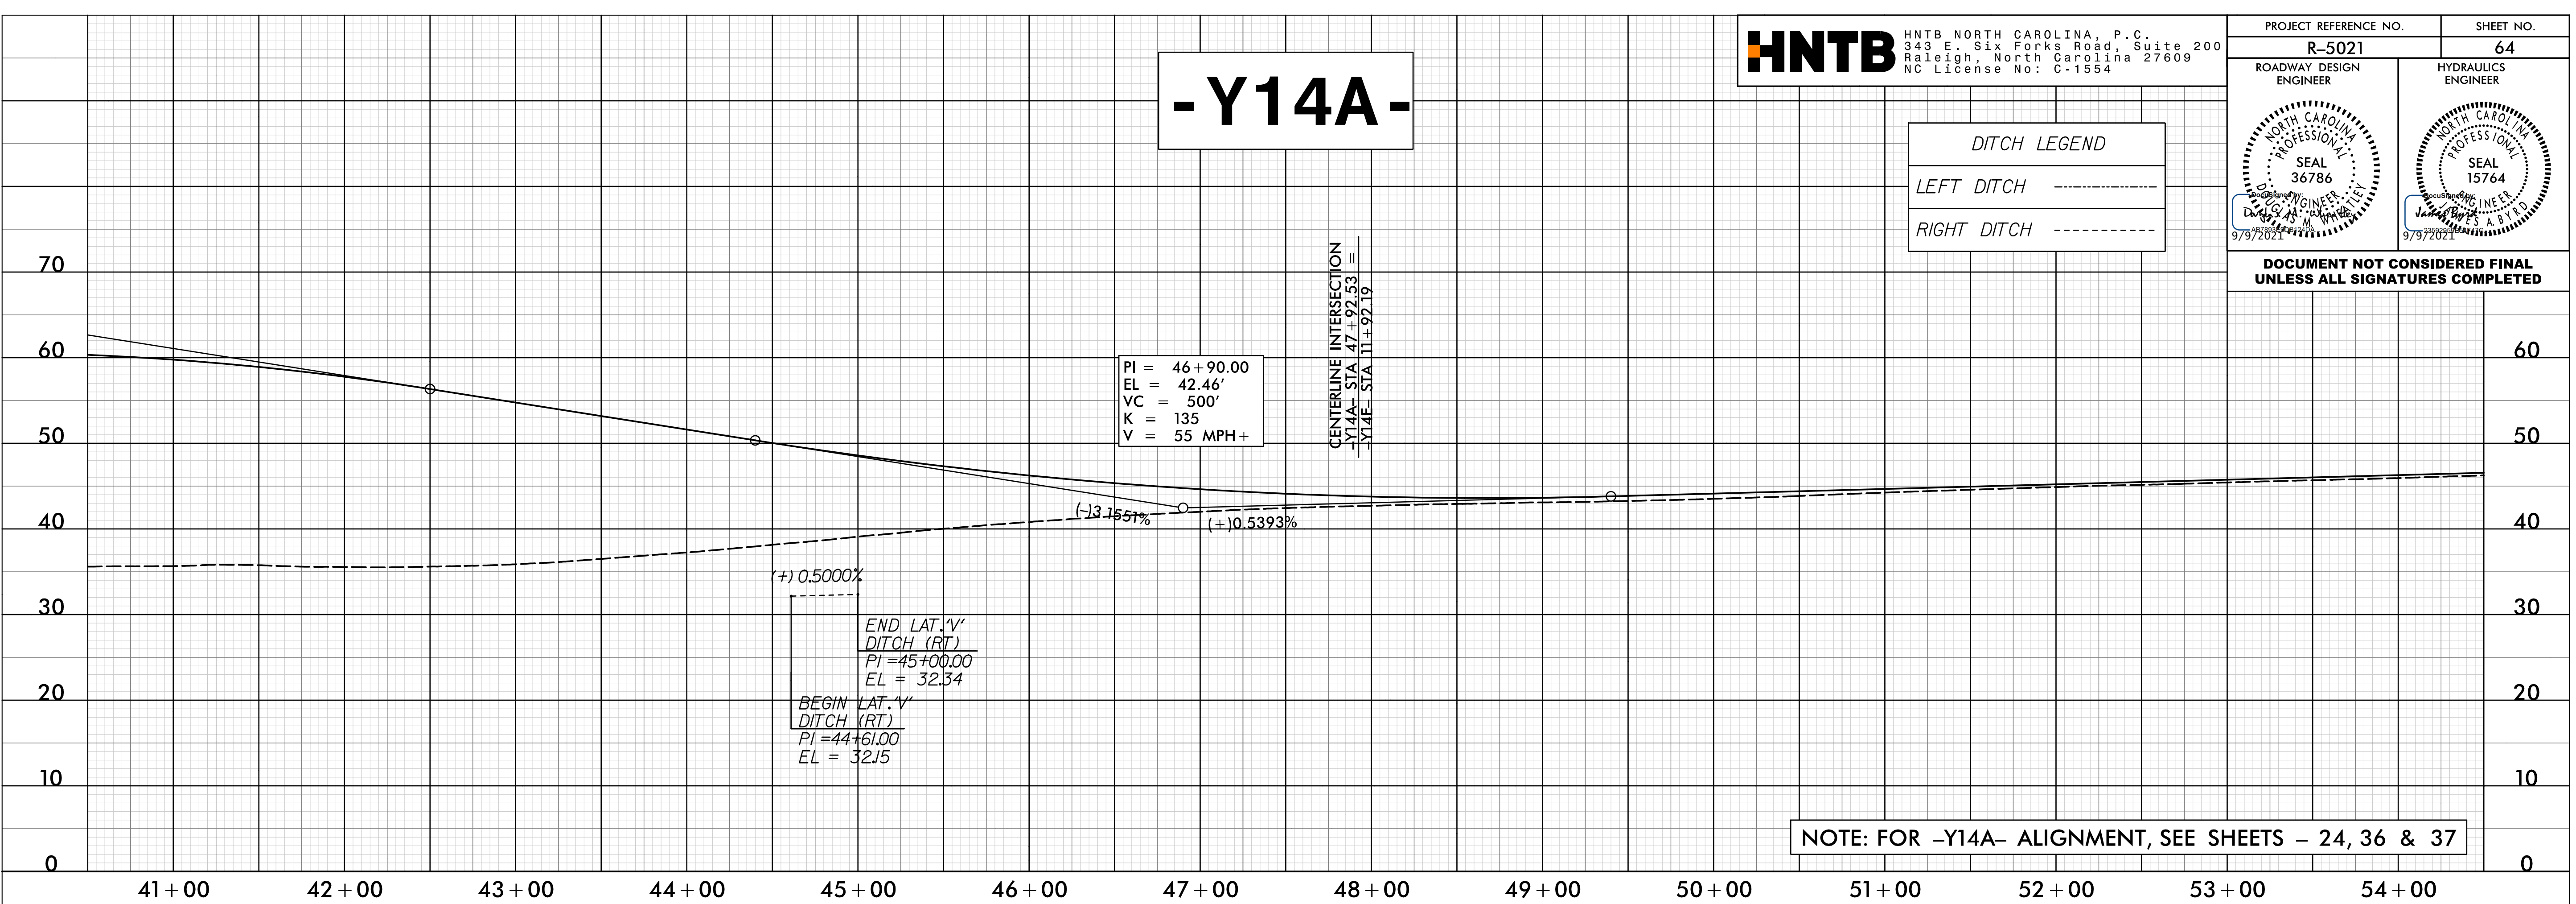

-Y14A-

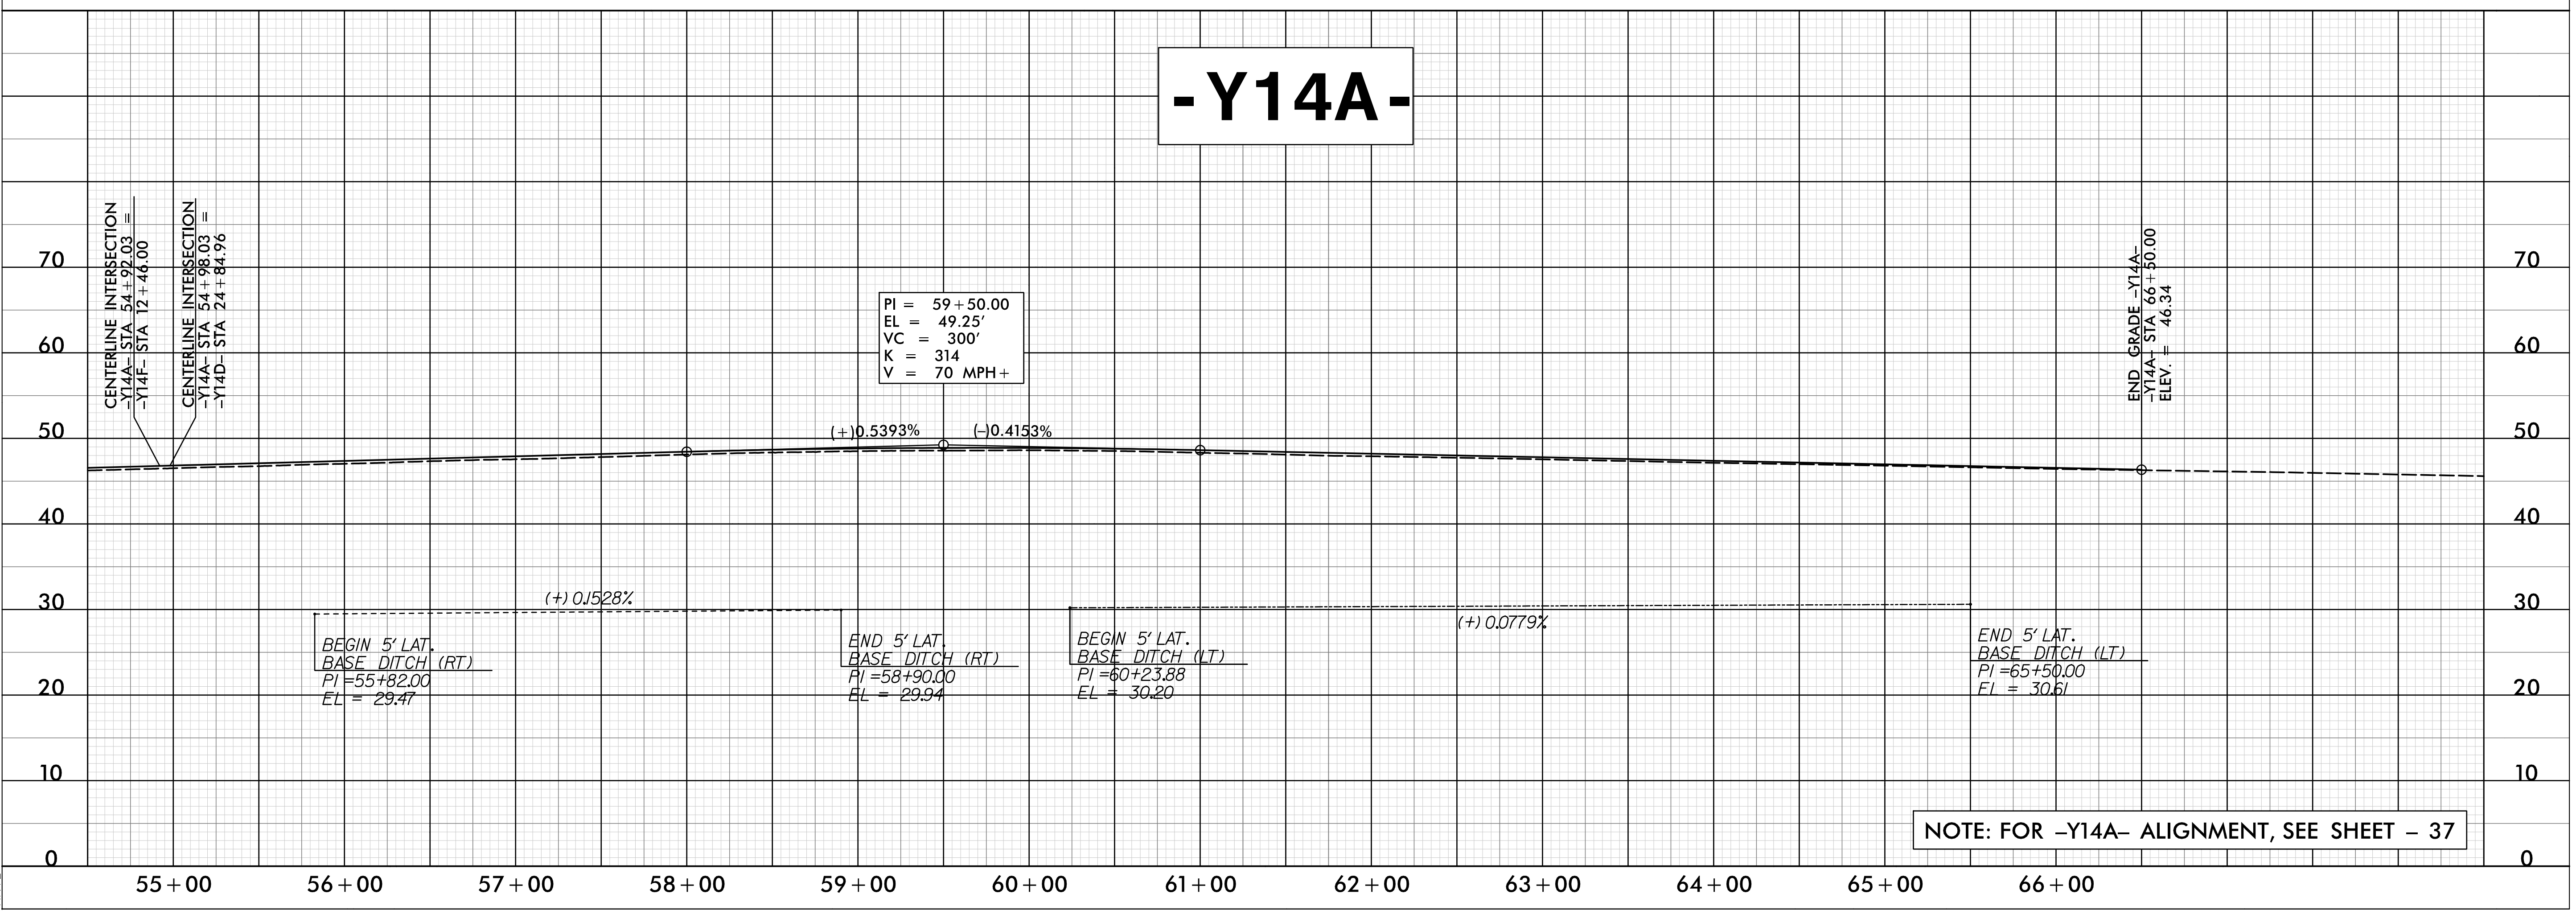

22-JUL-2021 09:58
 N:\Roadway\N-C\JVR-5021\FDY_PFL_PSH64.dgn
 HNTB