

5/28/19

PROJECT REFERENCE NO. R-5021	SHEET NO. 65
ROADWAY DESIGN ENGINEER	HYDRAULICS ENGINEER


DOCUMENT NOT CONSIDERED FINAL UNLESS ALL SIGNATURES COMPLETED

- Y14C -


DITCH LEGEND

LEFT DITCH - - - - -

RIGHT DITCH - - - - -

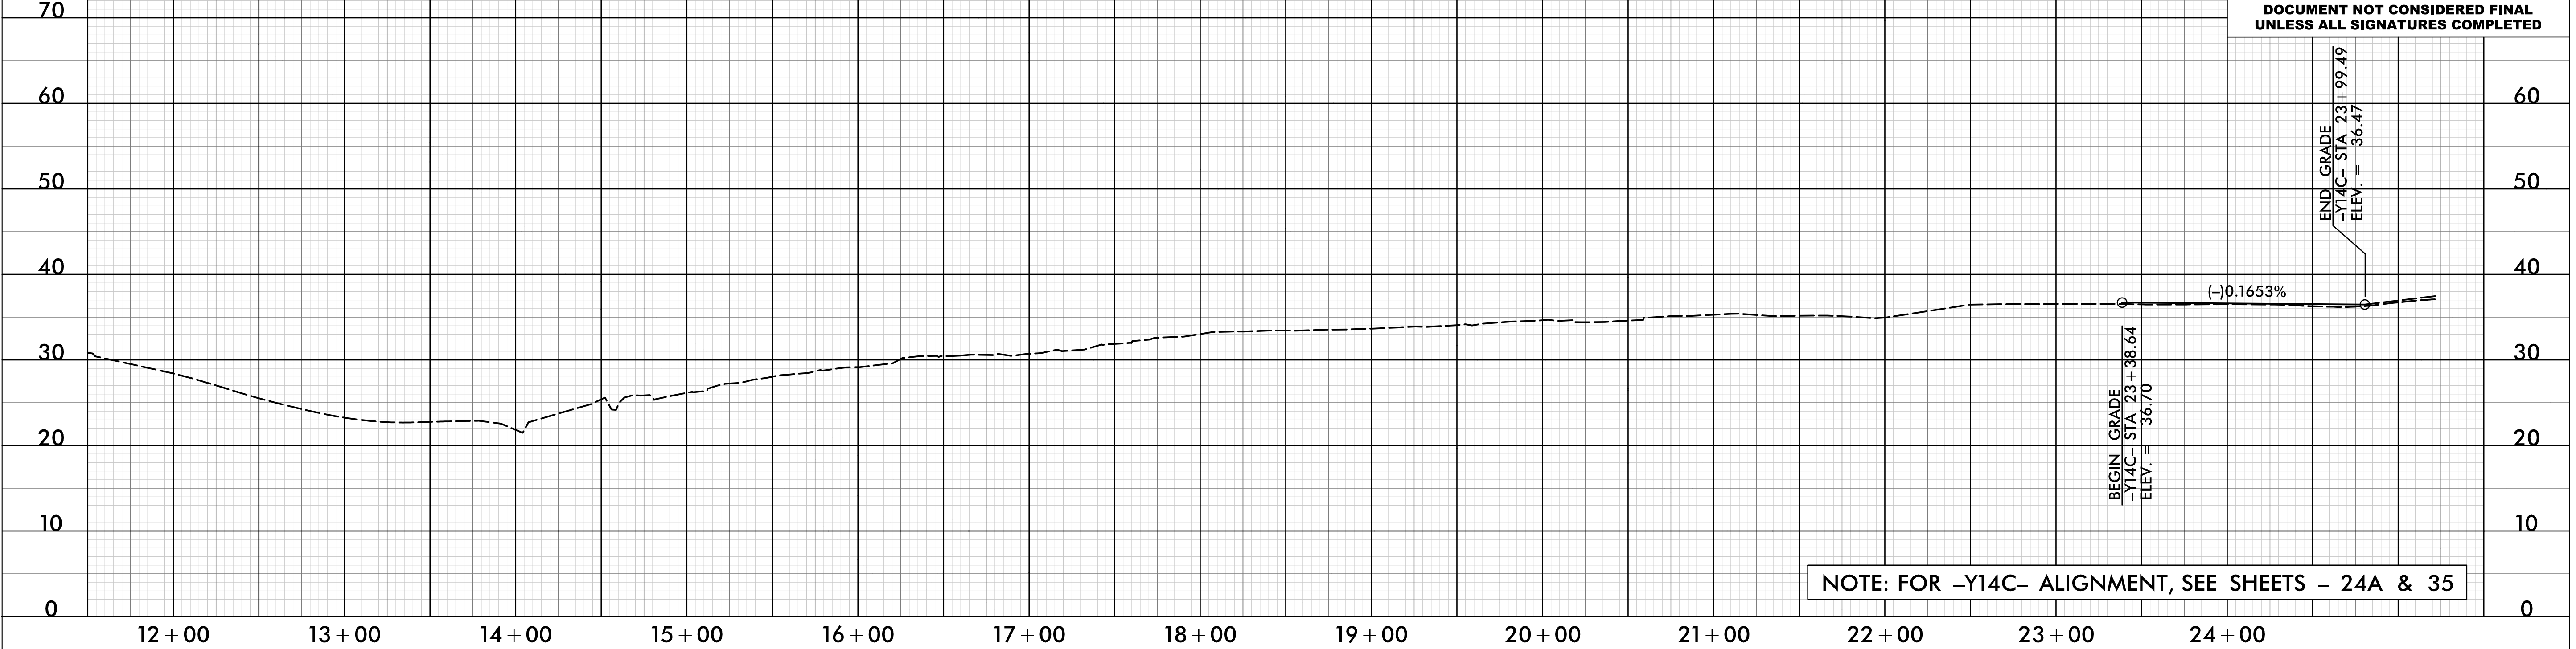

- Y14D -

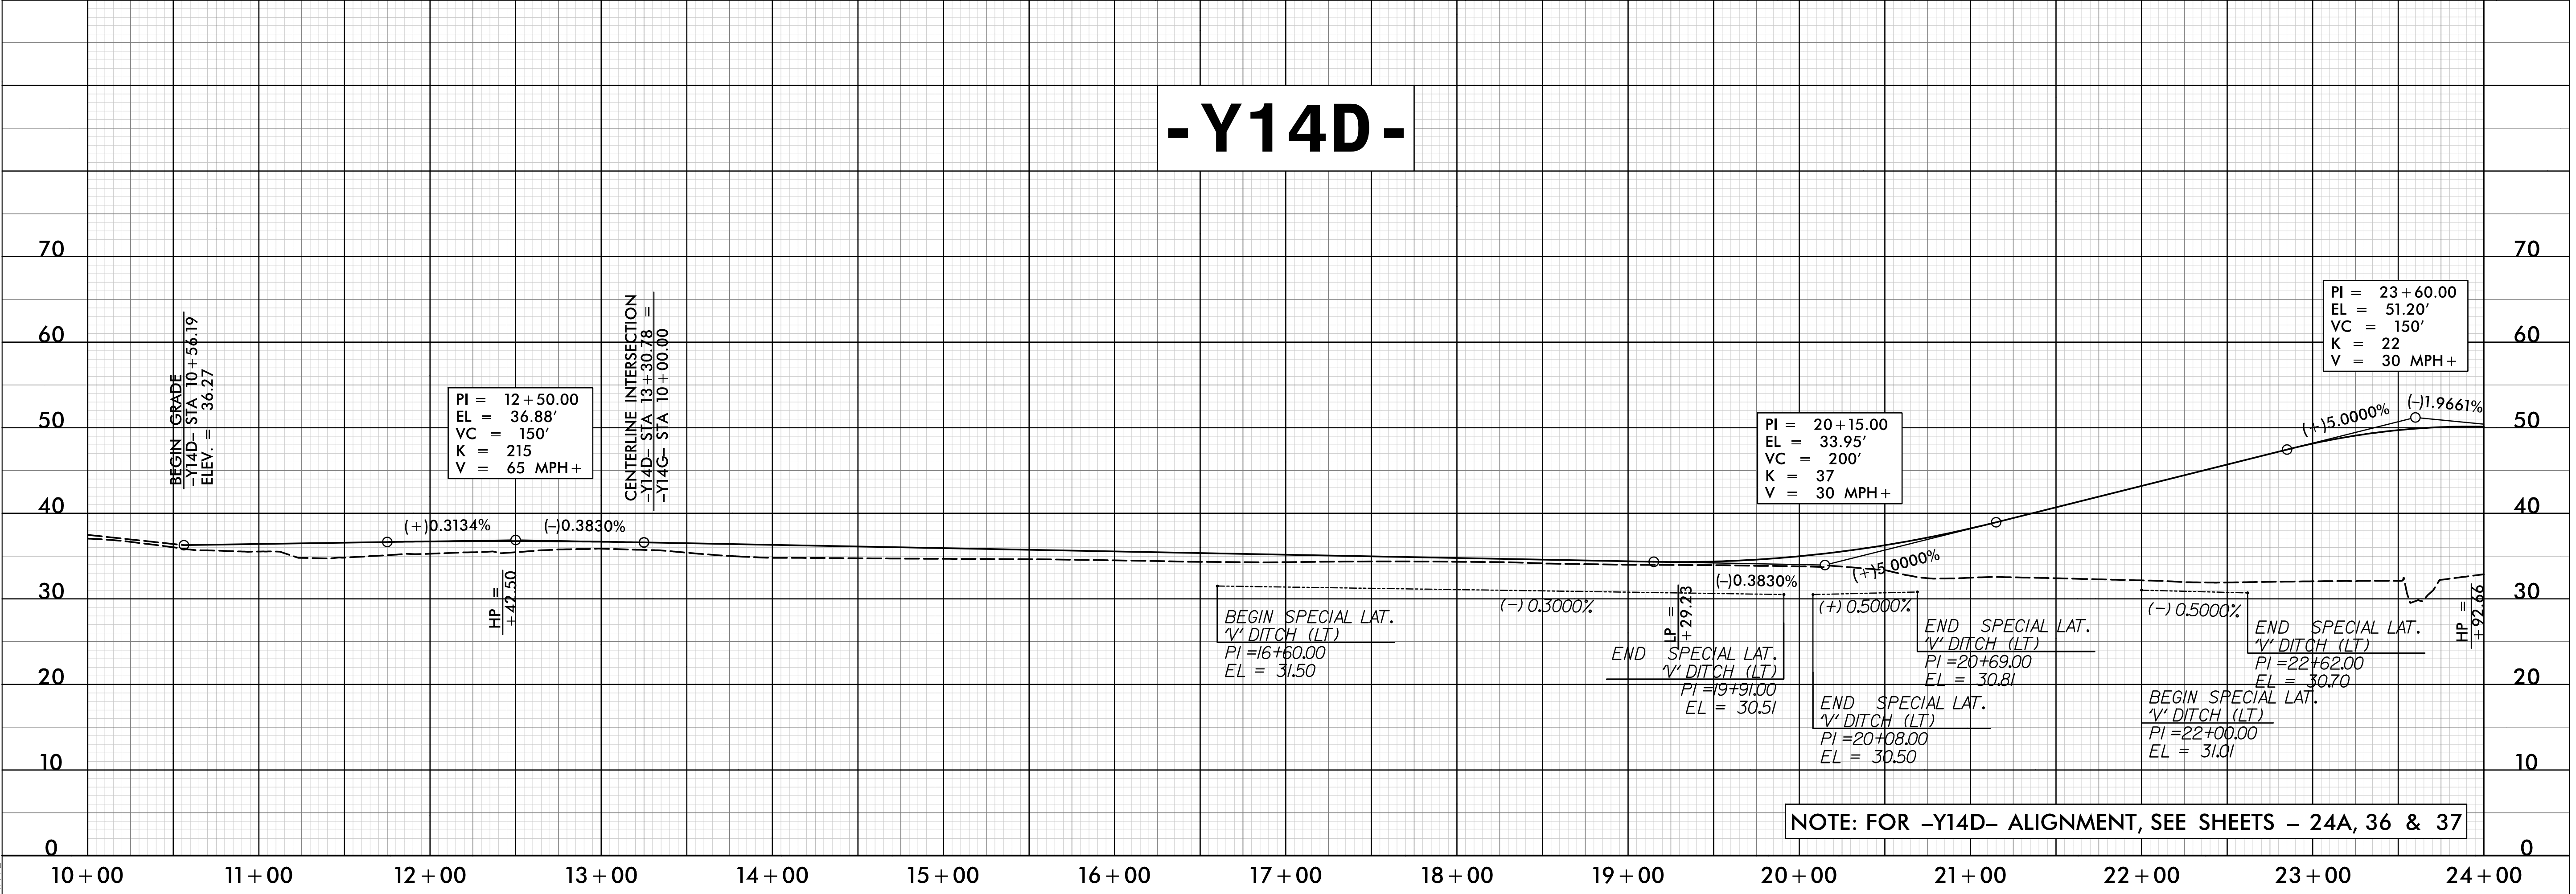

22-JUL-2021 09:58
K:\gdm\way\p-coj\p-r-5021-rd\p-fl_psh65.dgn
HNTB