
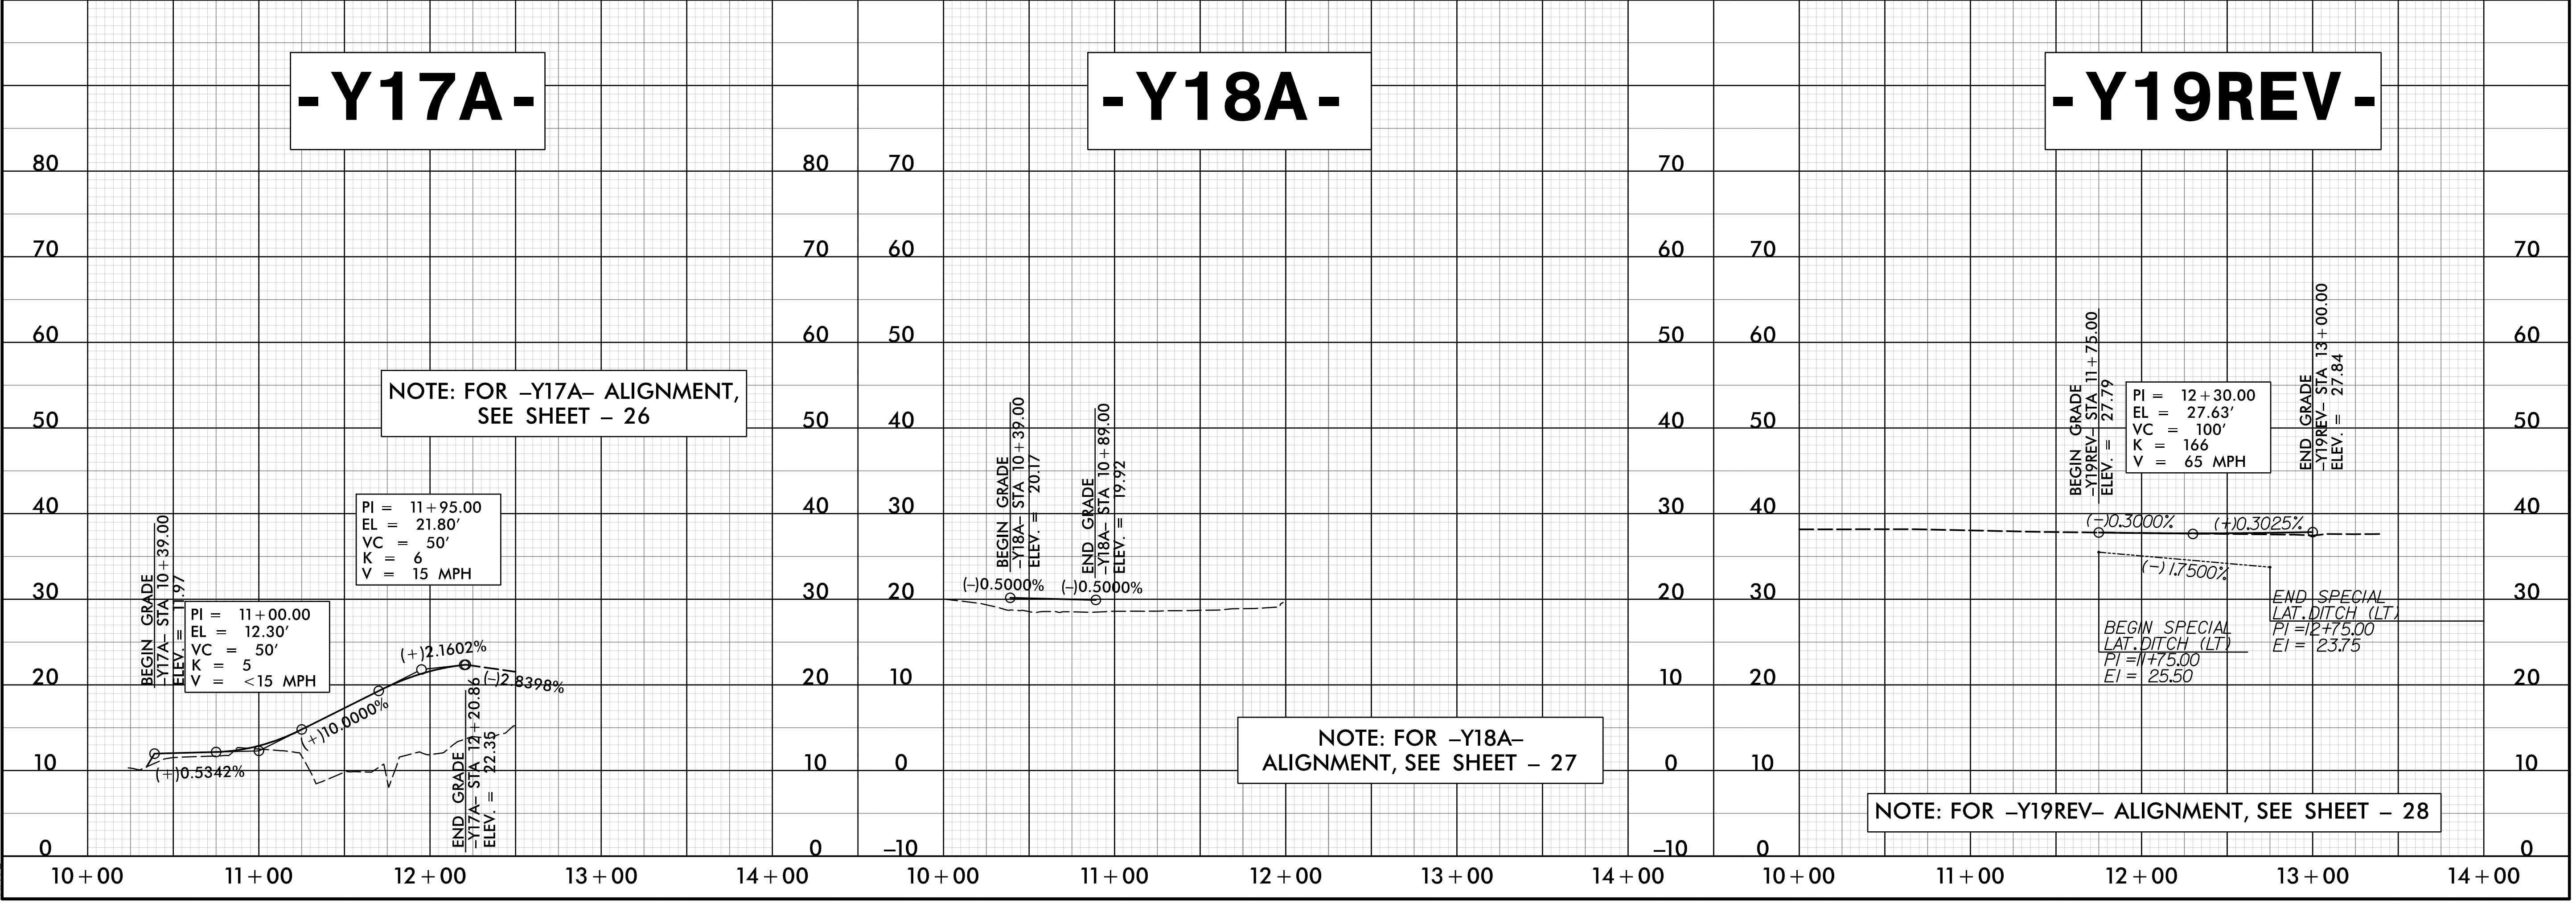


5/28/20

PROJECT REFERENCE NO. <b>R-5021</b>	SHEET NO. <b>67</b>
ROADWAY DESIGN ENGINEER 	HYDRAULICS ENGINEER 

**DOCUMENT NOT CONSIDERED FINAL  
UNLESS ALL SIGNATURES COMPLETED**

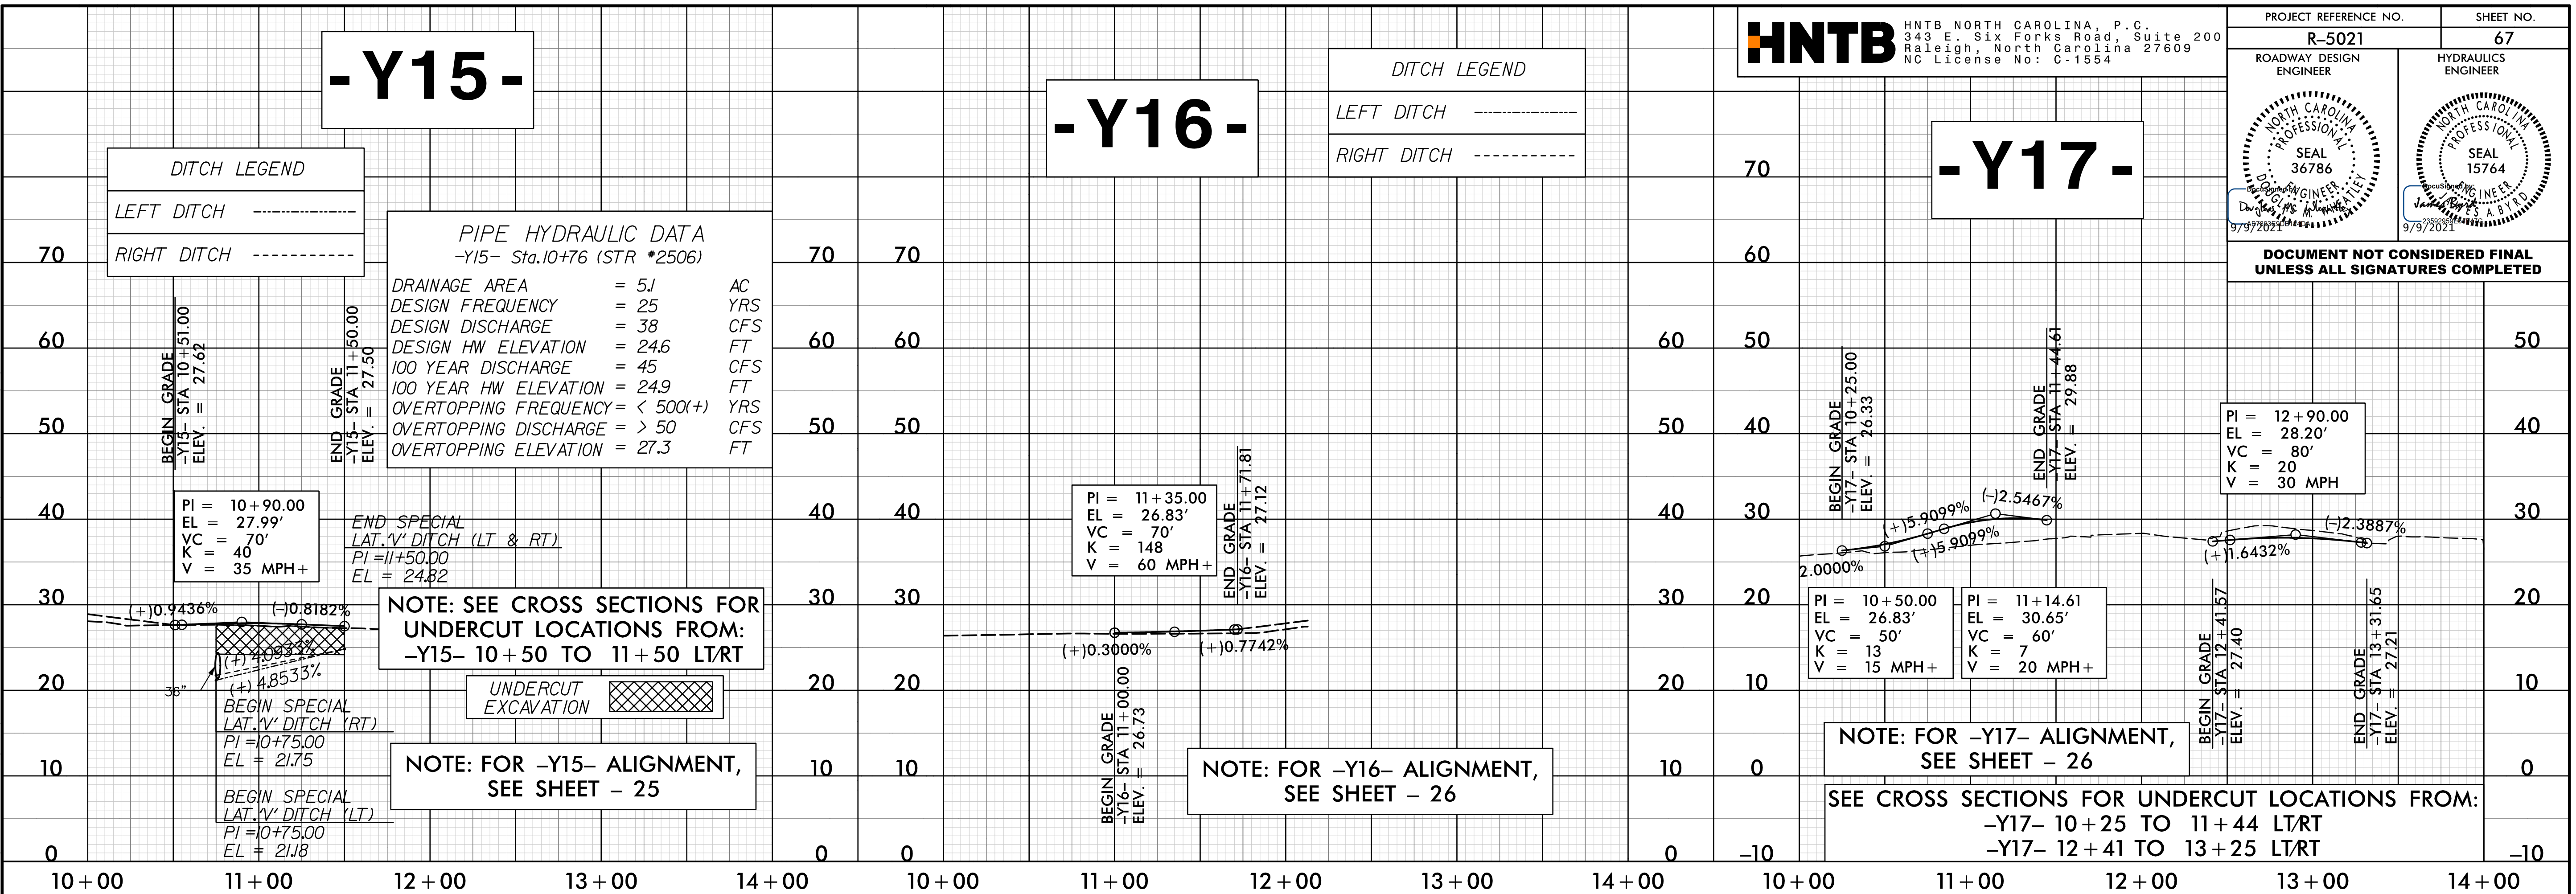

22-JUL-2021 09:59  
K:\Roadway\N-Coj\R-5021\FDY\_PFL\_PSH67.dgn  
AUTE