

5/28/99

PROJECT REFERENCE NO. <b>R-5021</b>	SHEET NO. <b>69</b>
ROADWAY DESIGN ENGINEER	HYDRAULICS ENGINEER


**DOCUMENT NOT CONSIDERED FINAL UNLESS ALL SIGNATURES COMPLETED**

# - Y22 -

**DITCH LEGEND**


LEFT DITCH -----

RIGHT DITCH -----

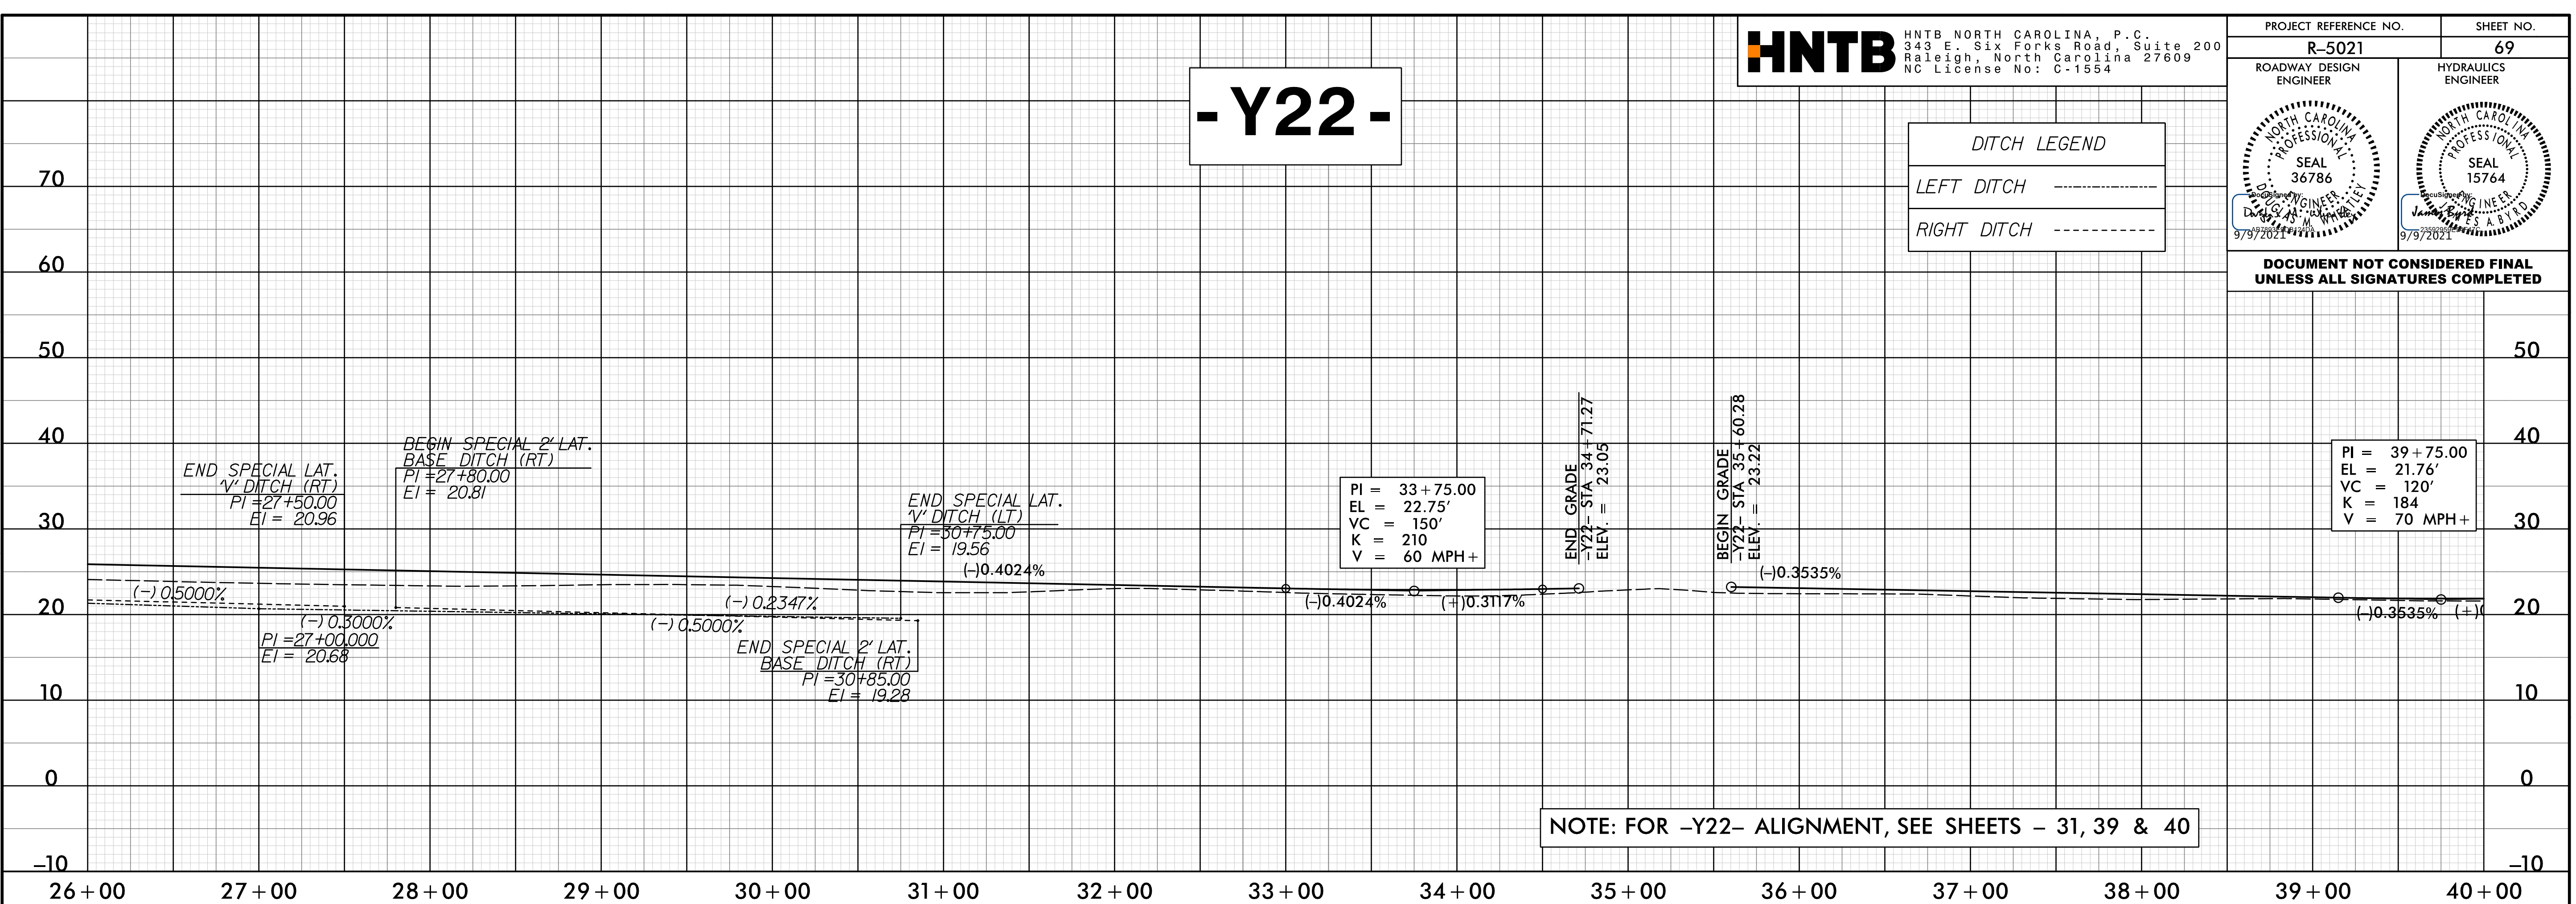

# - Y22 -

# - Y22A -

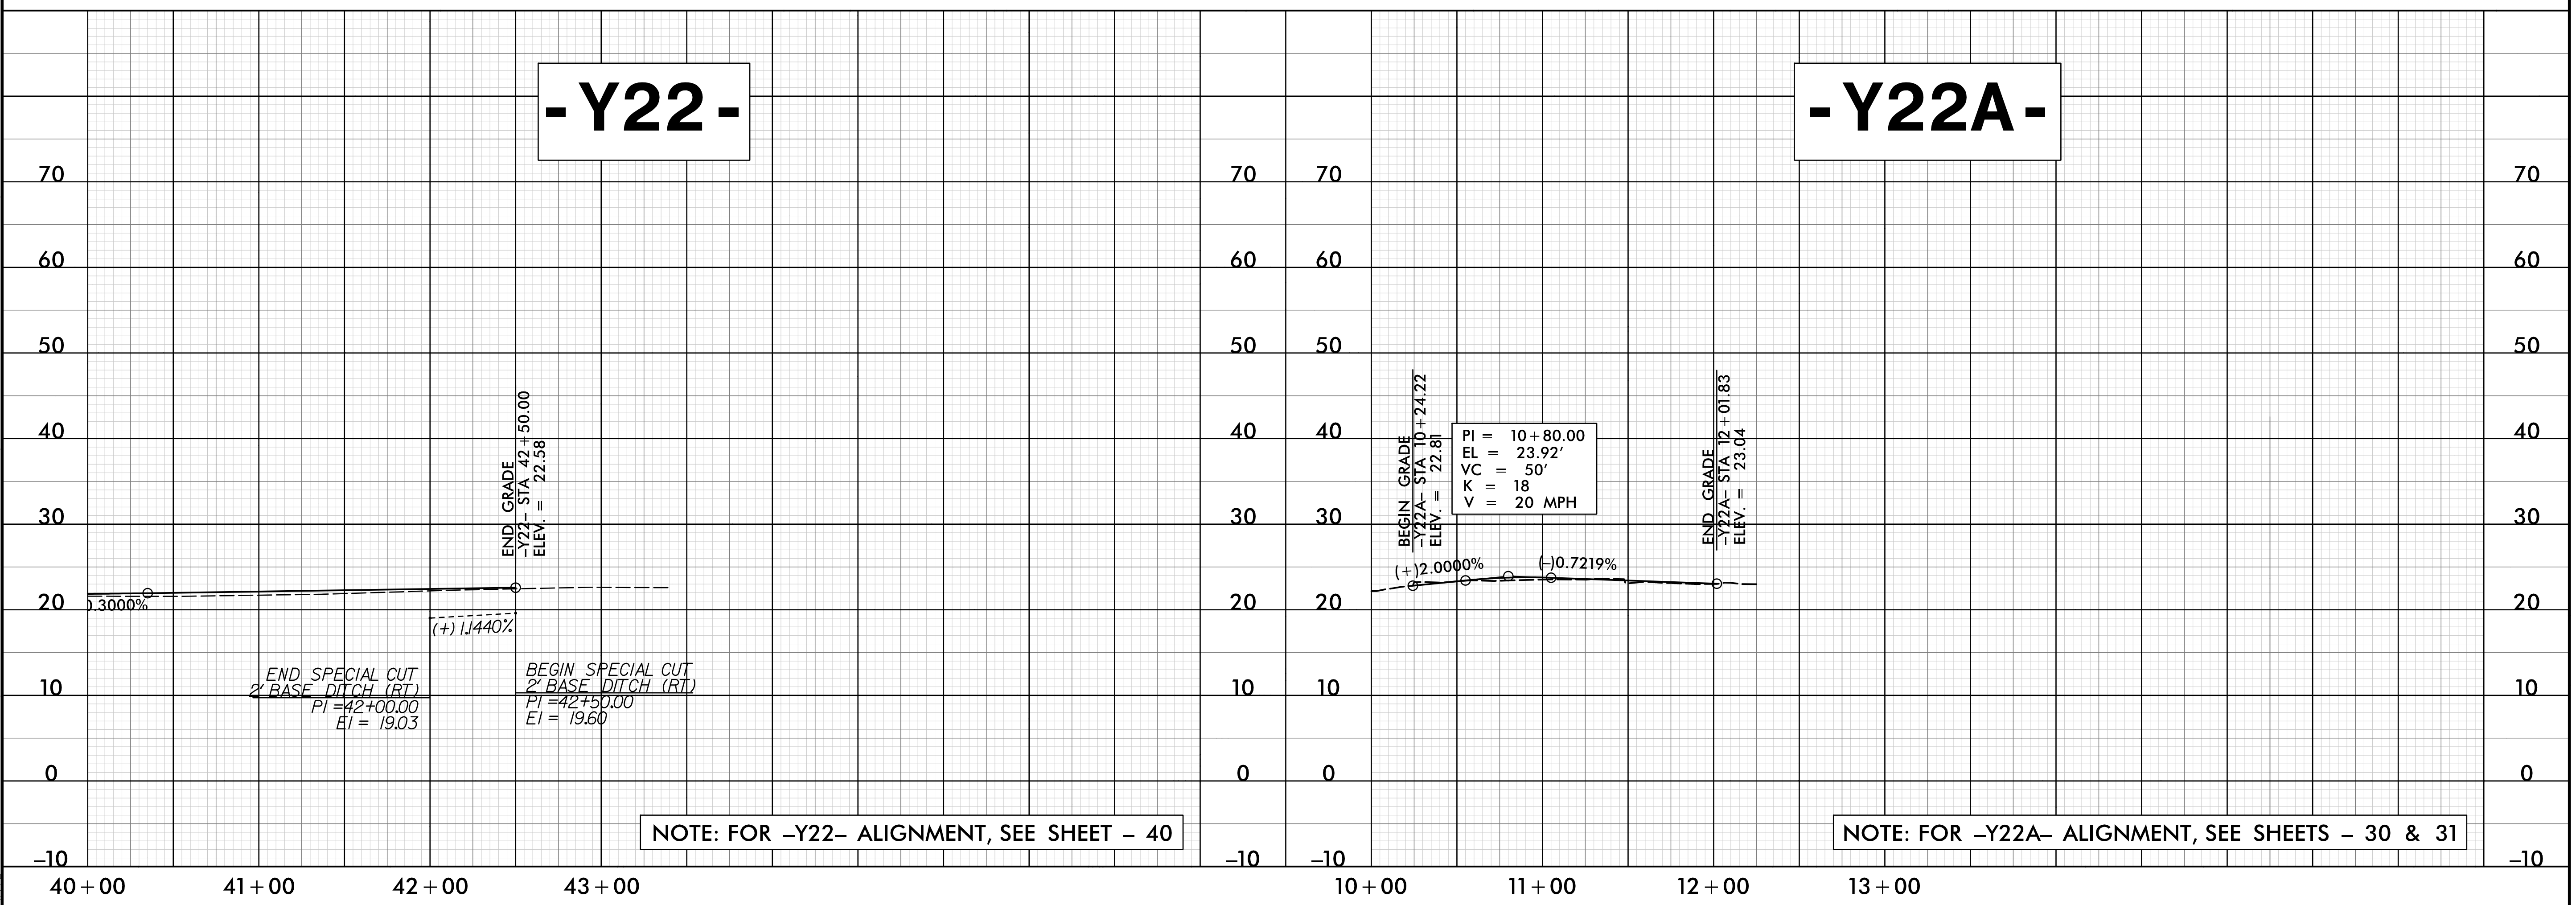

22-JUL-2021 09:59  
 (Roadway) (P-co) (R-5021) (RDY\_PFL\_PSH69.dgn)  
 DATE