
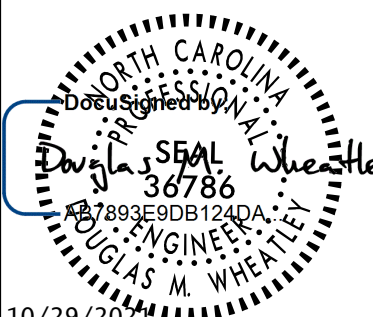
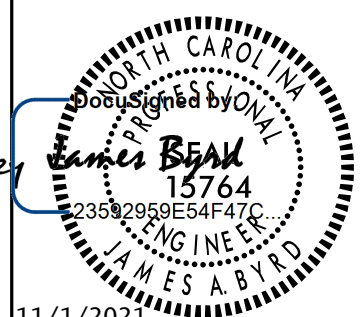


PROJECT REFERENCE NO. R-5021	SHEET NO. 71
ROADWAY DESIGN ENGINEER 	HYDRAULICS ENGINEER 
DOCUMENT NOT CONSIDERED FINAL UNLESS ALL SIGNATURES COMPLETED	

- RAB -

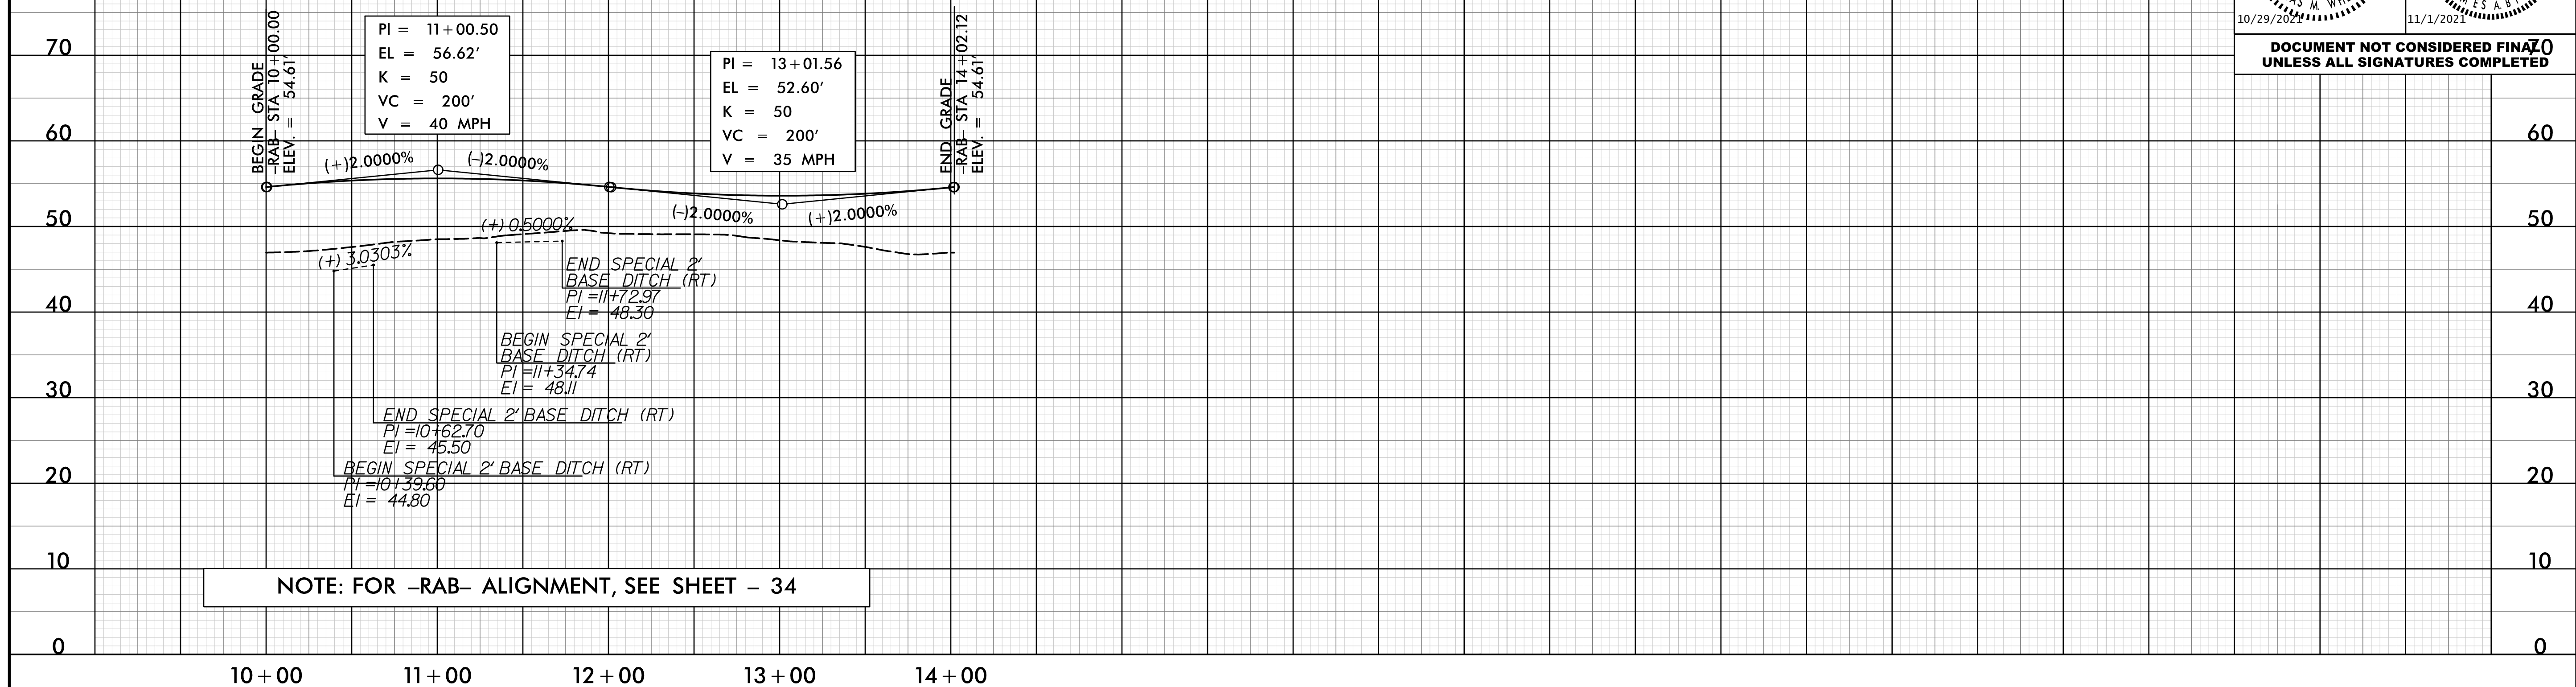

NOTE: FOR -RAB- ALIGNMENT, SEE SHEET - 34

NOTE: THIS SHEET IS INTENTIONALLY