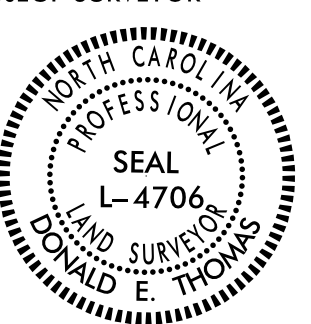


6/2/19

PROJECT REFERENCE NO.	SHEET NO.
R-5021	RW10
Location and Surveys	
ESP ASSOCIATES, INC. 211 RACINE DRIVE, SUITE 101 WILMINGTON, NC 28403	
PROJECT SURVEYOR	
	
DOCUMENT NOT CONSIDERED FINAL UNLESS ALL SIGNATURES COMPLETED	


I, Donald E. Thomas, certify that the right of way and permanent easement monumentation for this project shown herein was completed under my direct and responsible charge from an actual survey made under my supervision; that all horizontal closures had a minimum ratio of precision of 1:10,000 (Class A). Field work was performed from 01/08/2020 to 04/24/2020, and all coordinates are based on NAD83/2011; That this survey was performed to meet the requirements of 21NCAC 56.1600 as applicable.

This 24th day of April, 2020.
 Documented by:
Donald E. Thomas
 Professional Land Surveyor L-4706

NAD 83 NRS 2007

MATCH LINE -L- STA 129+00.00
SEE SHEET 9

MATCH LINE -L- STA 143+00.00
SEE SHEET 11

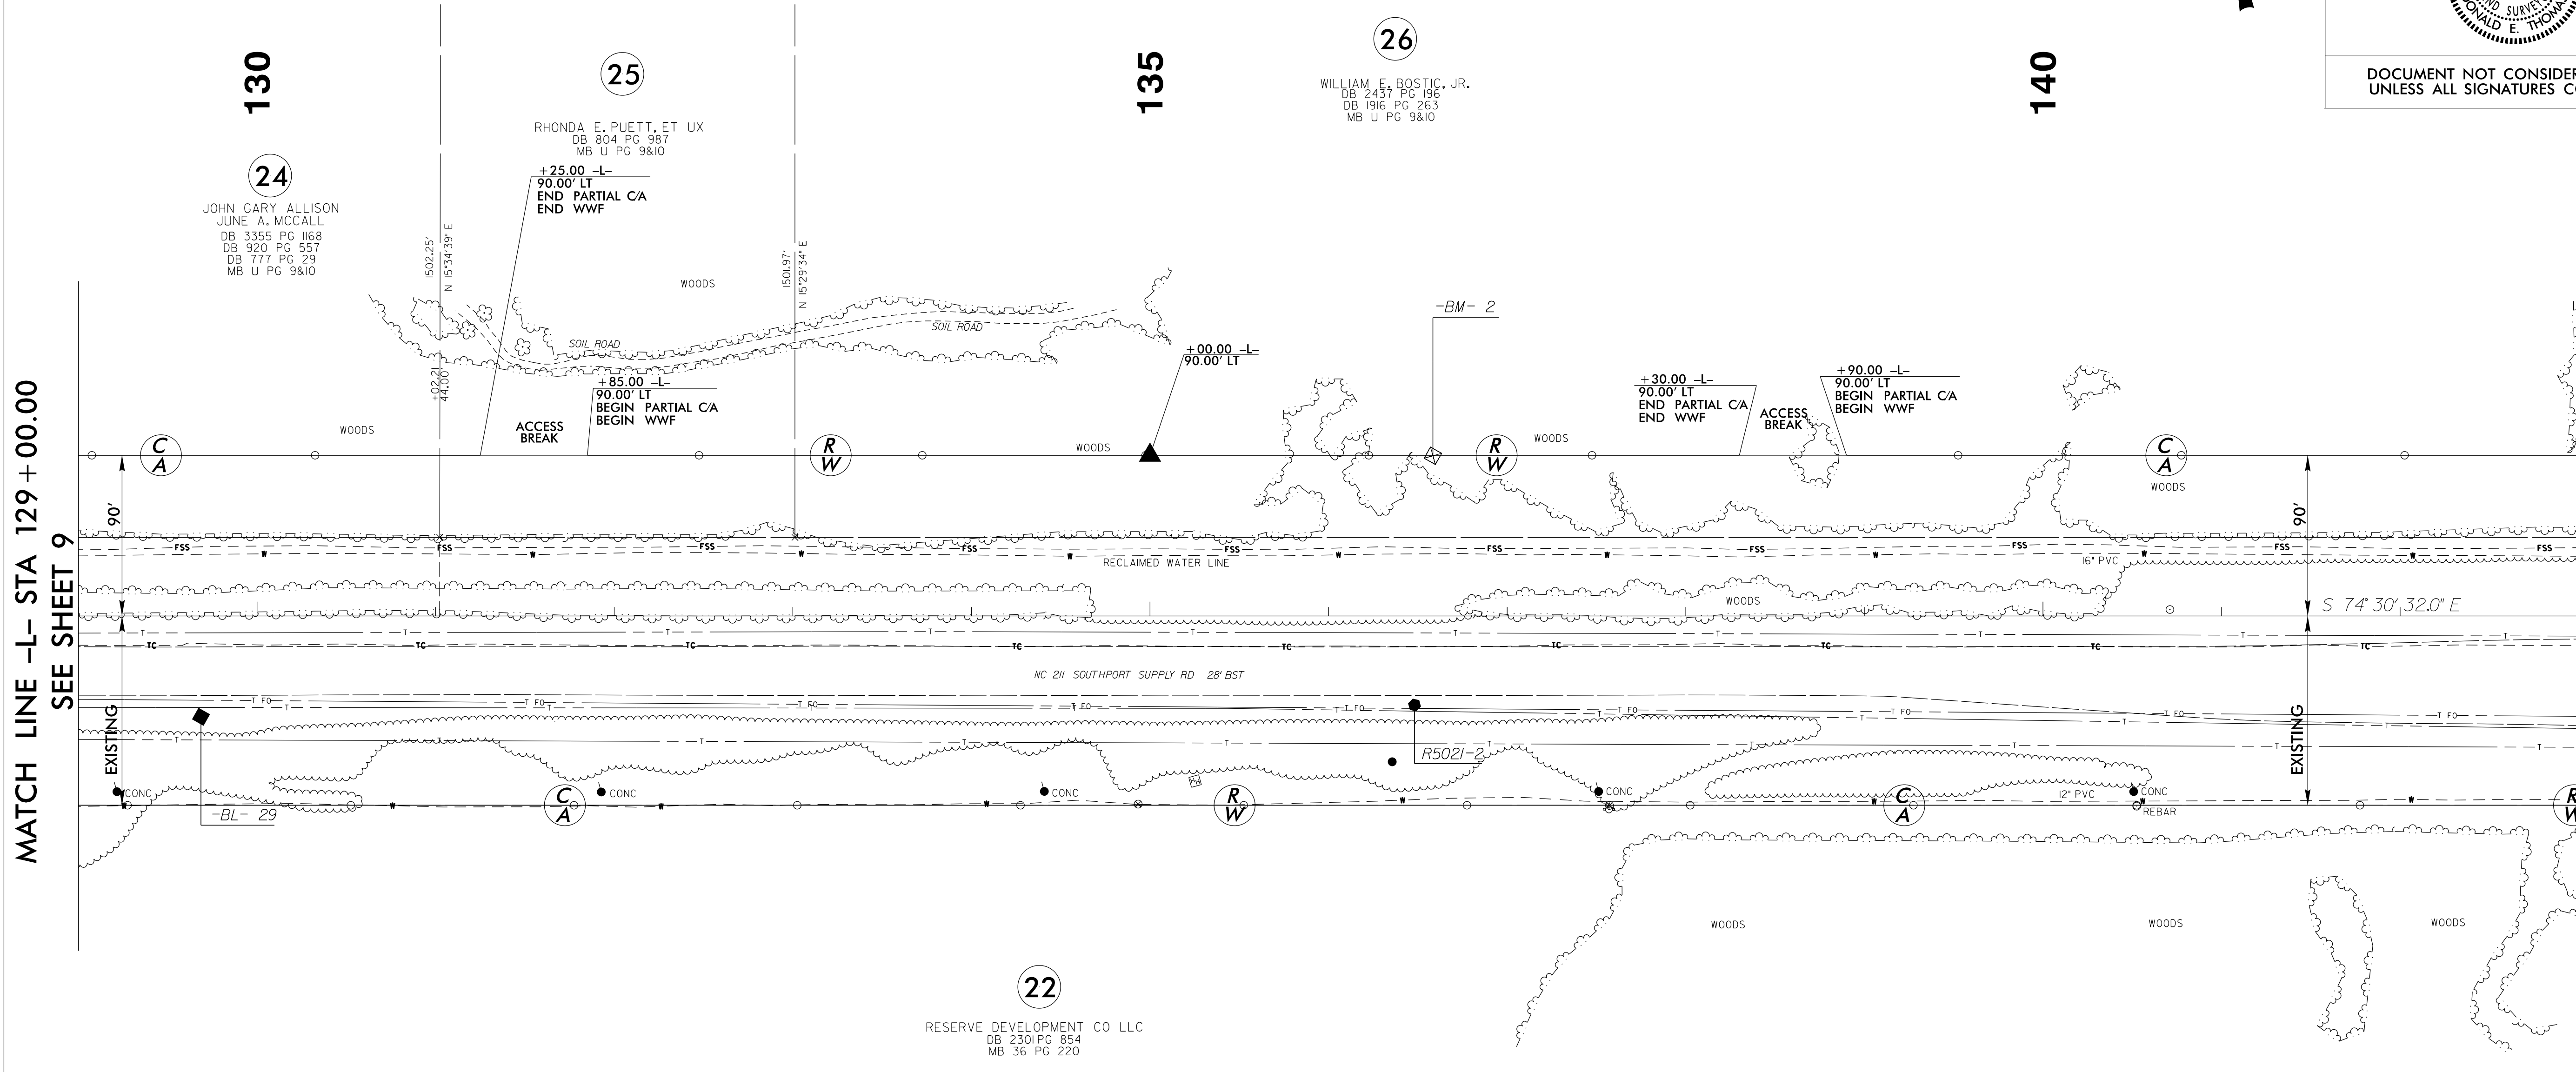

- NOTES:**
1. IF FURTHER INFORMATION REGARDING PROJECT CONTROL IS NEEDED PLEASE CONTACT THE LOCATION AND SURVEYS UNIT.
 2. PROJECT CONTROL WAS ESTABLISHED USING GNSS, THE GLOBAL NAVIGATION SATELLITE SYSTEM.
 3. RIGHT OF WAY MONUMENTATION ESTABLISHED _____ TO _____.

REVISIONS

CUSTOMER'S RESPONSIBILITY TO VERIFY ALL INFORMATION AND CONDITIONS PRIOR TO THE START OF WORK AND TO REPORT ANY DISCREPANCIES IMMEDIATELY TO THE SURVEYOR.