

# ROADWAY STANDARD DRAWINGS

THE FOLLOWING ROADWAY STANDARDS AS SHOWN IN "ROADWAY STANDARD DRAWINGS" - CONTRACT STANDARDS AND DEVELOPMENT UNIT - N.C. DEPARTMENT OF TRANSPORTATION RALEIGH, N.C., DATED JANAUARY 2018 ARE APPLICABLE TO THIS PROJECT AND BY REFERENCE HEREBY ARE CONSIDERED A PART OF THESE PLANS:

STD. NO.	TITLE
1101.01	WORK ZONE ADVANCE WARNING SIGNS
1101.02	TEMPORARY LANE CLOSURES
1101.03	TEMPORARY ROAD CLOSURES
1101.04	TEMPORARY SHOULDER CLOSURES
1101.05	WORK ZONE VEHICLE ACCESSES
1101.11	TRAFFIC CONTROL DESIGN TABLES
1110.01	STATIONARY WORK ZONE SIGNS
1110.02	PORTABLE WORK ZONE SIGNS
1115.01	FLASHING ARROW BOARDS
1130.01	DRUMS
1135.01	CONES
1145.01	BARRICADES
1150.01	FLAGGERS
1160.01	TEMPORARY CRASH CUSHION
1165.01	TRUCK MOUNTED ATTENUATOR
1170.01	PORTABLE CONCRETE BARRIER
1180.01	SKINNY DRUMS
1205.01	PAVEMENT MARKINGS - LINE TYPES AND OFFSETS
1205.02	PAVEMENT MARKINGS - TWO LANE AND MULTILANE ROADWAYS
1205.03	PAVEMENT MARKINGS - EXITS AND ENTRANCE RAMP
1205.04	PAVEMENT MARKINGS - INTERSECTIONS
1205.05	PAVEMENT MARKINGS - TURN LANES
1205.06	PAVEMENT MARKINGS - LANE DROPS
1205.07	PAVEMENT MARKINGS - PEDESTRIAN CROSSWALKS
1205.08	PAVEMENT MARKINGS - SYMBOLS AND WORD MESSAGES
1205.09	PAVEMENT MARKINGS - PAINTED ISLANDS
1205.12	PAVEMENT MARKINGS - BRIDGES
1205.13	PAVEMENT MARKINGS - LANE REDUCTIONS
1205.14	PAVEMENT MARKINGS - ROUNDABOUTS
1250.01	RAISED PAVEMENT MARKERS - INSTALLATION SPACING
1251.01	RAISED PAVEMENT MARKERS - (PERMANENT AND TEMPORARY)
1261.01	GUARDRAIL AND BARRIER DELINEATORS - INSTALLATION SPACING
1261.02	GUARDRAIL AND BARRIER DELINEATORS - TYPES AND MOUNTING
1262.01	GUARDRAIL END DELINEATION

# LEGEND

## GENERAL

- DIRECTION OF TRAFFIC FLOW
- DIRECTION OF PEDESTRIAN TRAFFIC FLOW
- EXIST. PVMT.
- NORTH ARROW
- PROPOSED PVMT.
- TEMP. SHORING (LOCATION PURPOSES ONLY)

- WORK AREA
- REMOVAL
- INCIDENTAL STONE
- TEMPORARY GRADE/LEVELING COURSE
- WEDGE / WIDEN (USING LANE CLOSURES)
- TEMPORARY PAVEMENT
- ONGOING CONSTRUCTION

## TRAFFIC CONTROL DEVICES

- BARRICADE (TYPE III)
- CONE
- DRUM SKINNY DRUM TUBULAR MARKER
- TEMPORARY CRASH CUSHION
- FLASHING ARROW PANEL (TYPE C)
- FLAGGER
- LAW ENFORCEMENT
- TRUCK MOUNTED IMPACT ATTENUATOR (TMIA)
- CHANGEABLE MESSAGE SIGN

## TEMPORARY SIGNING

- PORTABLE SIGN
- STATIONARY SIGN
- STATIONARY OR PORTABLE SIGN

## SIGNALS

- EXISTING
- PROPOSED
- TEMPORARY

## PAVEMENT MARKINGS

- EXISTING LINES
- TEMPORARY LINES

## PAVEMENT MARKING SYMBOLS

- PAVEMENT MARKING SYMBOLS

## CUT SECTION SYMBOLS

- CUT SECTION #
- TMP SHEET REFERENCE

## TEMPORARY PAVEMENT MARKING

SYMBOL	DESCRIPTION	PAY ITEM
PAVEMENT MARKING LINES		
PAINT (4")		
P8	2 FT. - 6 FT./SP WHITE MINISKIP	
P9	2 FT. - 6 FT./SP YELLOW MINISKIP	
PA	WHITE EDGELINE	
PB	YELLOW EDGELINE	
PC	10 FT. WHITE SKIP	
PD	3 FT. - 9 FT./SP WHITE MINISKIP	
PE	WHITE SOLID LANE LINE	
PF	10 FT YELLOW SKIP	
PH	YELLOW SINGLE CENTER LINE	
PI	YELLOW DOUBLE CENTER LINE	
PAINT (8")		
P13	3 FT.-9 FT./SP WHITE MINISKIP	
P17	3 FT.-3 FT./SP WHITE MINISKIP	
PN	WHITE GORELINE	
PO	WHITE DIAGONAL	
PQ	WHITE CROSSWALK LINE	
PP	YELLOW DIAGONAL	
PR	WHITE SOLID LANE LINE	
PAINT (12")		
PU	WHITE DIAGONAL	
PV	YELLOW DIAGONAL	
PS	WHITE GORELINE	
PT	WHITE SOLID LANE LINE	
PAINT (24")		
P2	WHITE STOP BAR	
P3	WHITE CROSSWALK LINE	

## PAVEMENT MARKING SYMBOLS & CHARACTERS

QA	LEFT TURN ARROW	QU	FISH-HOOK STRAIGHT ARROW
QB	RIGHT TURN ARROW	QW	FISH-HOOK RIGHT/STRAIGHT ARROW
QC	STRAIGHT ARROW	RA	FISH-HOOK W/CIRCLE LEFT ARROW
QN	24" YIELD LINE TRIANGLE	RB	FISH-HOOK W/CIRCLE LEFT/STRAIGHT ARROW
QP	MERGE ARROW		
QT	U-TURN ARROW		

NOTE: FOR EACH PAINT PAVEMENT MARKING ITEM, REFER TO GENERAL NOTES FOR NUMBER OF APPLICATIONS.

## PAVEMENT MARKERS

MH	YELLOW & YELLOW	TEMPORARY RAISED MARKERS
MI	CRYSTAL & RED	TEMPORARY RAISED MARKERS


3:22:24 PM  
\\TCPLR-5021-TC-Tmp01A.dgn  
\$\$\$\$\$USERNAME\$\$\$\$\$



APPROVED:   
DATE: 10/28/2021

SEAL

DOCUMENT NOT CONSIDERED FINAL UNLESS ALL SIGNATURES COMPLETED

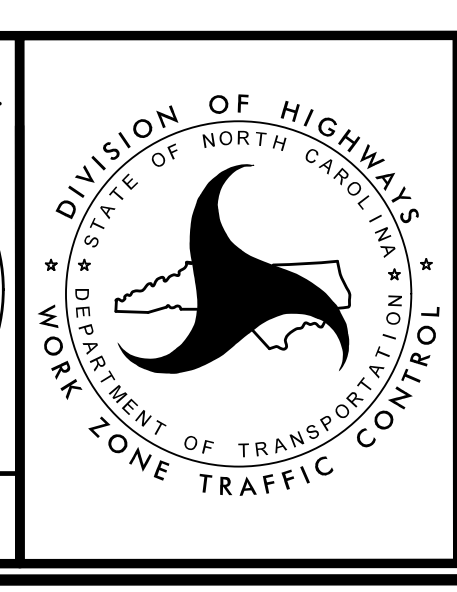

TRANSPORTATION MANAGEMENT PLAN

ROADWAY STANDARD DRAWINGS, LEGEND, AND TEMPORARY PAVEMENT MARKING