



INCLUDE STANDARD ROAD CLOSURE SIGNS AS SHOWN IN RSD 1101.03 (SHEETS 1 & 2 OF 9)

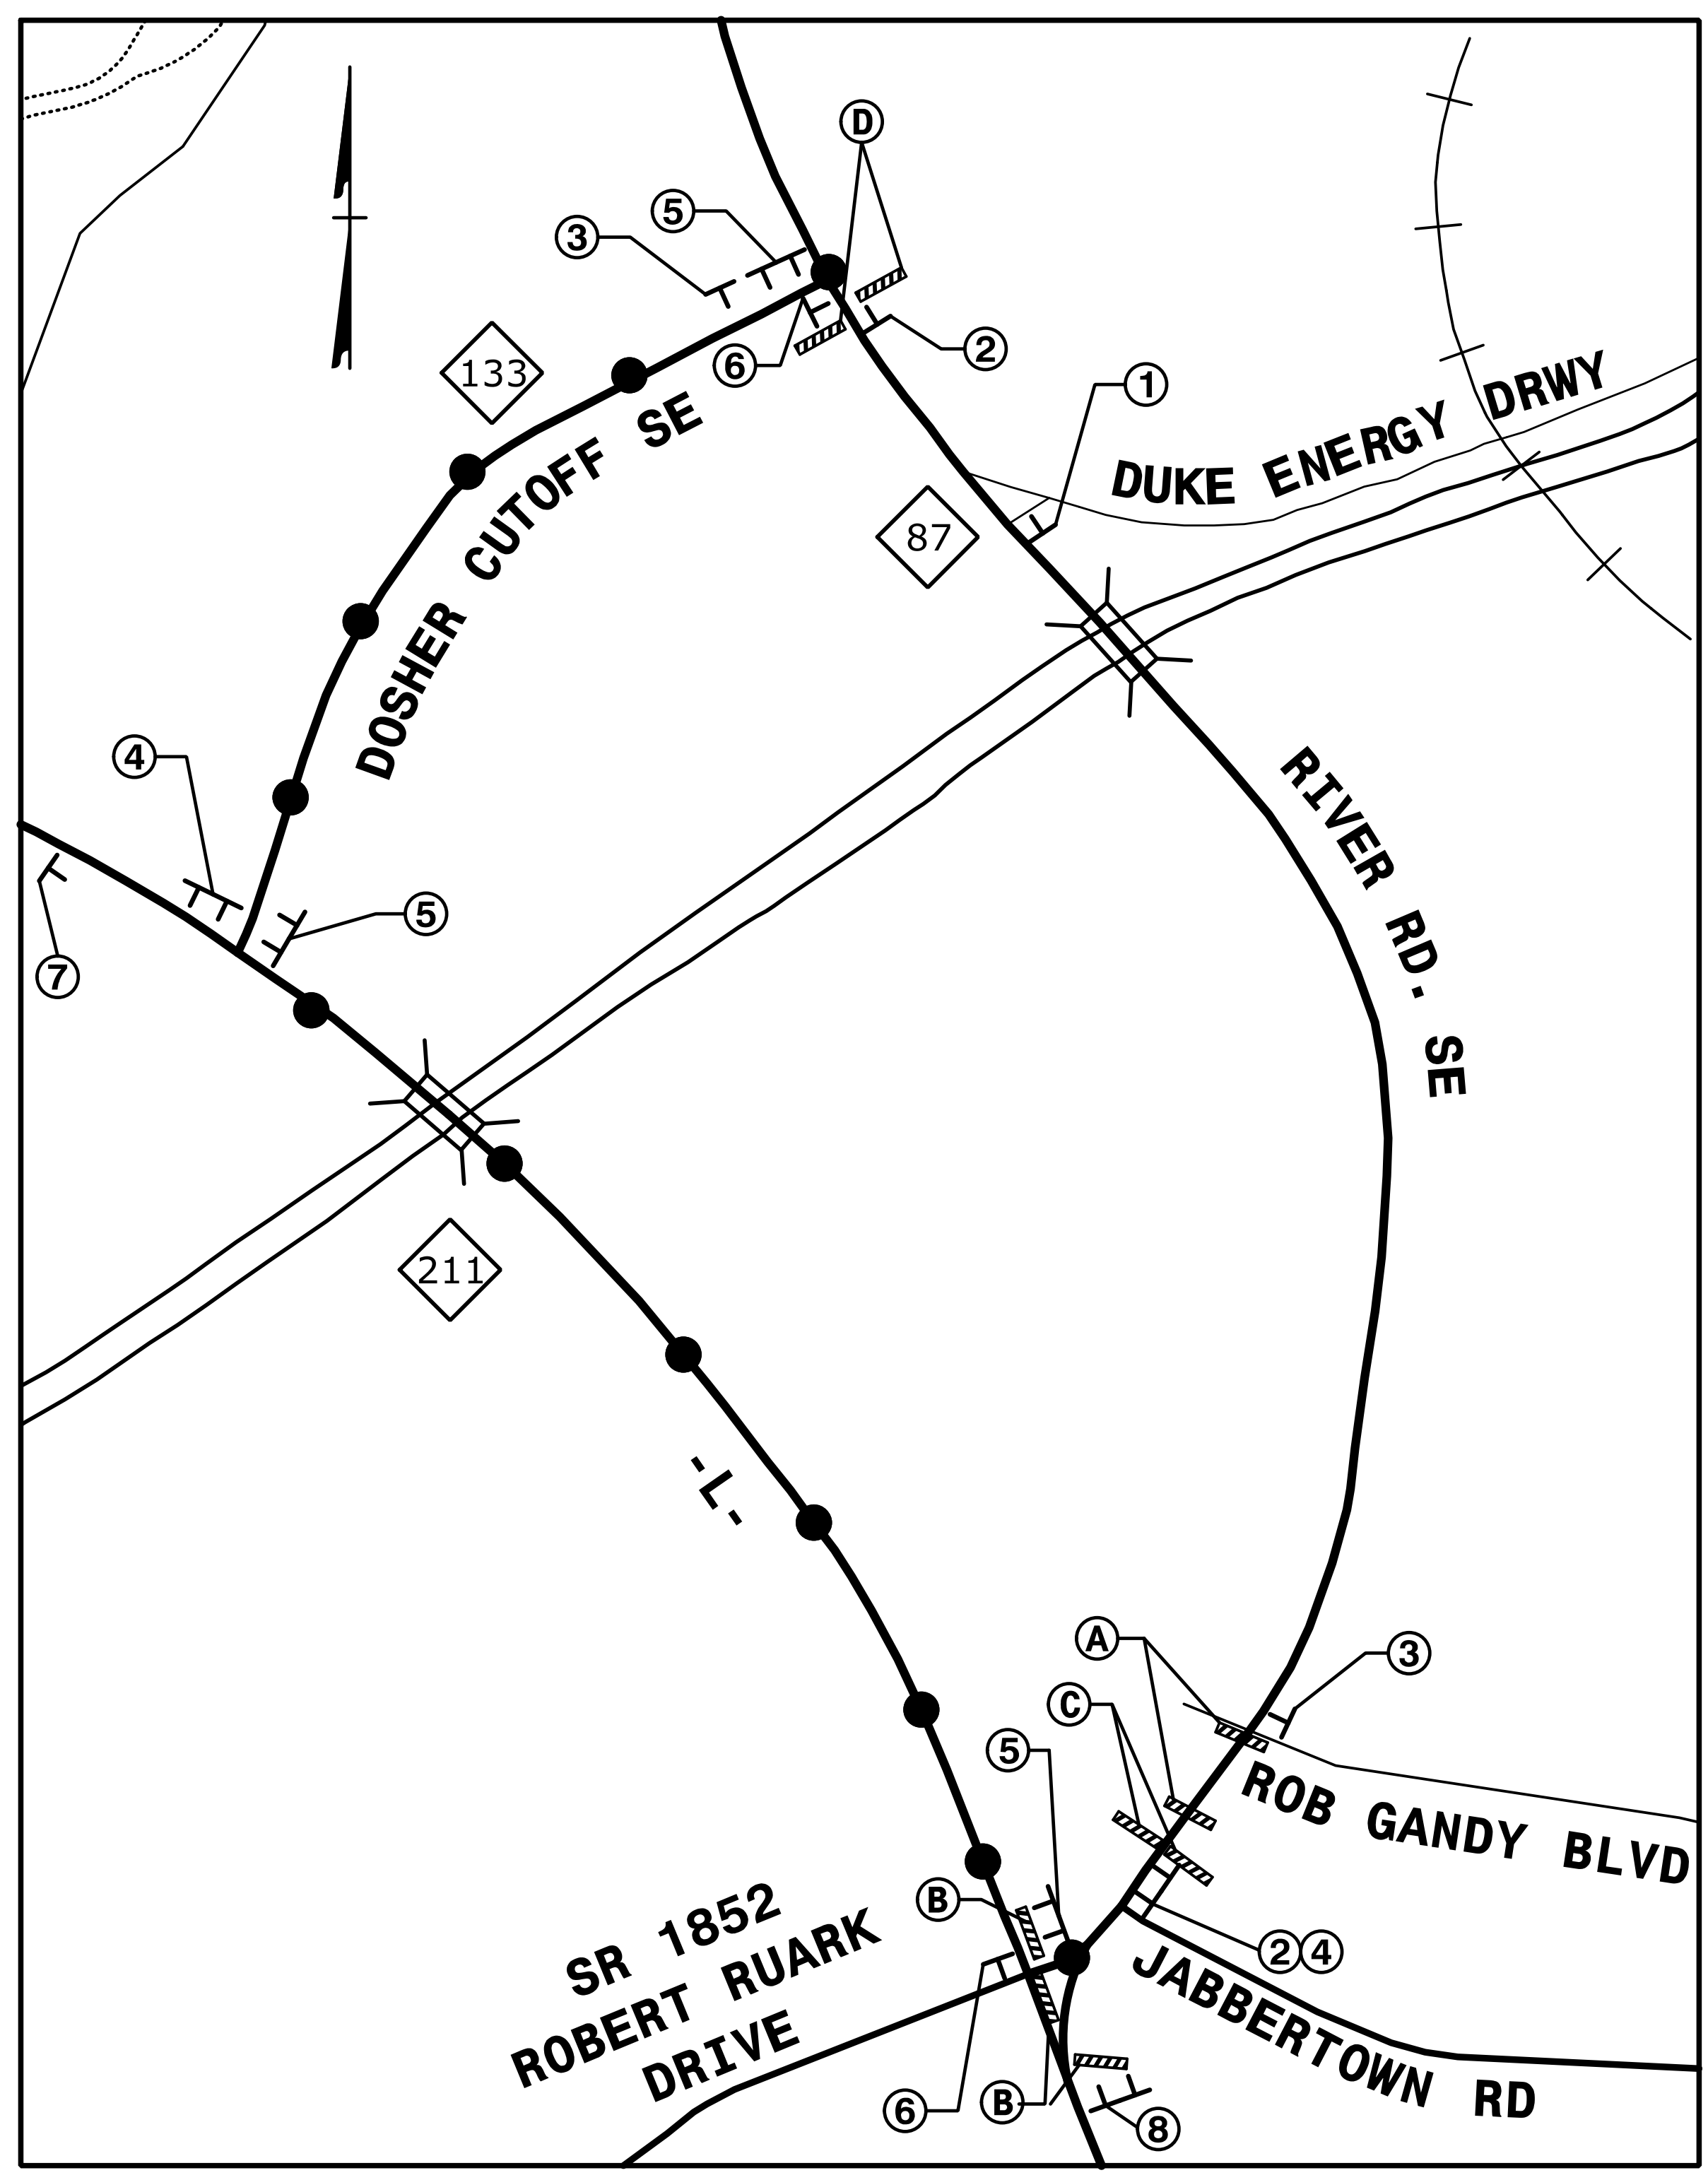

4:54:36 PM
 \\TCFV\5021_Tc_detour.dgn
 \$\$\$USERNAME\$\$\$

HNTB HNTB NORTH CAROLINA, P.C.
 343 E. Six Forks Road, Suite 200
 Raleigh, North Carolina 27609
 NC License No: C-1554

APPROVED: *Helen Shyne*
 DATE: 9/9/2021
 SEAL
 DOCUMENT NOT CONSIDERED FINAL
 UNLESS ALL SIGNATURES COMPLETED

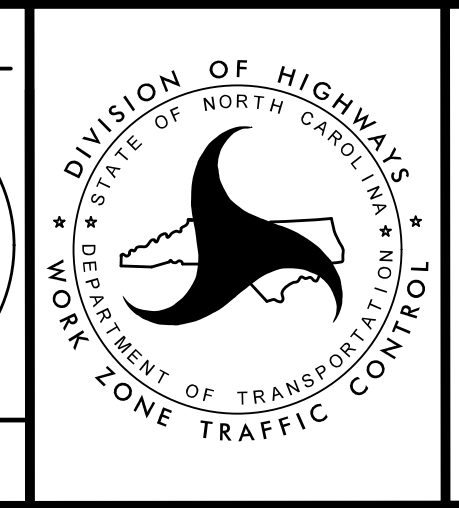

DIVISION OF HIGHWAYS
 STATE OF NORTH CAROLINA
 DEPARTMENT OF TRANSPORTATION
 WORK ZONE TRAFFIC CONTROL
 TRANSPORTATION
 MANAGEMENT PLAN
 RIVER RD
 DETOUR