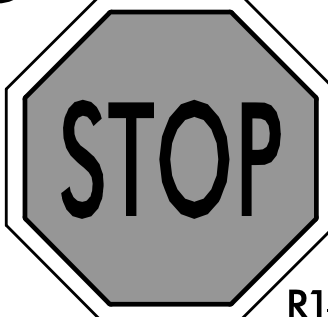

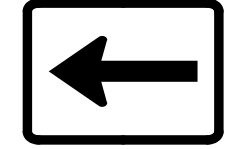

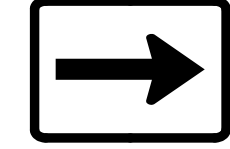
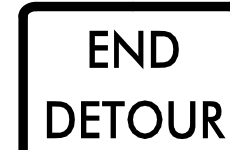
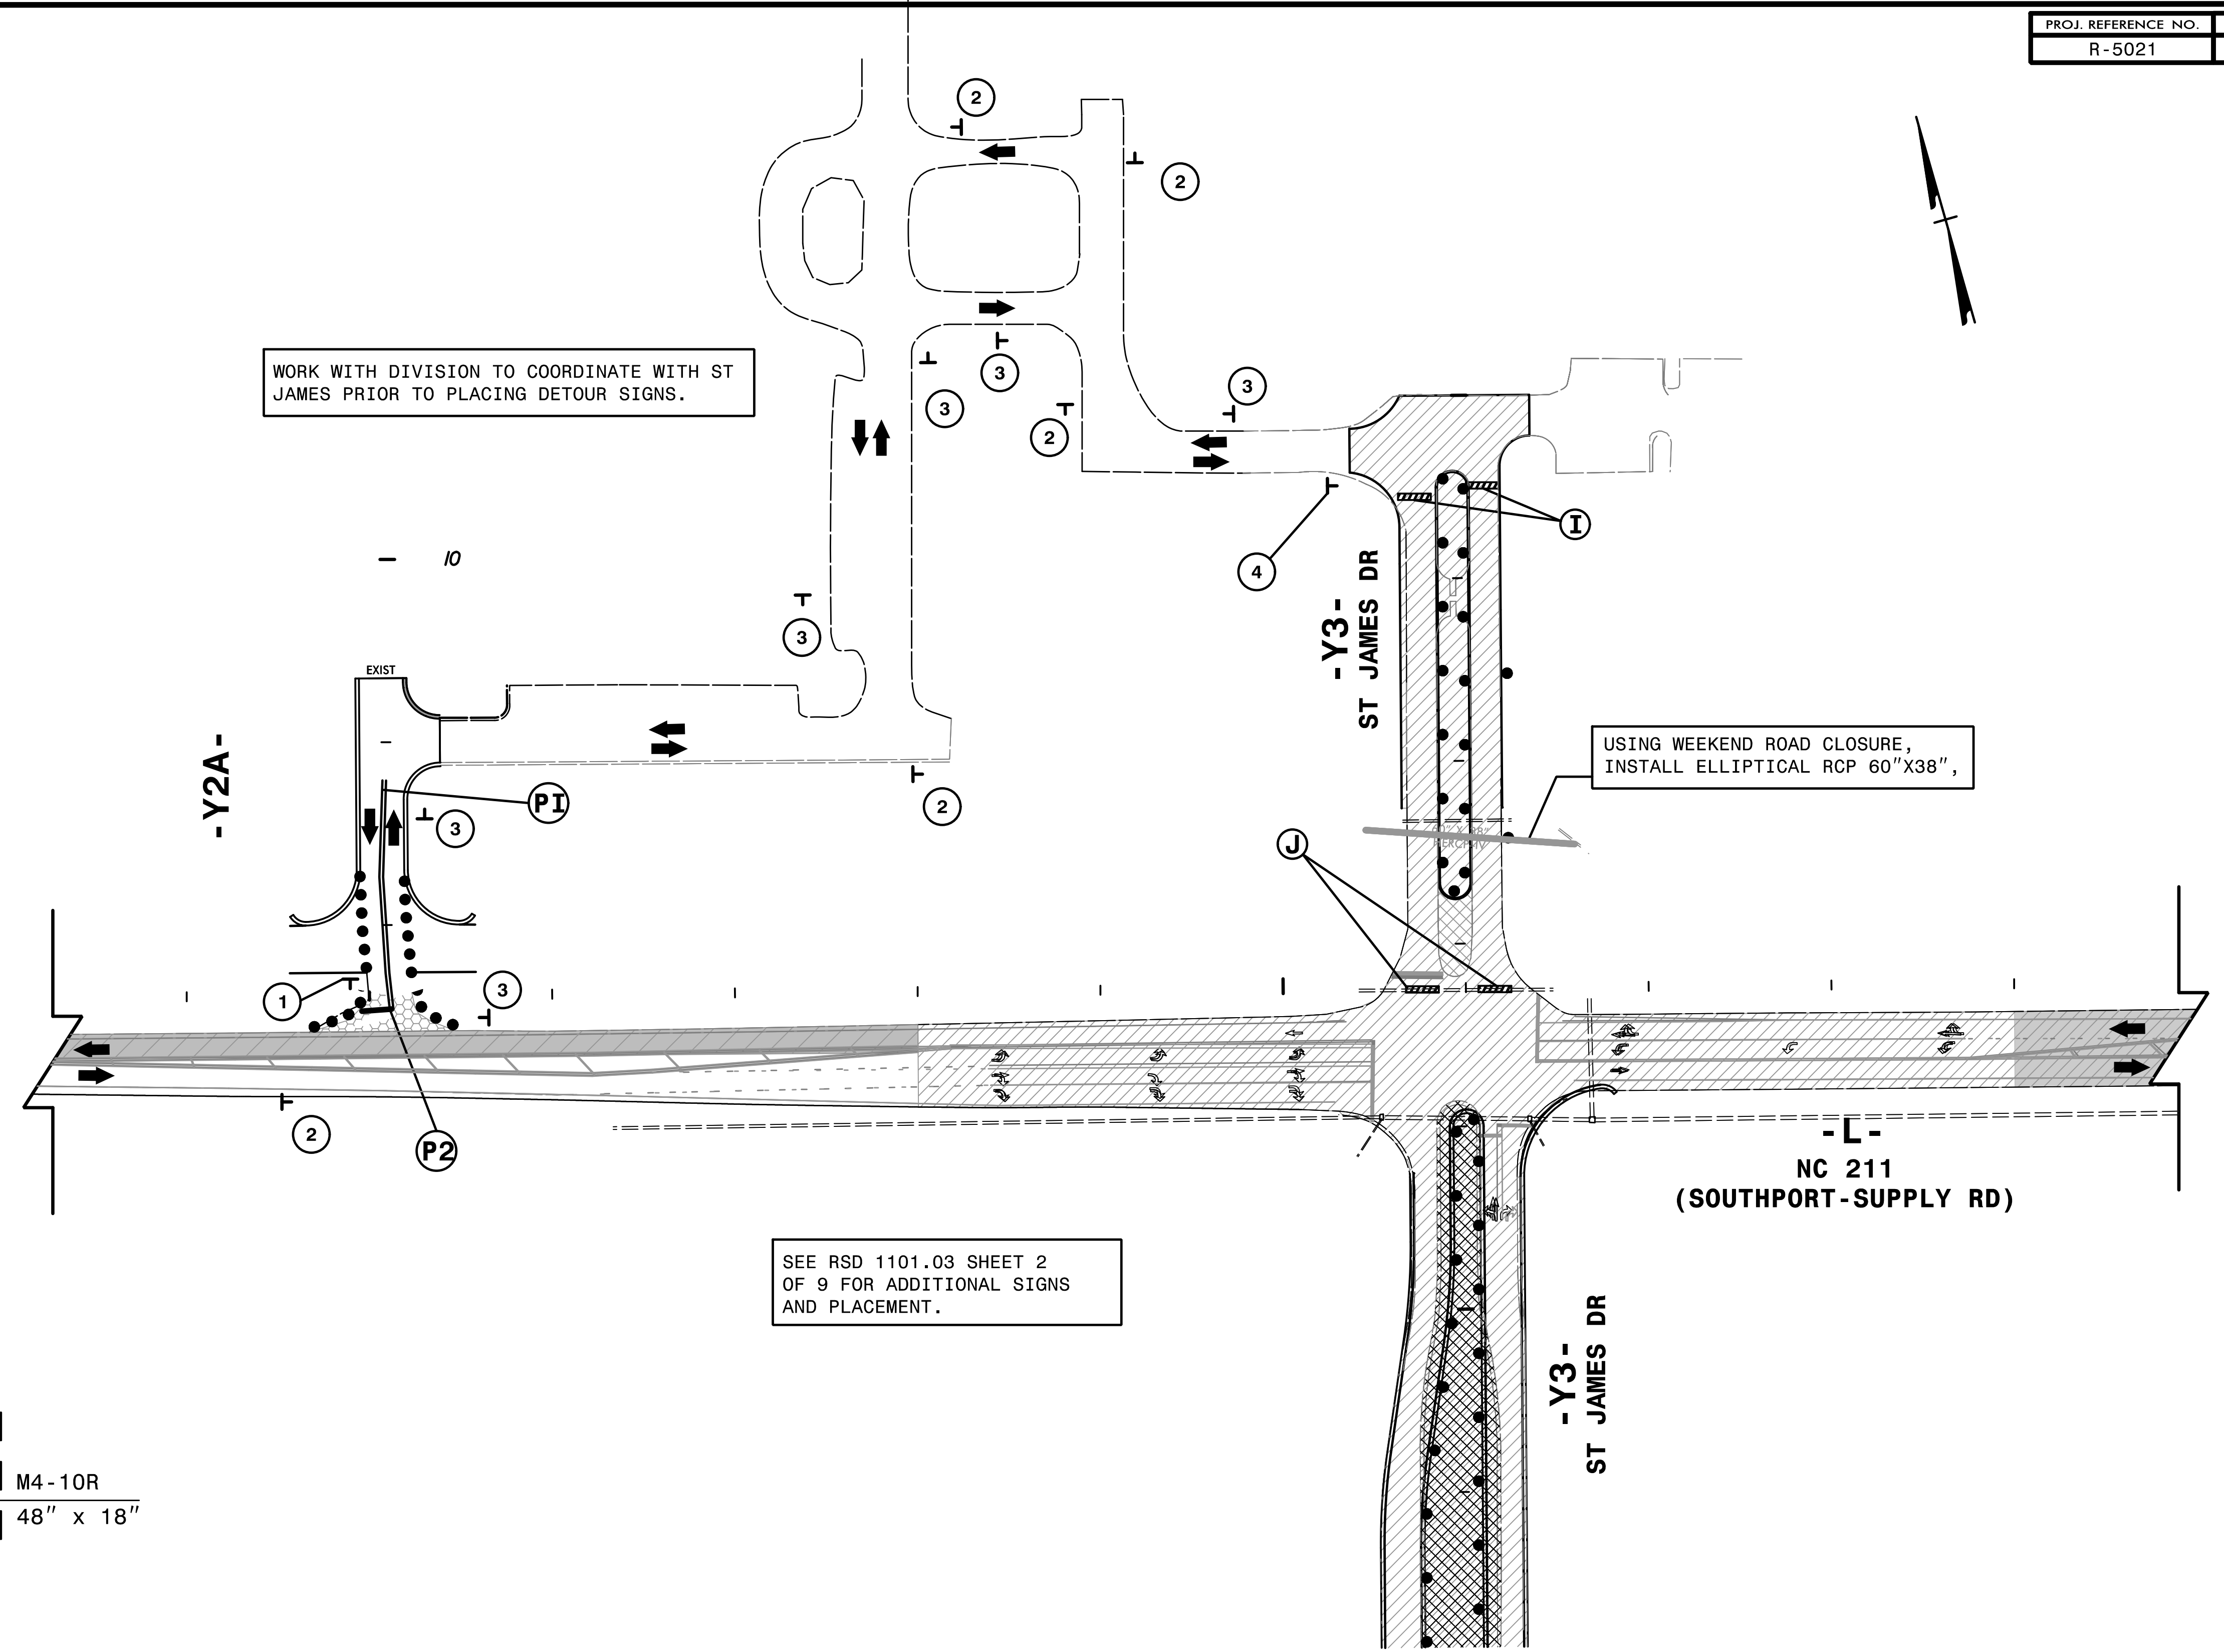
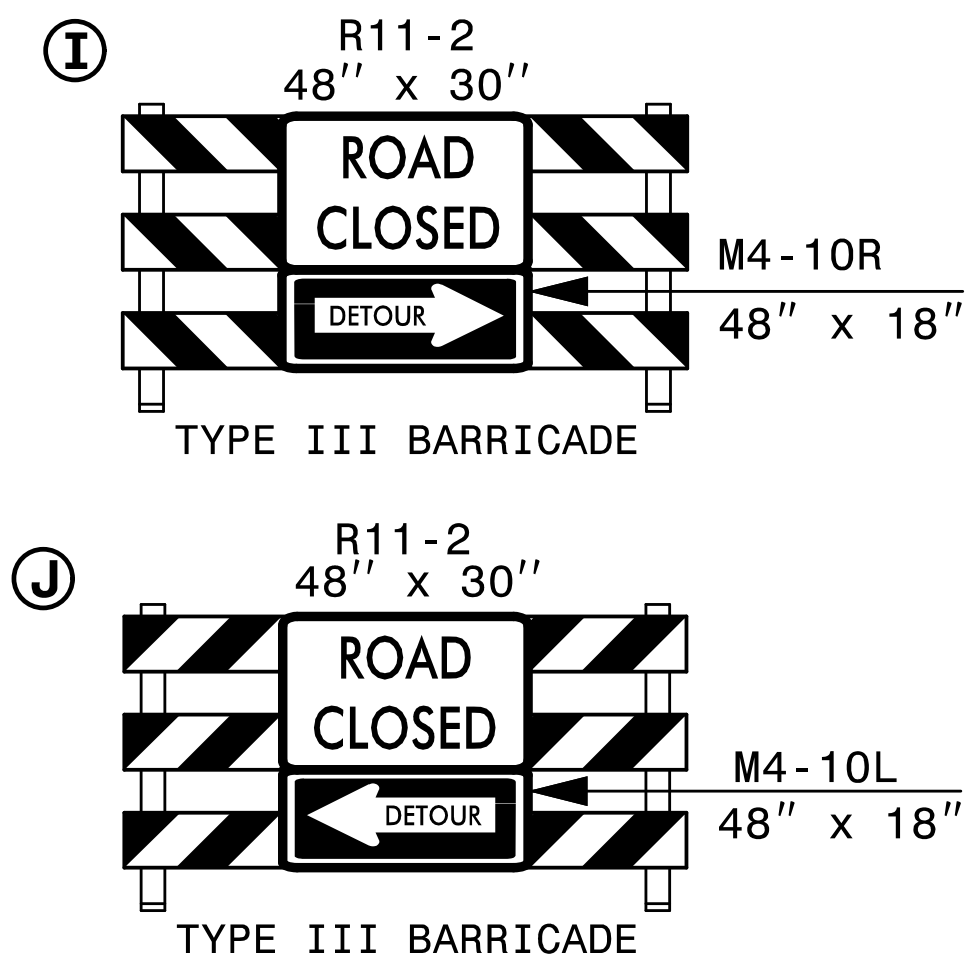


- ①  R1-1
- ②  M4-8
24" X 12"
 M6-1 L
21" X 15"
- ③  M4-8
24" X 12"
 M6-1
21" X 15"
- ④  M4-8 A
24" X 18"



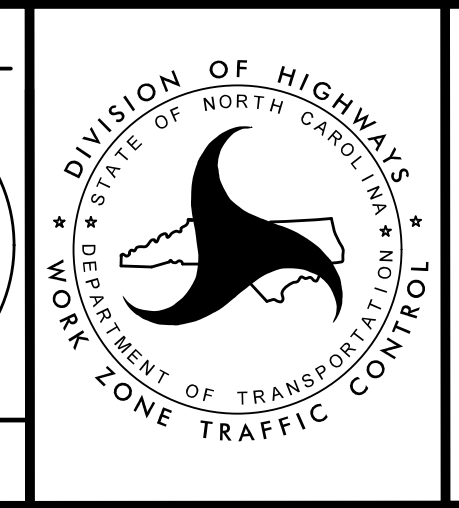
SEE RSD 1101.03 SHEET 2 OF 9 FOR ADDITIONAL SIGNS AND PLACEMENT.



4:51:41 PM
\\TCN\5021_Tc_TMP02F.dgn
\$\$\$\$\$USERNAME\$\$\$\$\$

HNTB HNTB NORTH CAROLINA, P.C.
343 E. Six Forks Road, Suite 200
Raleigh, North Carolina 27609
NC License No: C-1554

APPROVED: *Helen Shyne*
DATE: 9/9/2021
SEAL
DOCUMENT NOT CONSIDERED FINAL
UNLESS ALL SIGNATURES COMPLETED



DIVISION OF HIGHWAYS
STATE OF NORTH CAROLINA
DEPARTMENT OF TRANSPORTATION
WORK ZONE TRAFFIC CONTROL

TRANSPORTATION
MANAGEMENT PLAN

ST JAMES DR
DETOUR