

*2 WEEK ADVANCED NOTICE MESSAGE

MESSAGE NO. 1	MESSAGE NO. 2	MESSAGE NO. 1	MESSAGE NO. 2
REGENCY CROSSING CLOSED	STARTING DATE XX/XX/XX	REGENCY CROSSING CLOSED	DETOUR NEXT RIGHT





CHANGEABLE MESSAGE SIGN

*2 WEEK ADVANCED NOTICE MESSAGE

MESSAGE NO. 1	MESSAGE NO. 2	MESSAGE NO. 1	MESSAGE NO. 2
REGENCY CROSSING CLOSED	STARTING DATE XX/XX/XX	REGENCY CROSSING CLOSED	DETOUR ST JAMES


CHANGEABLE MESSAGE SIGN

SEE RSD 1101.03 (SHEET 1 AND 2 OF 9) TMP-72 AND TMP-73 FOR SIGN PLACEMENT AND ADDITIONAL SIGNS

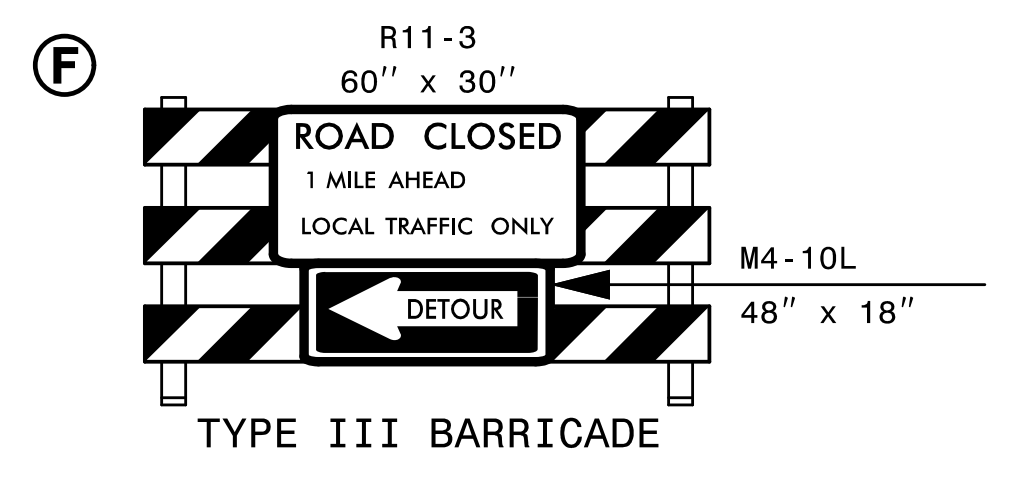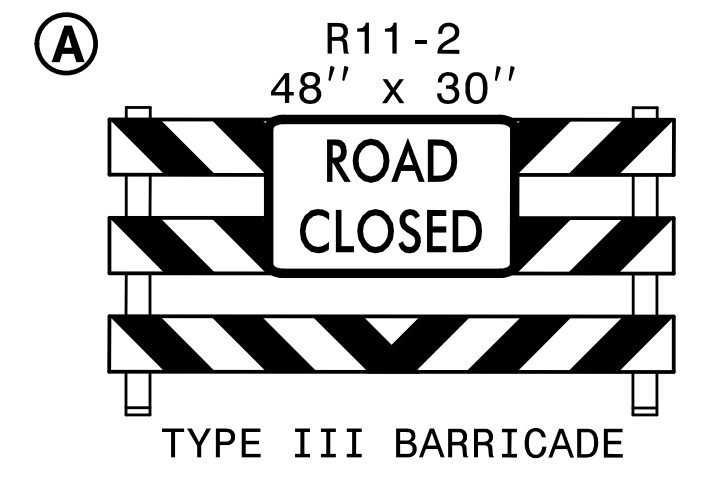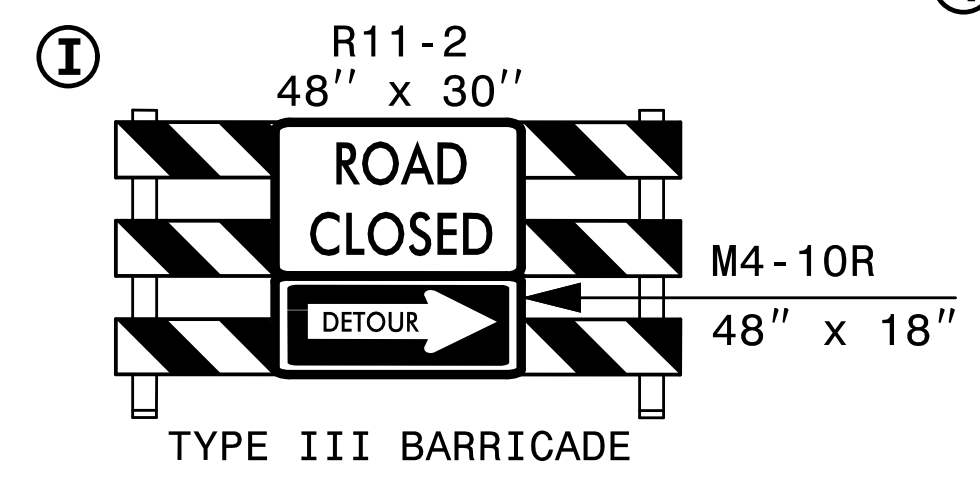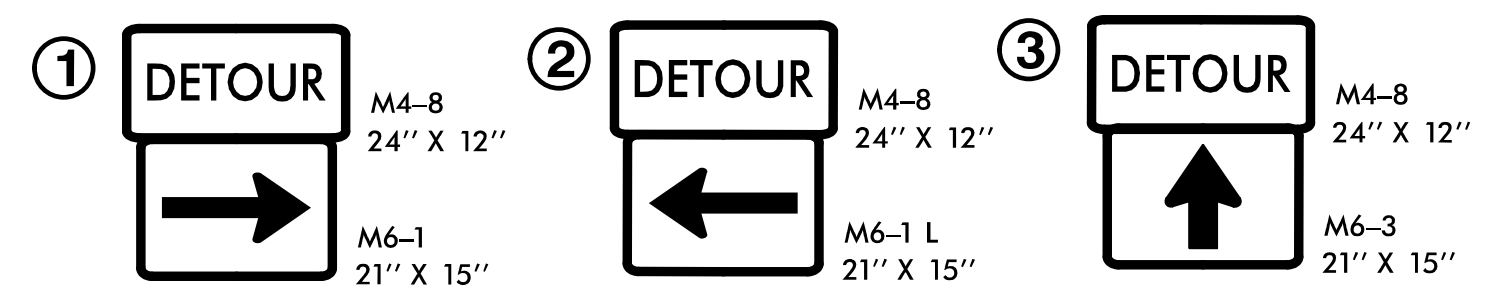



WORK WITH DIVISION TO COORDINATE WITH ST JAMES PRIOR TO PLACING DETOUR SIGNS

4:54:43 PM \\TCF\5021\To_tmp02c.dgn

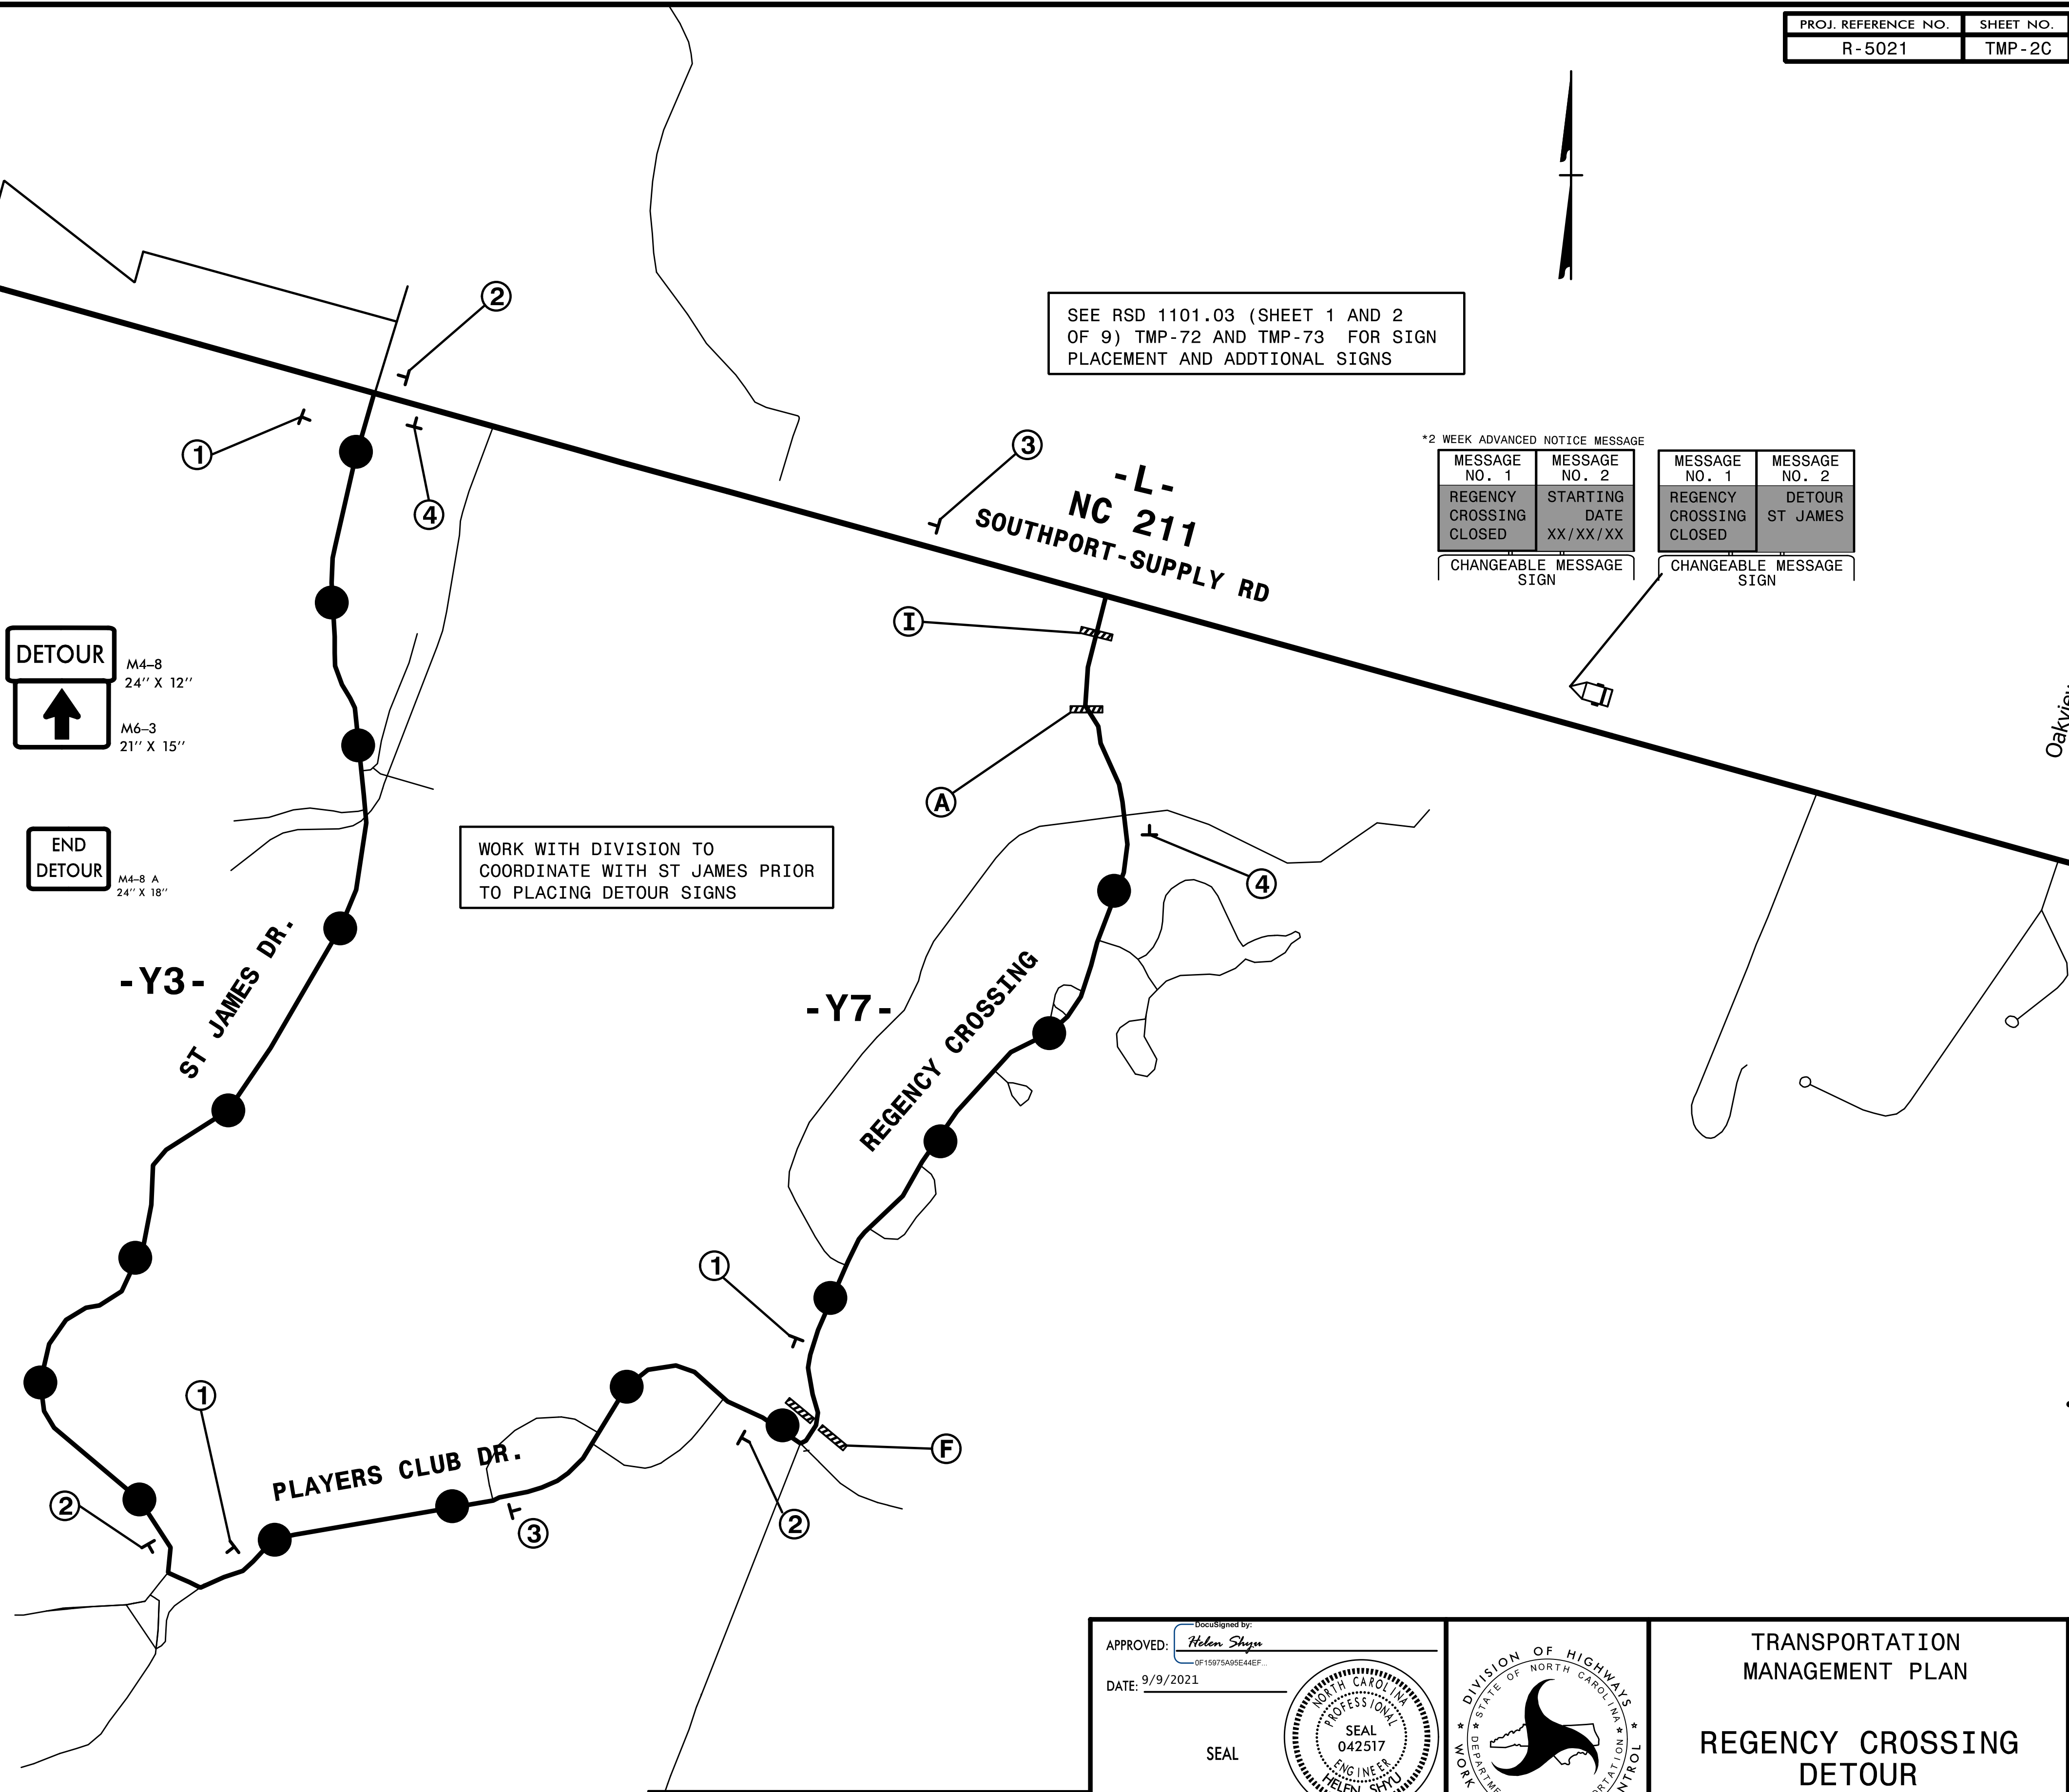

HNTB HNTB NORTH CAROLINA, P.C.
343 E. Six Forks Road, Suite 200
Raleigh, North Carolina 27609
NC License No: C-1554

APPROVED: *Helen Shyu*
DATE: 9/9/2021
SEAL

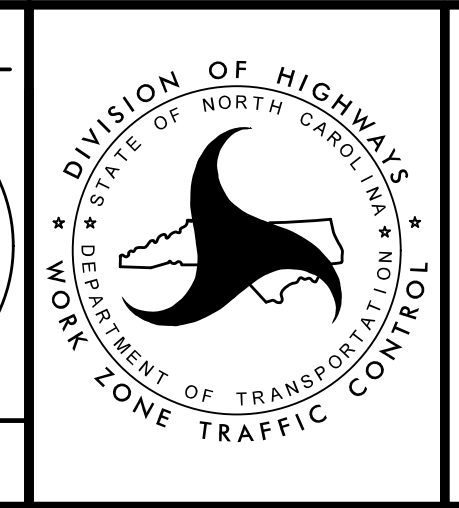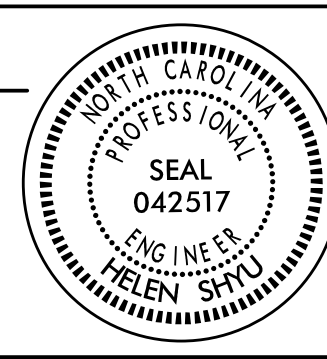

TRANSPORTATION
MANAGEMENT PLAN
**REGENCY CROSSING
DETOUR**