


<p>SIGN NUMBER: SP-1      BACKG COLOR: Fluorescent Orange                  TYPE: D                      COPY COLOR: Black                  QUANTITY: 1</p> <table border="1" style="width: 100%; border-collapse: collapse;"> <thead> <tr> <th>SYMBOL</th> <th>X</th> <th>Y</th> <th>WID</th> <th>HT</th> </tr> </thead> <tbody> <tr><td> </td><td> </td><td> </td><td> </td><td> </td></tr> <tr><td> </td><td> </td><td> </td><td> </td><td> </td></tr> <tr><td> </td><td> </td><td> </td><td> </td><td> </td></tr> <tr><td> </td><td> </td><td> </td><td> </td><td> </td></tr> <tr><td> </td><td> </td><td> </td><td> </td><td> </td></tr> <tr><td> </td><td> </td><td> </td><td> </td><td> </td></tr> <tr><td> </td><td> </td><td> </td><td> </td><td> </td></tr> </tbody> </table> <p>SIGN WIDTH: 6'-0"                  HEIGHT: 2'-0"                  TOTAL AREA: 12.0 Sq.Ft.</p> <p>BORDER TYPE: RECESSED                  RECESS: 1"                  WIDTH: 1"                  RADII: 2"</p> <p>NO. Z BARS: N/A                  LENGTH: N/A</p> <p>MAT'L: 0.125" ALUMINUM</p> <p>NOTES:                  1. Legend and border should be direct applied, black, non-reflective sheeting.                  2. Background shall be Grade B, fluorescent orange, retroreflective sheeting.                  3. To be mounted with Detour signing.</p>	SYMBOL	X	Y	WID	HT																																				<p>DESIGN BY: TRT                      CHECKED BY: ADK/CAJ                  PROJECT ID: R-5021                  DIV: 03                      DATE: April 2018</p> <div style="text-align: center;"> </div> <p style="text-align: center;">Spacing Factor is 1 unless specified otherwise</p> <p>LETTER POSITIONS</p> <table border="1" style="width: 100%; border-collapse: collapse; text-align: center;"> <thead> <tr> <th colspan="13">Letter spacings are to start of next letter</th> <th>Series/Size</th> </tr> <tr> <th></th> <th>R</th> <th>I</th> <th>V</th> <th>E</th> <th>R</th> <th></th> <th>R</th> <th>O</th> <th>A</th> <th>D</th> <th></th> <th></th> <th>Text Length</th> </tr> </thead> <tbody> <tr> <td></td> <td>8.9</td> <td>5.8</td> <td>2.2</td> <td>6.1</td> <td>5.4</td> <td>4.5</td> <td>8</td> <td>5.7</td> <td>5.7</td> <td>6.2</td> <td>4.5</td> <td>8.9</td> <td>C 2000 54.2</td> </tr> <tr><td> </td><td> </td><td> </td><td> </td><td> </td><td> </td><td> </td><td> </td><td> </td><td> </td><td> </td><td> </td><td> </td><td> </td></tr> <tr><td> </td><td> </td><td> </td><td> </td><td> </td><td> </td><td> </td><td> </td><td> </td><td> </td><td> </td><td> </td><td> </td><td> </td></tr> <tr><td> </td><td> </td><td> </td><td> </td><td> </td><td> </td><td> </td><td> </td><td> </td><td> </td><td> </td><td> </td><td> </td><td> </td></tr> <tr><td> </td><td> </td><td> </td><td> </td><td> </td><td> </td><td> </td><td> </td><td> </td><td> </td><td> </td><td> </td><td> </td><td> </td></tr> <tr><td> </td><td> </td><td> </td><td> </td><td> </td><td> </td><td> </td><td> </td><td> </td><td> </td><td> </td><td> </td><td> </td><td> </td></tr> <tr><td> </td><td> </td><td> </td><td> </td><td> </td><td> </td><td> </td><td> </td><td> </td><td> </td><td> </td><td> </td><td> </td><td> </td></tr> </tbody> </table>	Letter spacings are to start of next letter													Series/Size		R	I	V	E	R		R	O	A	D			Text Length		8.9	5.8	2.2	6.1	5.4	4.5	8	5.7	5.7	6.2	4.5	8.9	C 2000 54.2	
SYMBOL	X	Y	WID	HT	
Letter spacings are to start of next letter													Series/Size	
	R	I	V	E	R		R	O	A	D			Text Length	
	8.9	5.8	2.2	6.1	5.4	4.5	8	5.7	5.7	6.2	4.5	8.9	C 2000 54.2	

2/6/2019  
 N:\CP\502L\c-Detour Signs.dgn  
 HNTB

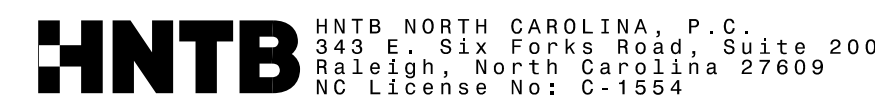


APPROVED:   
OF 15875A03E44EP

DATE: 2/6/2019

SEAL

**DOCUMENT NOT CONSIDERED FINAL  
UNLESS ALL SIGNATURES COMPLETED**

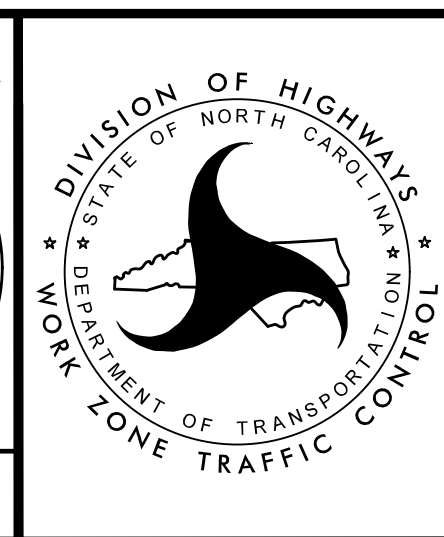

TRANSPORTATION  
MANAGEMENT PLAN

SPECIAL SIGN  
DESIGNS