

AWAY FROM TRAFFIC
CONSTRUCT WB LANES

-L- STA 47+50+/-
BEGIN PROJECT

USING FLAGGERS
WEDGE AND WIDEN.

USING FLAGGERS, WIDEN -L- RT
WITH TEMPORARY PAVEMENT.

10' x 5' RCBC @ STA 64+15+/-
(SEE CULVERT STAGING)
PCB, SHORING & TEMPORARY
PIPE REQUIRED.

USING FLAGGERS, LANE CLOSURES, AND POLICE
AS NEEDED, WEDGE & WIDEN TO PROPOSED GRADE
(NOT INCLUDING FINAL LAYER). PROVIDE SMOOTH
TRANSITION TO EXISTING.

USING FLAGGERS, WEDGE & WIDEN -YREV-.
PROVIDE SMOOTH TRANSITION TO EXISTING.

AWAY FROM TRAFFIC, CONSTRUCT
-YB-, -YC-, -YD-, and -YREV-

AWAY FROM TRAFFIC,
CONSTRUCT WB LANES

DBL 8' x 6' RCBC @ STA 83+76+/-
(SEE CULVERT STAGING)
PCB & SHORING ARE REQUIRED.

AWAY FROM TRAFFIC,
CONSTRUCT -YAREV-,
-RAB-, AND -YG-


3:23:00 PM
\\TCF5021\c\PIOVs.dgn
\$\$\$\$\$USERNAME\$\$\$\$\$

HNTB
 HNTB NORTH CAROLINA, P.C.
 343 E. Six Forks Road, Suite 200
 Raleigh, North Carolina 27609
 NC License No: C-1554

APPROVED: *Helen Shyu*
 DATE: 10/28/2021

SEAL

DOCUMENT NOT CONSIDERED FINAL
 UNLESS ALL SIGNATURES COMPLETED

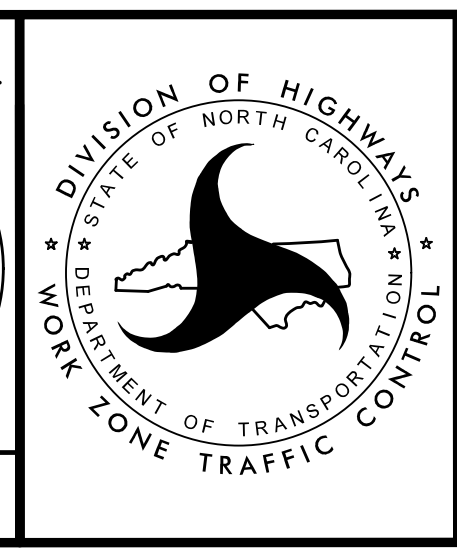

TRANSPORTATION
 MANAGEMENT PLAN

PHASE I
 OVERVIEW