


2/6/2019
T:\CP\5021\to_P\0\vs.dgn
HNTB

HNTB HNTB NORTH CAROLINA, P.C.
343 E. Six Forks Road, Suite 200
Raleigh, North Carolina 27609
NC License No: C-1554

APPROVED: *Helen Shyu*
DATE: 2/6/2019
SEAL
NORTH CAROLINA PROFESSIONAL ENGINEER
HELEN SHYU
042517

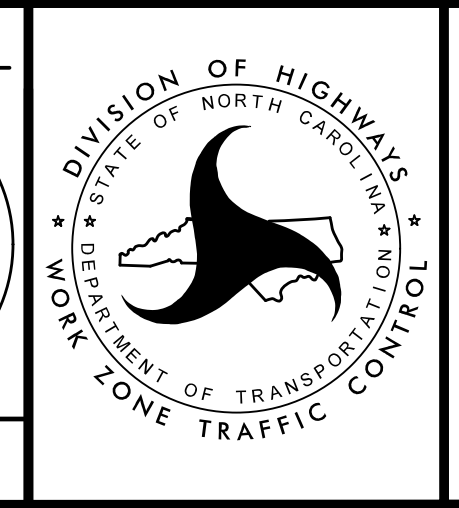

TRANSPORTATION MANAGEMENT PLAN
PHASE I OVERVIEW

DOCUMENT NOT CONSIDERED FINAL UNLESS ALL SIGNATURES COMPLETED