
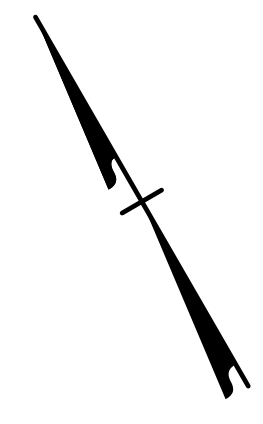



PROJ. REFERENCE NO.	SHEET NO.
R-5021	TMP-8

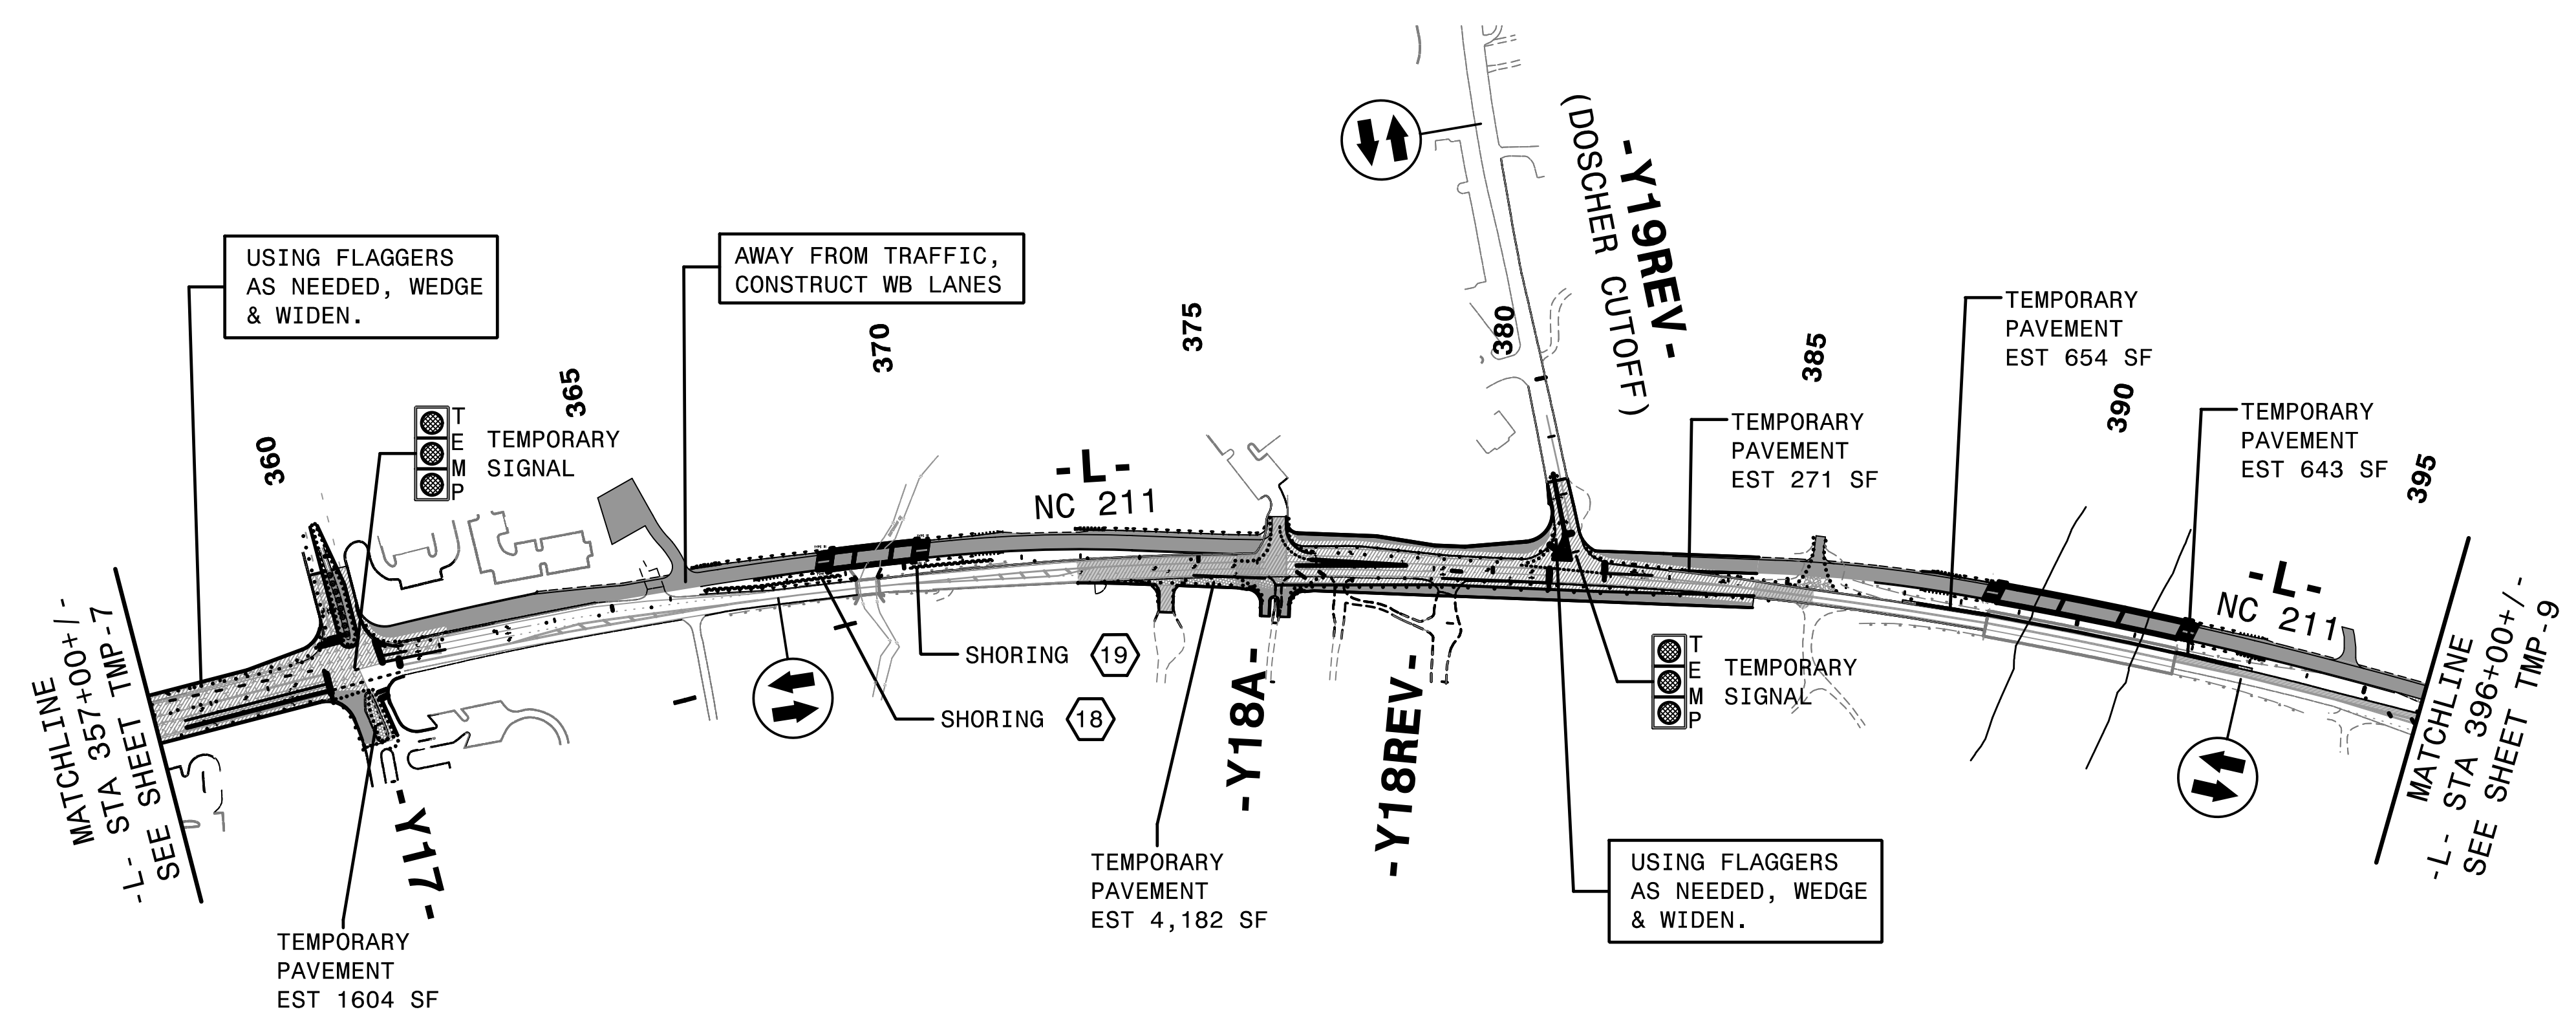

4:31:42 PM  
 \\TCF\15021\10\_P\10\vs.dgn  
 \$\$\$USERNAME\$\$\$

**HNTB** HNTB NORTH CAROLINA, P.C.  
 343 E. Six Forks Road, Suite 200  
 Raleigh, North Carolina 27609  
 NC License No: C-1554

APPROVED: *Helen Shyu*  
 DATE: 9/9/2021  
 SEAL  
 DOCUMENT NOT CONSIDERED FINAL  
 UNLESS ALL SIGNATURES COMPLETED

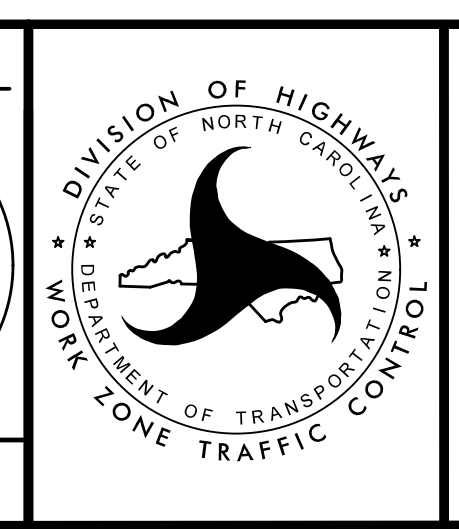

TRANSPORTATION  
 MANAGEMENT PLAN  
 PHASE I  
 OVERVIEW