



PROJ. REFERENCE NO.	SHEET NO.
R-5021	TMP-15

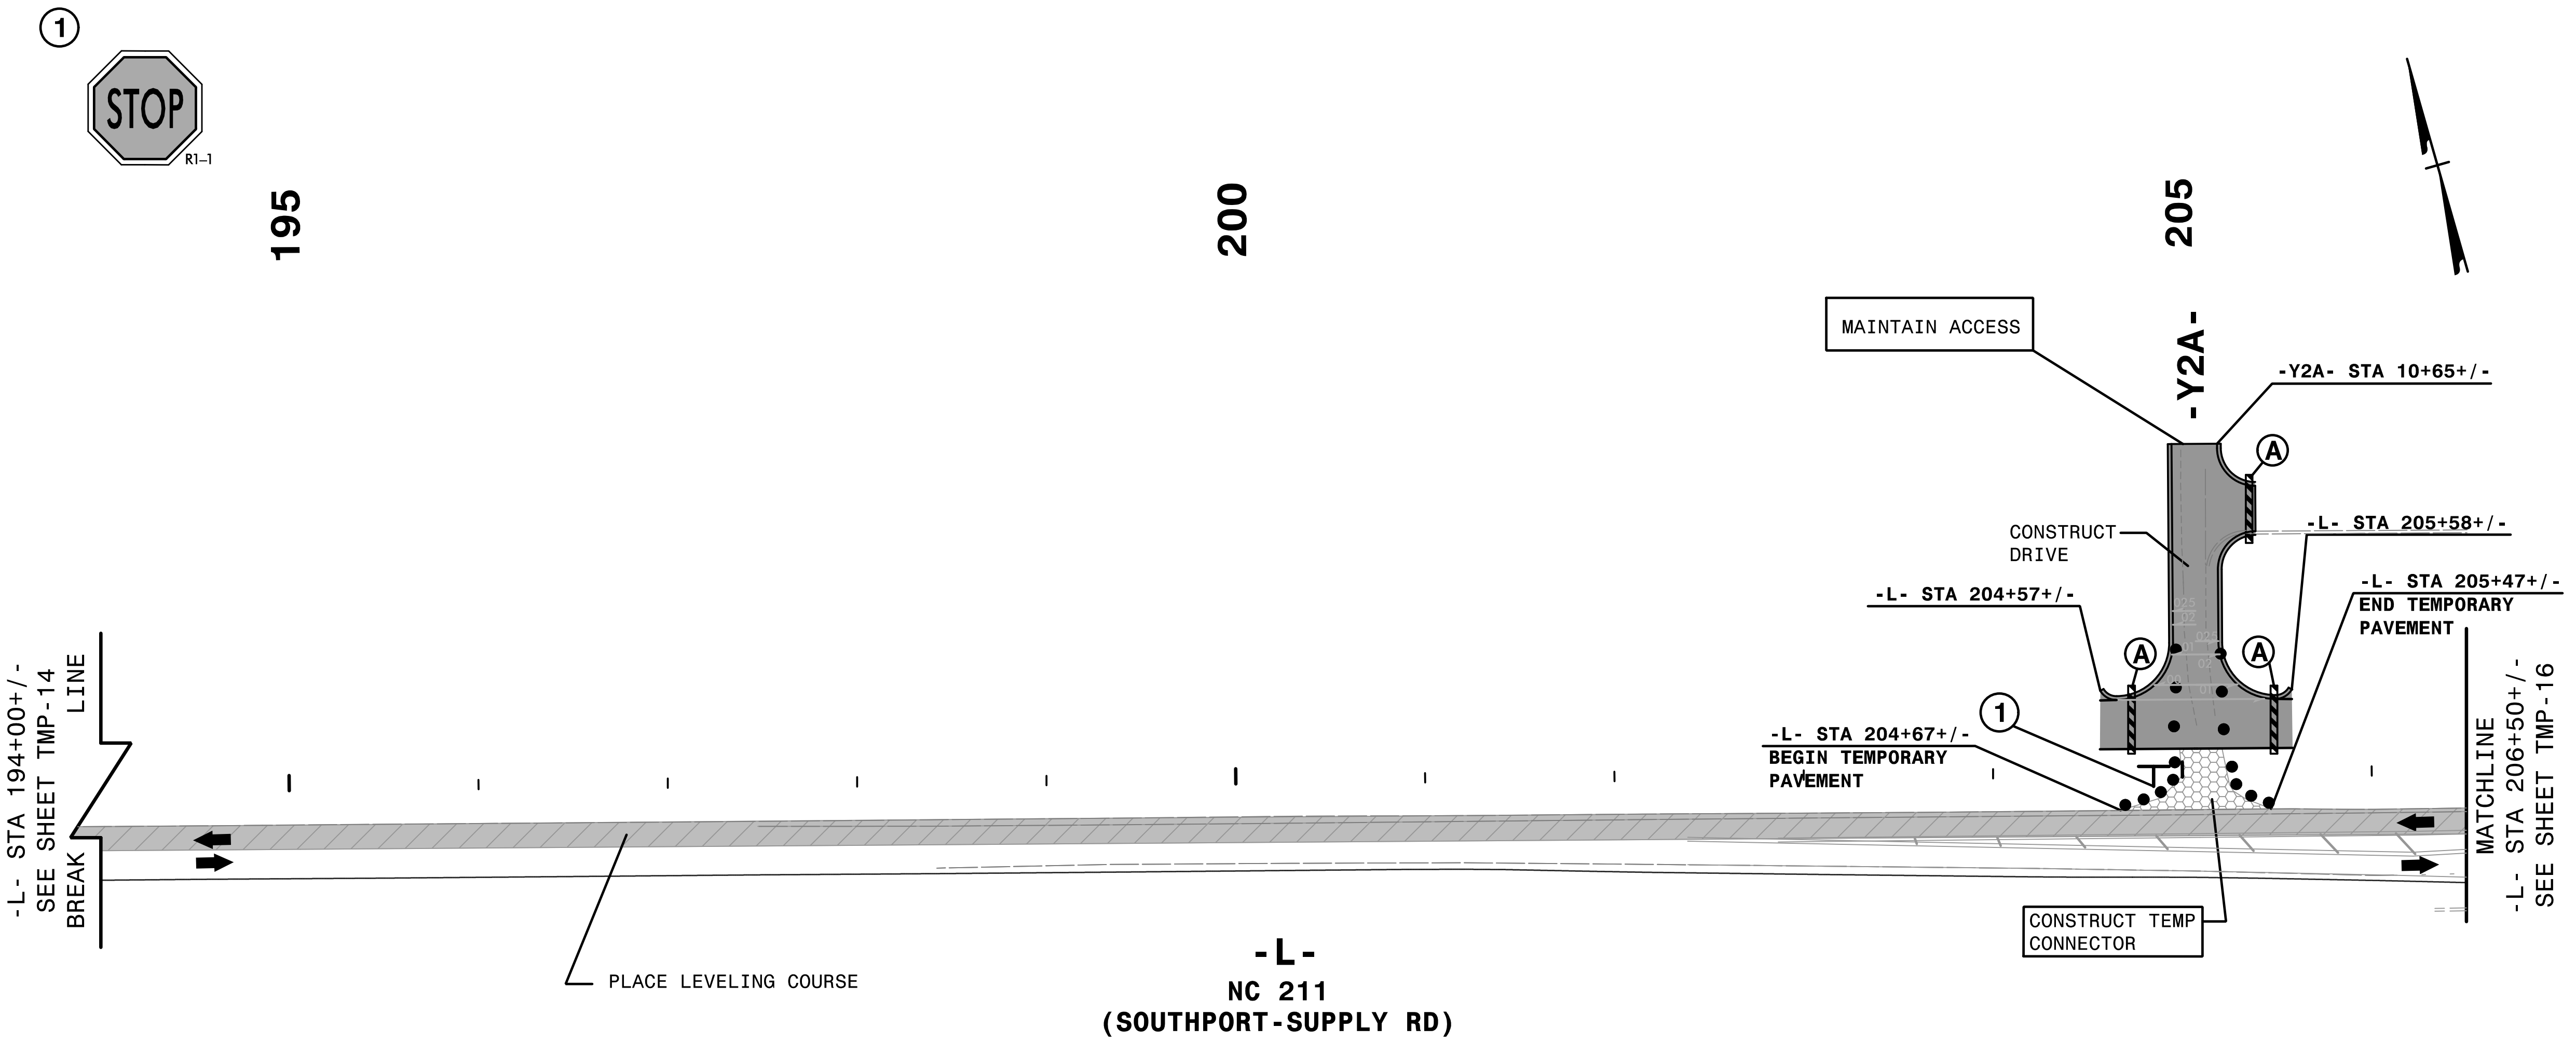


REPLACE PAVEMENT MARKINGS IN EXISTING PATTERN.

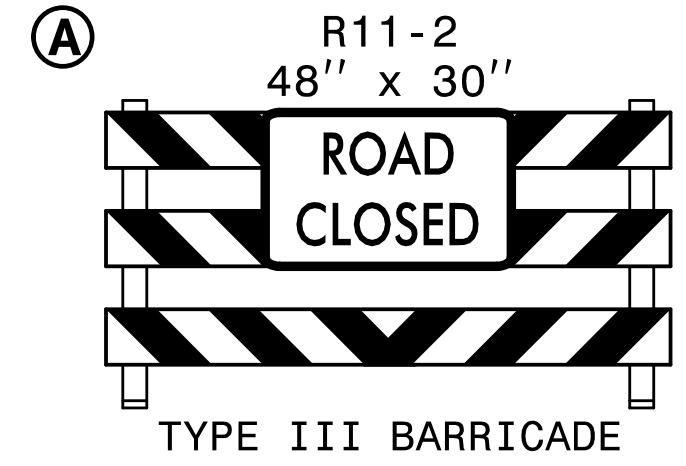

2/6/2019
HNTB

HNTB HNTB NORTH CAROLINA, P.C.
343 E. Six Forks Road, Suite 200
Raleigh, North Carolina 27609
NC License No: C-1554

APPROVED: *Helen Skyy*
DATE: 2/6/2019
SEAL

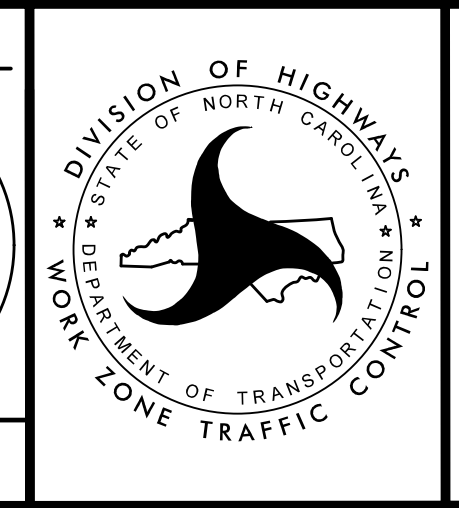

TRANSPORTATION
MANAGEMENT PLAN

PHASE I
DETAIL

DOCUMENT NOT CONSIDERED FINAL
UNLESS ALL SIGNATURES COMPLETED