




PROJ. REFERENCE NO.	SHEET NO.
R-5021	TMP-16

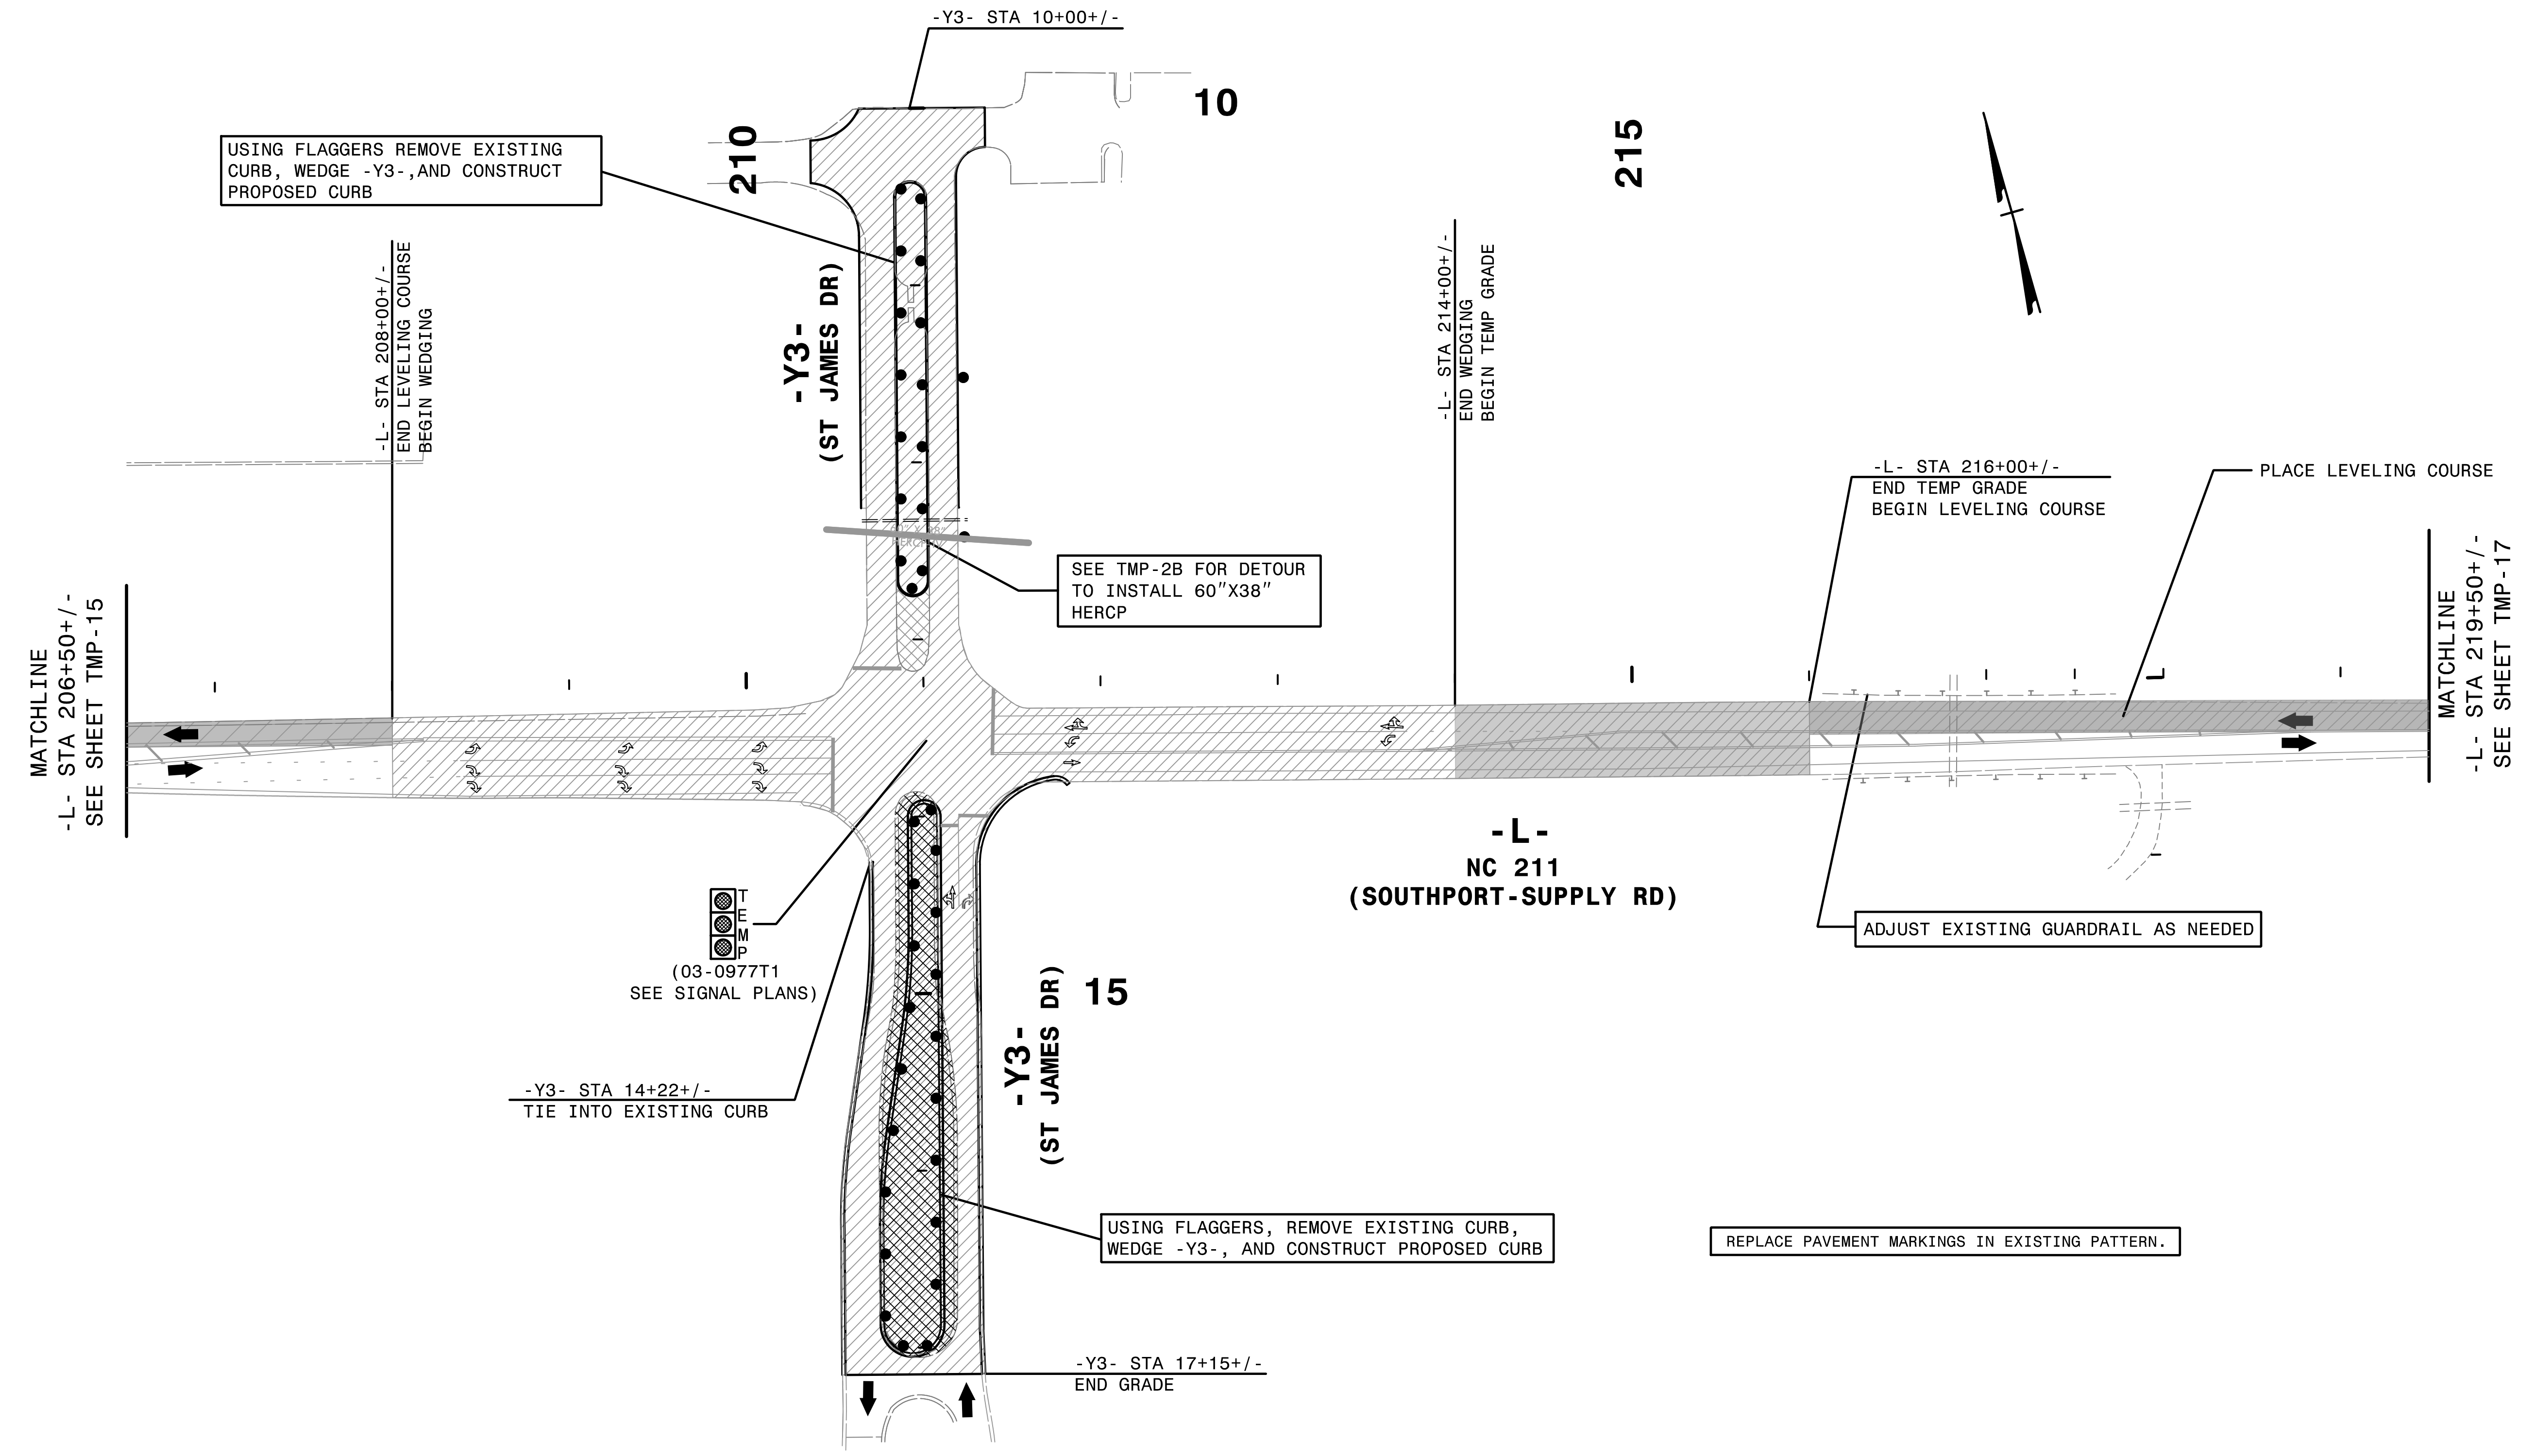

2/6/2019  
HNTB

**HNTB** HNTB NORTH CAROLINA, P.C.  
343 E. Six Forks Road, Suite 200  
Raleigh, North Carolina 27609  
NC License No: C-1554

APPROVED: *Helen Skyy*  
DATE: 2/6/2019  
SEAL

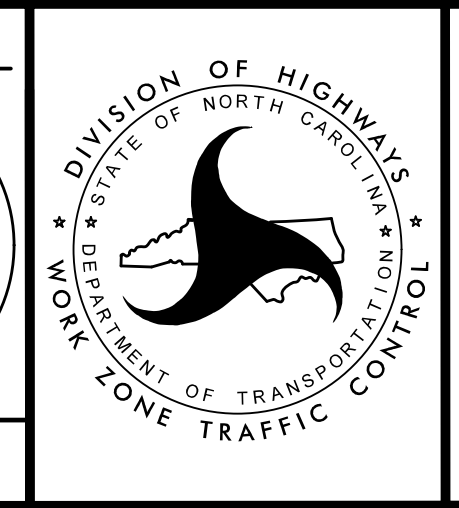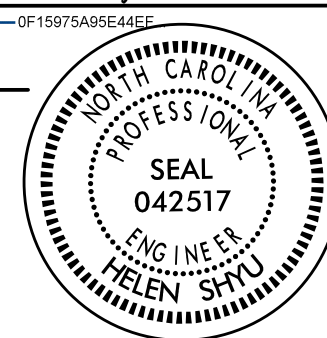

TRANSPORTATION  
MANAGEMENT PLAN  
  
PHASE I  
DETAIL

DOCUMENT NOT CONSIDERED FINAL  
UNLESS ALL SIGNATURES COMPLETED