


PROJ. REFERENCE NO.	SHEET NO.
R-5021	TMP-18

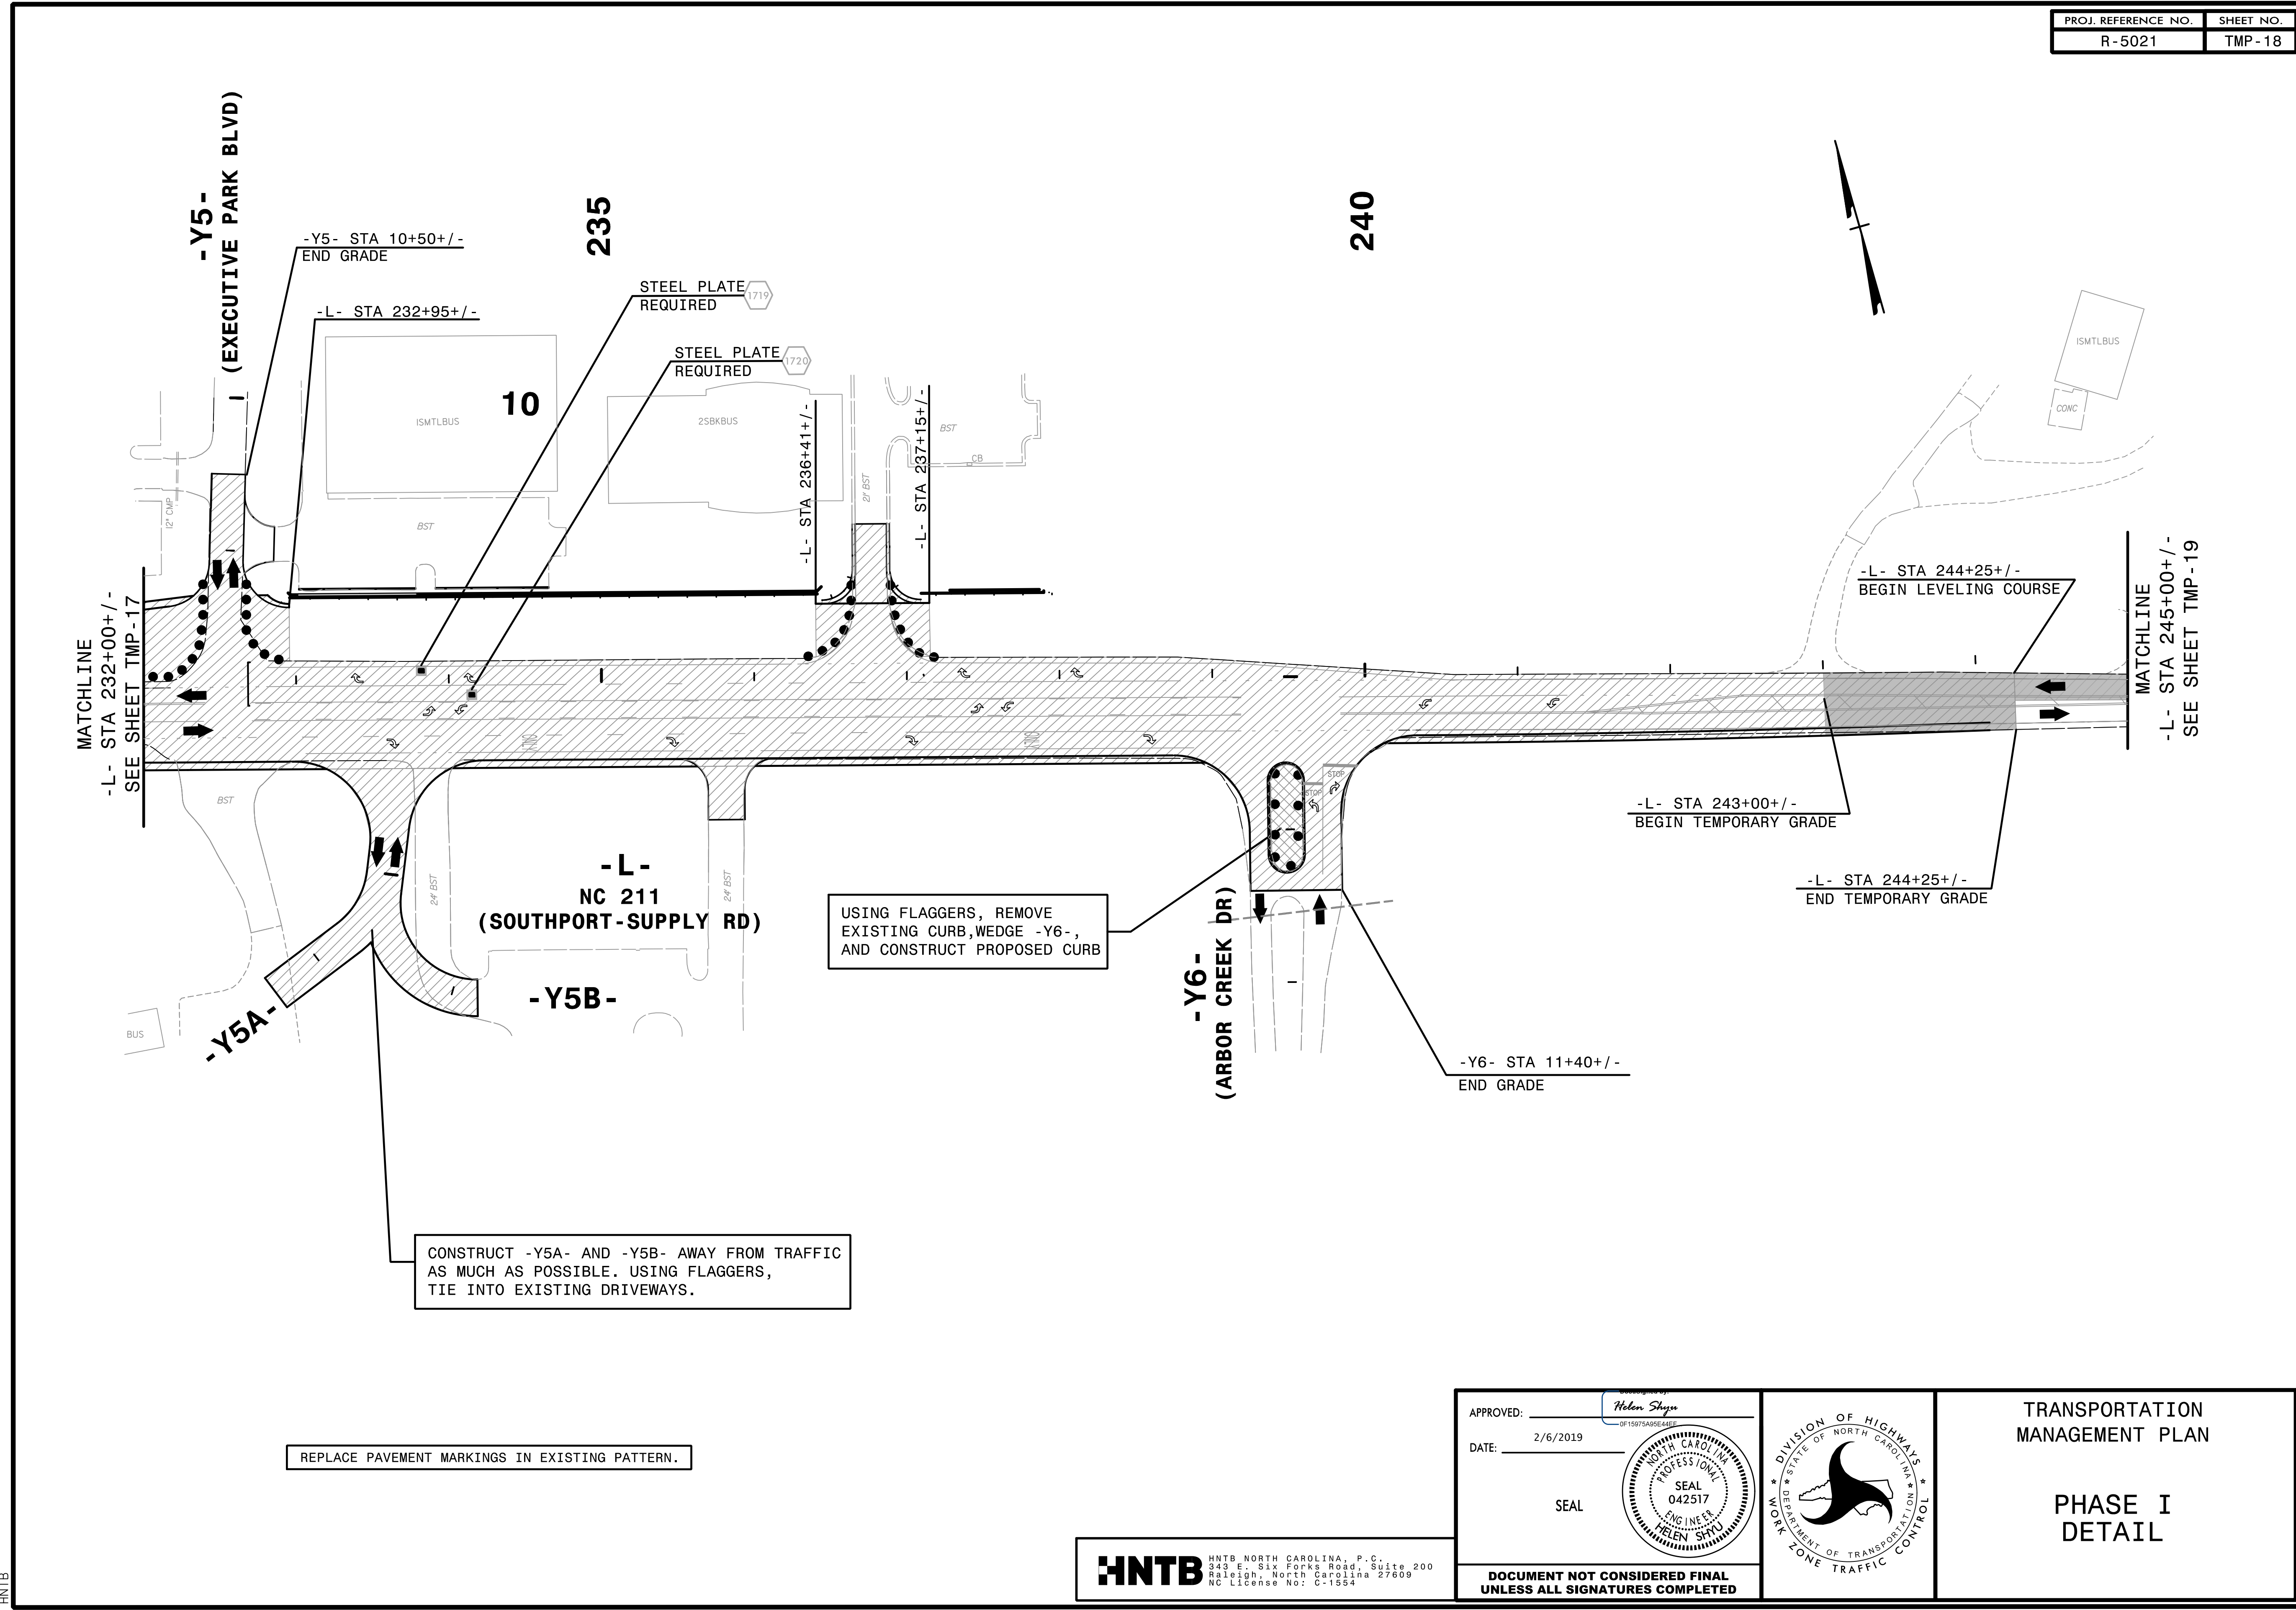

2/6/2019  
TCR\5021\5021-18-18.dgn  
HNTB

REPLACE PAVEMENT MARKINGS IN EXISTING PATTERN.

CONSTRUCT -Y5A- AND -Y5B- AWAY FROM TRAFFIC AS MUCH AS POSSIBLE. USING FLAGGERS, TIE INTO EXISTING DRIVEWAYS.

USING FLAGGERS, REMOVE EXISTING CURB, WEDGE -Y6-, AND CONSTRUCT PROPOSED CURB

**HNTB** HNTB NORTH CAROLINA, P.C.  
343 E. Six Forks Road, Suite 200  
Raleigh, North Carolina 27609  
NC License No: C-1554

APPROVED: *Helen Skyy*  
DATE: 2/6/2019  
SEAL  
Professional Engineer Seal for Helen Skyy, License No. 042517, State of North Carolina.

DIVISION OF HIGHWAYS  
STATE OF NORTH CAROLINA  
DEPARTMENT OF TRANSPORTATION  
WORK ZONE TRAFFIC CONTROL

TRANSPORTATION MANAGEMENT PLAN  
  
PHASE I  
DETAIL

DOCUMENT NOT CONSIDERED FINAL UNLESS ALL SIGNATURES COMPLETED