


PROJ. REFERENCE NO.	SHEET NO.
R-5021	TMP-21

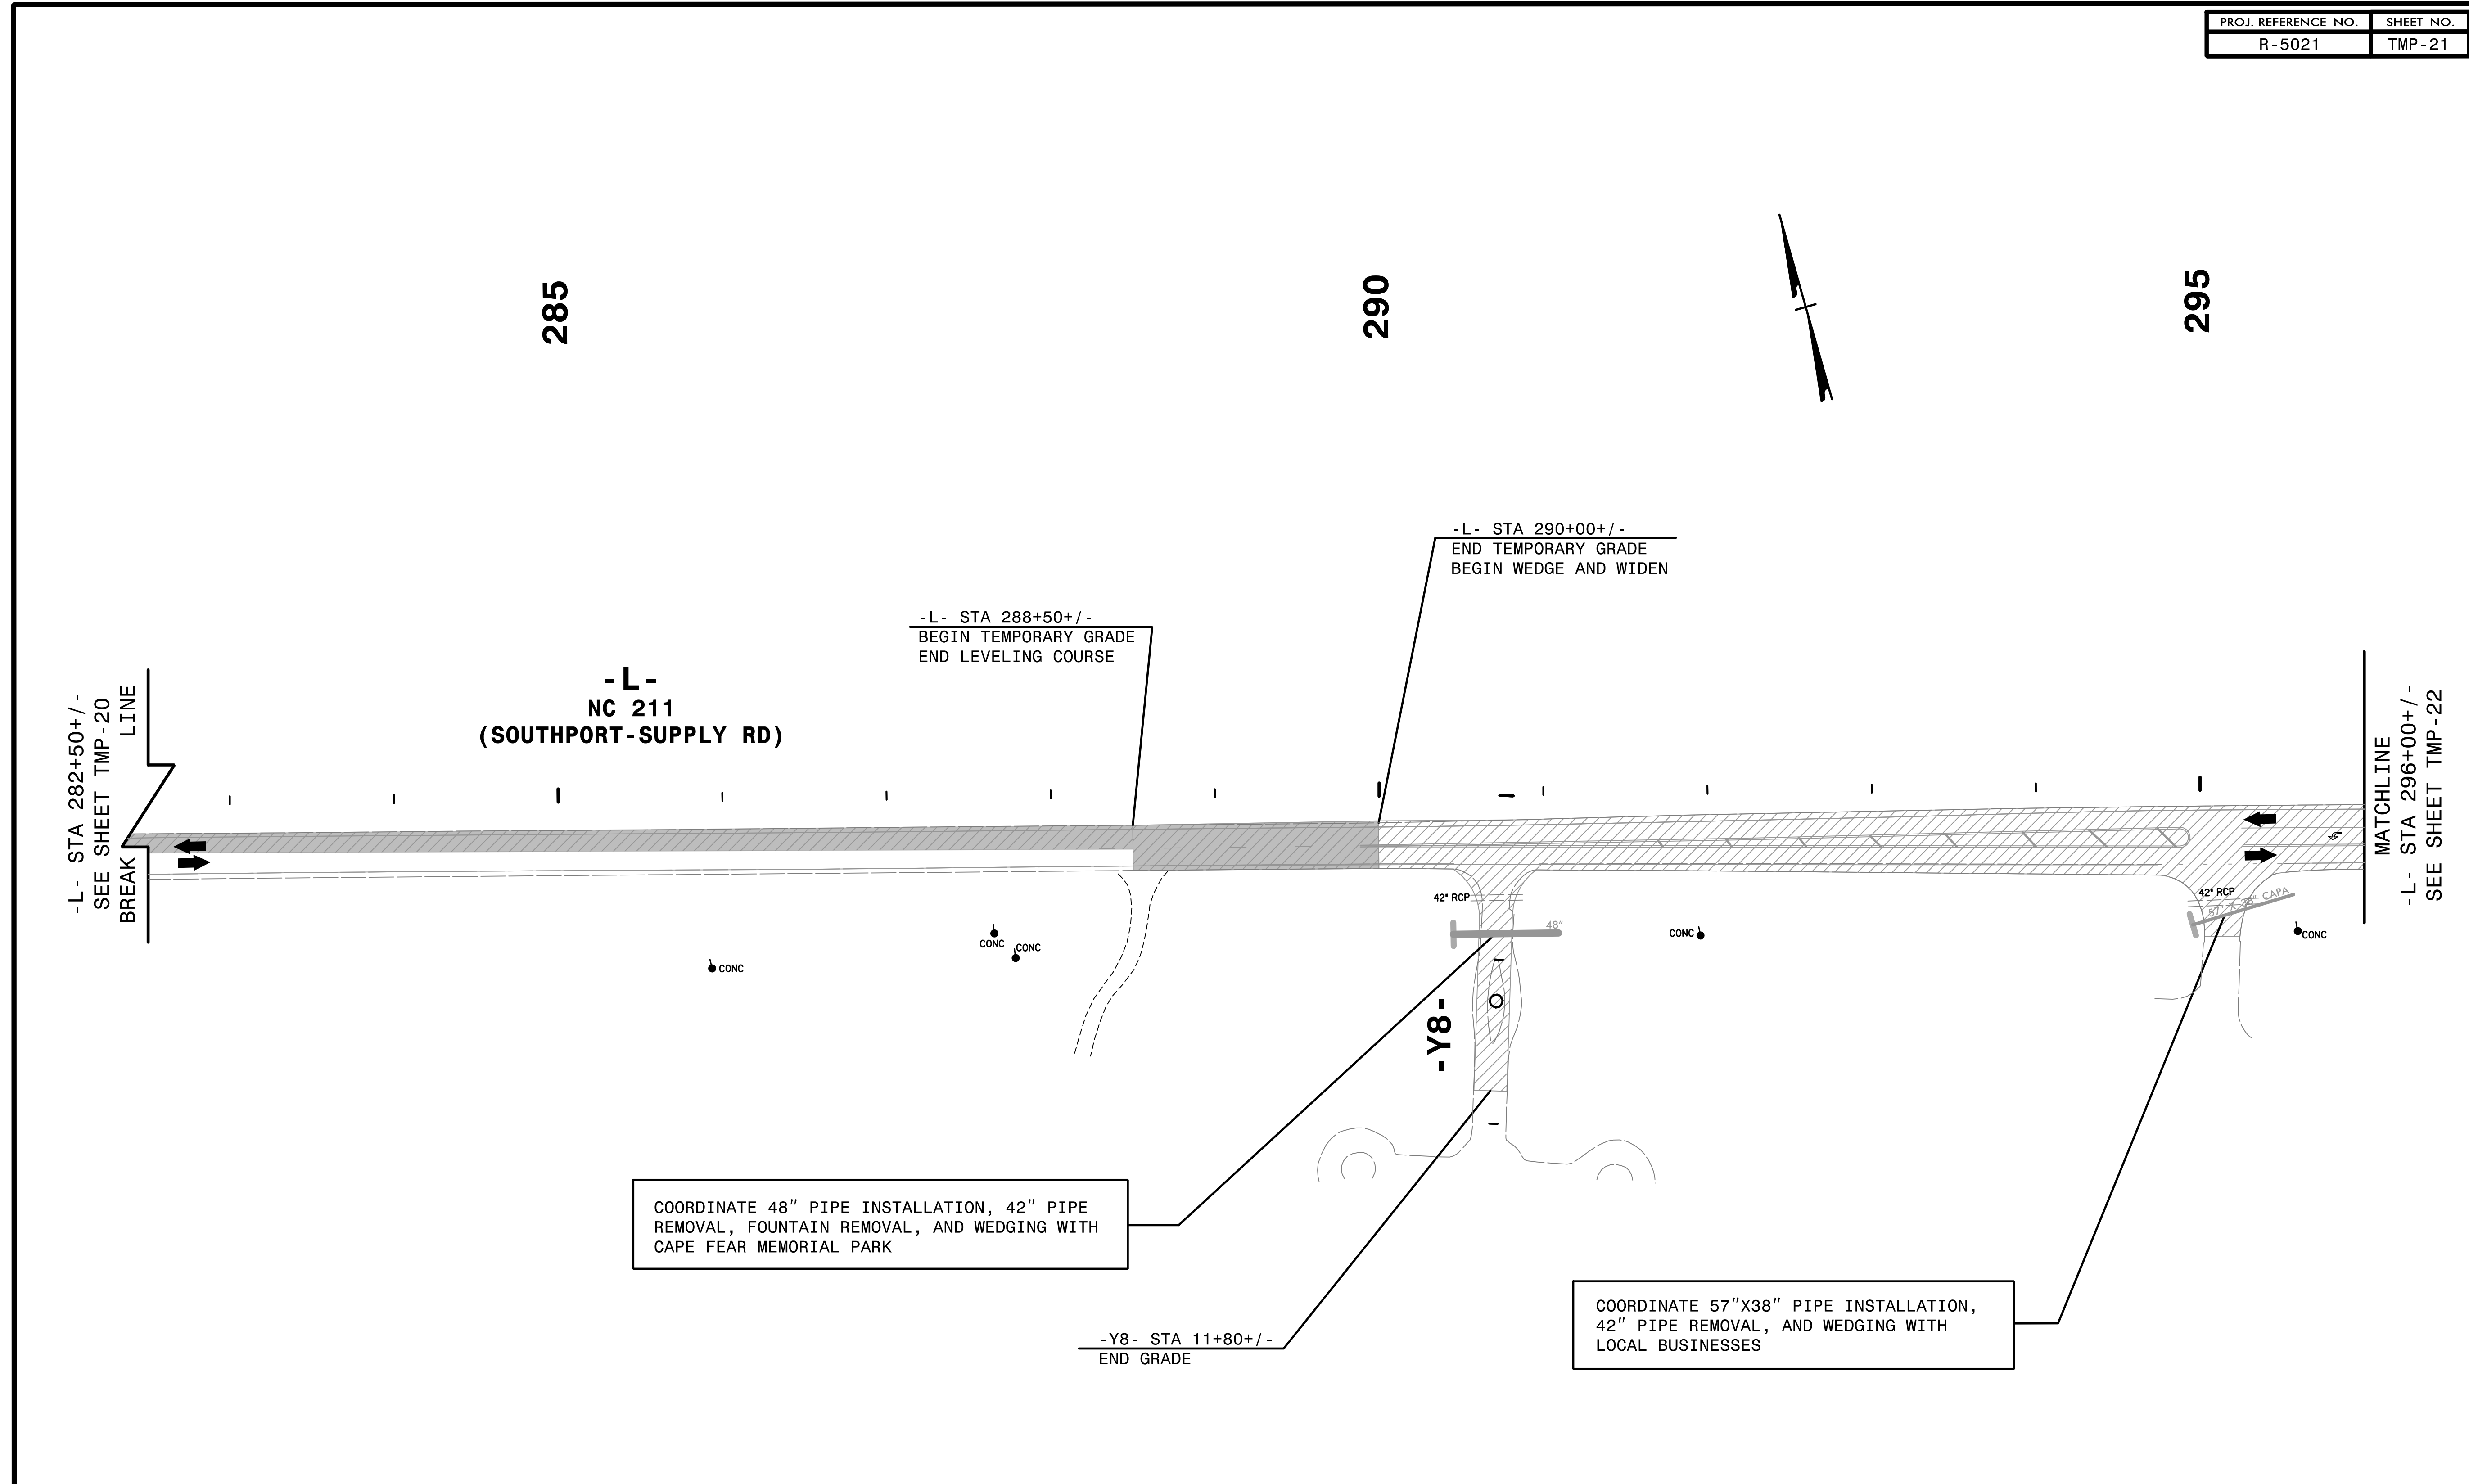

-L- STA 282+50+/-  
SEE SHEET TMP-20  
BREAK LINE

-L-  
NC 211  
(SOUTHPORT-SUPPLY RD)

-L- STA 288+50+/-  
BEGIN TEMPORARY GRADE  
END LEVELING COURSE

-L- STA 290+00+/-  
END TEMPORARY GRADE  
BEGIN WEDGE AND WIDEN

MATCHLINE  
-L- STA 296+00+/-  
SEE SHEET TMP-22

COORDINATE 48" PIPE INSTALLATION, 42" PIPE  
REMOVAL, FOUNTAIN REMOVAL, AND WEDGING WITH  
CAPE FEAR MEMORIAL PARK

-Y8- STA 11+80+/-  
END GRADE

COORDINATE 57"X38" PIPE INSTALLATION,  
42" PIPE REMOVAL, AND WEDGING WITH  
LOCAL BUSINESSES

REPLACE PAVEMENT MARKINGS IN EXISTING PATTERN.

2/6/2019  
HNTB

**HNTB** HNTB NORTH CAROLINA, P.C.  
343 E. Six Forks Road, Suite 200  
Raleigh, North Carolina 27609  
NC License No: C-1554

APPROVED: *Helen Skyy*  
DATE: 2/6/2019  
SEAL  
NORTH CAROLINA PROFESSIONAL ENGINEER SEAL 042517 HELEN SKYY

DIVISION OF HIGHWAYS  
STATE OF NORTH CAROLINA  
DEPARTMENT OF TRANSPORTATION  
WORK ZONE TRAFFIC CONTROL

TRANSPORTATION  
MANAGEMENT PLAN  
  
PHASE I  
DETAIL

DOCUMENT NOT CONSIDERED FINAL  
UNLESS ALL SIGNATURES COMPLETED