

310

315

320

CONSTRUCT TEMP PAVEMENT AT EXISTING ELEVATION AND USE FLAGGERS AND TRENCHBOX TO INSTALL 48" PIPE. THEN USING FLAGGERS, WEDGE AND MILL -Y12- AND REMOVE EXCESS PAVEMENT

INSTALL TEMP GUARDRAIL. TIE INTO EXISTING GUARDRAIL AND ADJUST EXISTING GUARDRAIL AS NEEDED.

ADJUST GUARDRAIL AS NEEDED

-L- STA 315+00+/-
END LEVELING COURSE
BEGIN WIDEN AND WEDGE AT TEMP. SLOPE

-Y12- STA 12+37+/-
11.6' RT
BEGIN TEMPORARY PAVEMENT

-Y12- STA 11+55+/-
END GRADE

-Y12- STA 12+86+/-
32.0' RT

-L- STA 318+26+/-
32.7' LT

-L- STA 317+95+/-
18.32' LT
END TEMPORARY PAVEMENT

-L- STA 308+82+/-
END TEMPORARY GRADE
BEGIN LEVELING COURSE

-L- STA 310+47+/-
BEGIN TEMP. PAVEMENT

MATCHLINE
-L- STA 308+50+/-
SEE SHEET TMP-22

-L- STA 321+00+/-
END WEDGING

MATCHLINE
-L- STA 321+50+/-
SEE SHEET TMP-24

-L-
NC 211
(SOUTHPORT-SUPPLY RD)

TEMPORARY PAVEMENT
USED TO INSTALL DRAINAGE

INSTALL TEMPORARY GUARDRAIL WITH
ADDITIONAL POSTS AS REQUIRED PER
RSD 862.01 SHEET 1 OF 12"

ADD TEMPORARY PIPE

SEE EC-23A/CONST.23
FOR CULVERT PHASING

ADD QUANTITIES FOR REPLACING PAVEMENT
MARKINGS IN EXISTING PATTERN

STEEL PLATE
REQUIRED

-Y10-
(PATRICK NEWTON DR)

COORDINATE 54" PIPE INSTALLATION
WITH LOCAL BUSINESS

COORDINATE 54" PIPE INSTALLATION
WITH SAINT PETER EVANGELICAL
LUTHERAN CHURCH

CONSTRUCT TEMPORARY
PAVEMENT AT EXISTING
ELEVATION TIE INTO
TEMPORARY DITCH

-Y11- STA 314+88.5+/-
55' RT

-Y11- STA 10+95+/-
31.6' RT

-Y11- STA 12+17+/-

-Y11- STA 12+75+/-
9.3' RT END TEMP PAVEMENT

-Y11- STA 13+25+/-
END GRADE

CONSTRUCT TEMP PAVEMENT AT
EXISTING ELEVATION AND USING FLAGGERS
AND TRENCHBOX, INSTALL 54" CAAP.
WEDGE AT -Y11- TO MINIMUM FILL
HEIGHT. REMOVE EXCESS PAVEMENT

-L- STA 316+40+/-
47.00' RT
BEGIN TEMPORARY PAVEMENT

-Y11- STA 10+85+/-
35.00' LT


-Y11- STA 13+10+/-
14.2' LT
END TEMPORARY PAVEMENT

- (AA) PLACE TEMP SHOP CURVED TEMPORARY GUARDRAIL (69') AND TEMP AT-1
- (Y) PLACE PERM GUARDRAIL AT TEMP ELEV FROM STA 313+29+/- TO STA 314+89+/- AND TEMPORARY SHOP CURVED GUARDRAIL (40') WITH TEMP AT-1 AT TRAILING END.
- (Z) PLACE PERM GUARDRAIL AT TEMP ELEV FROM STA 316+41+/- TO STA 318+82+/- AND TEMP SHOP CURVED GUARDRAIL (42') WITH AT-1 AT APPROACH.

2/6/2019
HNTB
C:\CPV\502L\to_pidit.dgn

HNTB
HNTB NORTH CAROLINA, P.C.
343 E. Six Forks Road, Suite 200
Raleigh, North Carolina 27609
NC License No: C-1554

APPROVED: *Helen Skyy*
DATE: 2/6/2019
SEAL
DOCUMENT NOT CONSIDERED FINAL
UNLESS ALL SIGNATURES COMPLETED

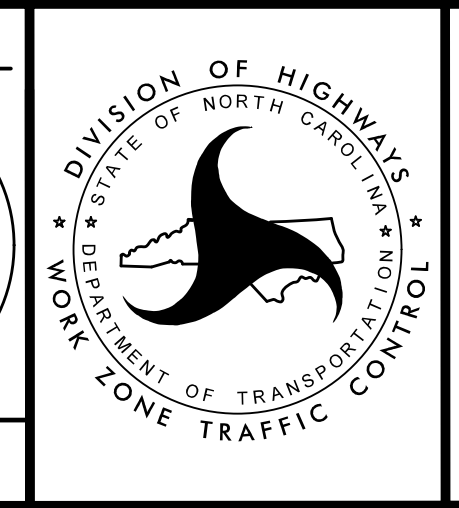

TRANSPORTATION
MANAGEMENT PLAN

PHASE I
DETAIL